

# STATE HIGHWAY 7 POSSIBLE IMPROVEMENT ALTERNATIVES

CHERRYVALE ROAD TO 75TH STREET

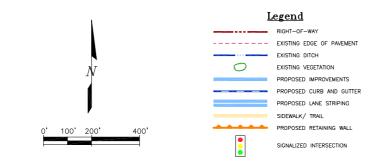


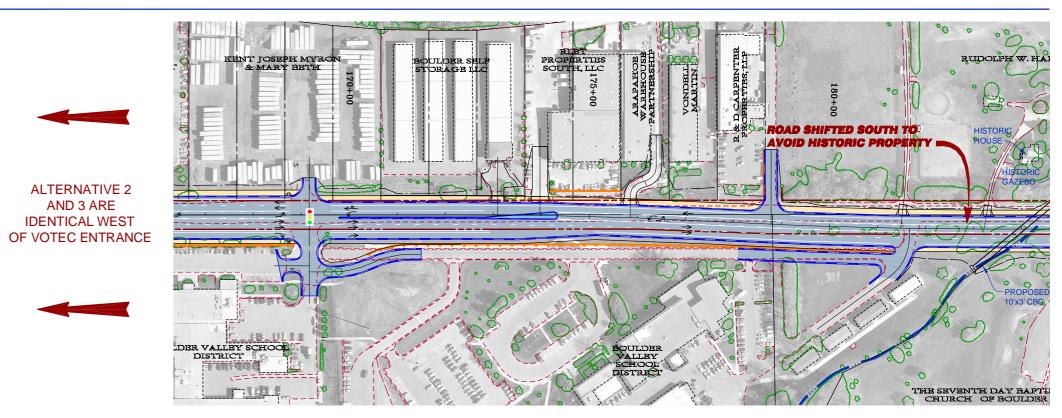


#### ALTERNATIVE 2


TWO LANE SECTION (ONE IN EACH DIRECTION) WITH TURN LANES FROM VOTEC TO 75TH IMPROVEMENTS

FOUR LANE SECTION (TWO IN EACH DIRECTION) WITH TURN LANES

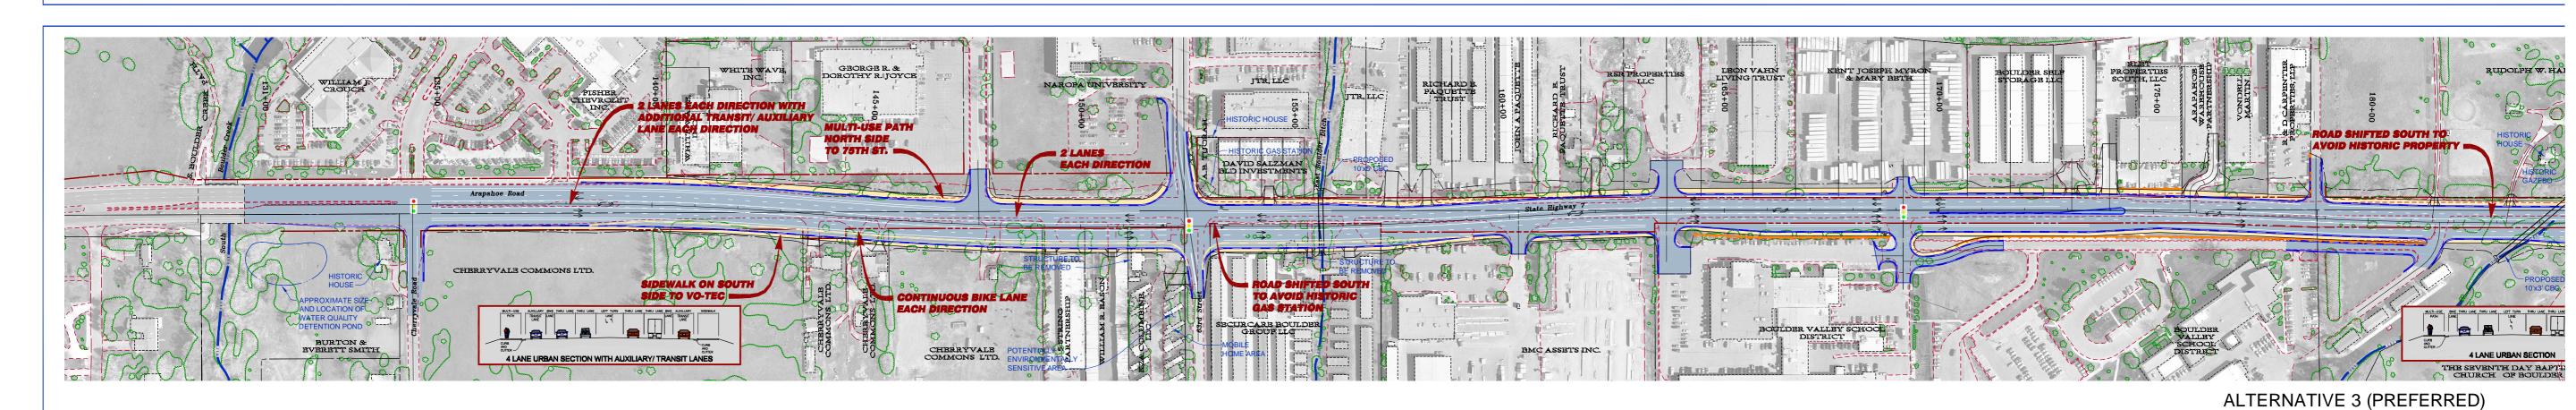

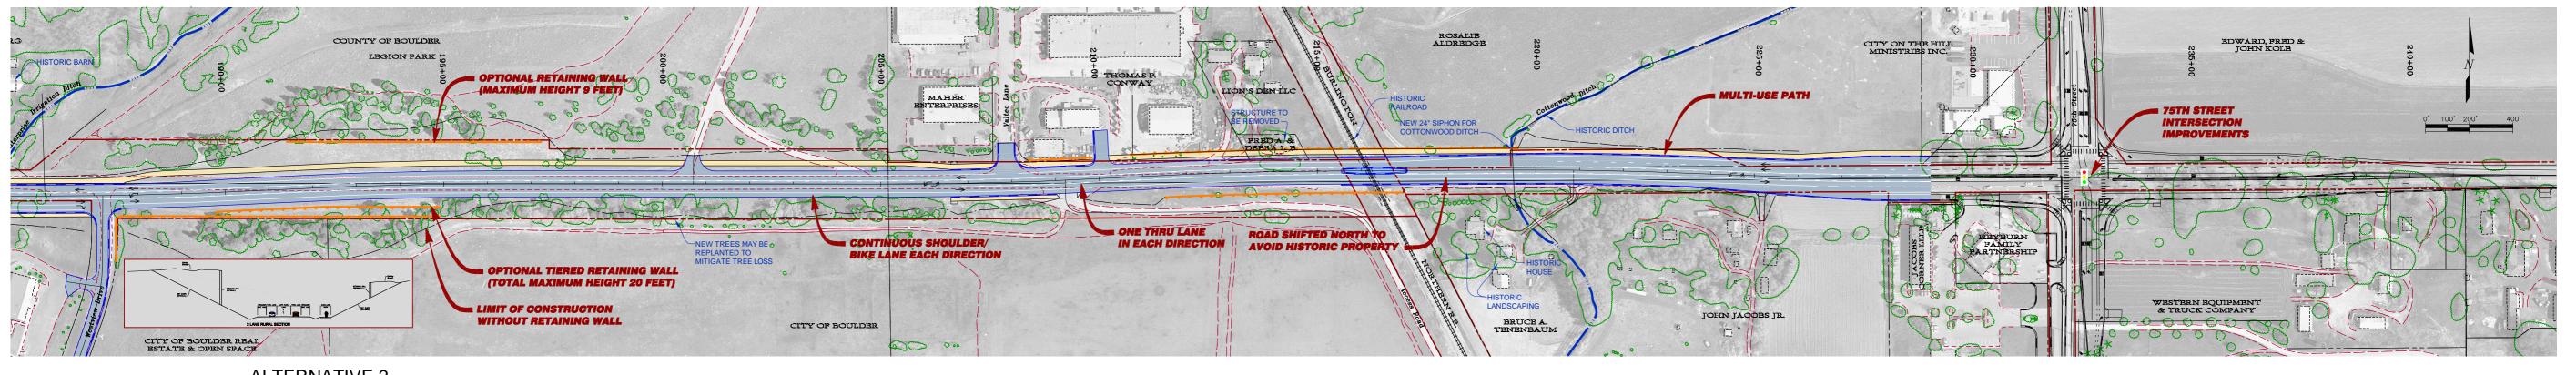

ALTERNATIVE 2
TWO LANE SECTION (ONE IN EACH DIRECTION) WITH TURN LANES FROM VOTEC TO 75TH IMPROVEMENTS

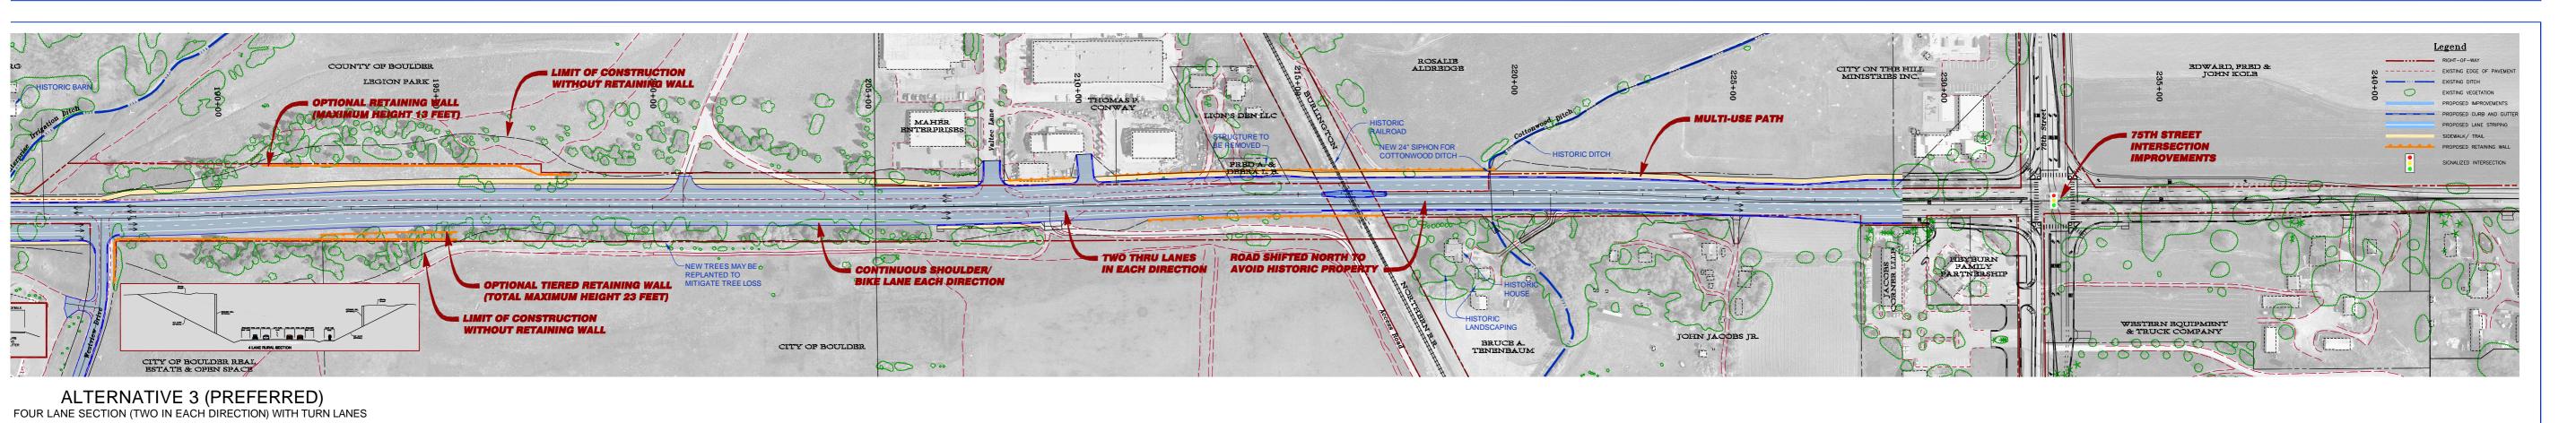



# Limit of Cut Slope ity of Boulder Limit of Cut Slope-Multi-Use Path Existing Right-of-Way Possible Mitigation of Tree Loss By New Tree Planting Existing Right-of-Way

#### **View Over the Hill With Cut Slopes**



**Existing View of SH 7 From Westview Looking East** 

# **PHOTO SIMULATION OF ALTERNATIVE 2 TWO-LANE SECTION**




**View Over the Hill With Retaining Walls** 







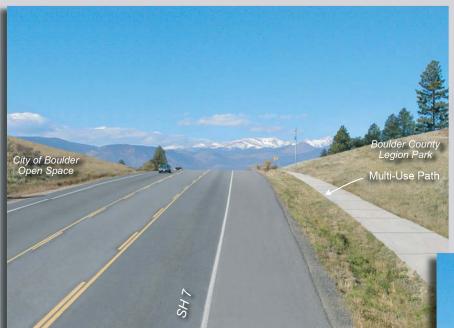

# PHOTO SIMULATION OF ALTERNATIVE 2 TWO-LANE SECTION



Existing View of SH 7
Looking West



**View Over the Hill With Retaining Walls** 







# PHOTO SIMULATION OF ALTERNATIVE 3 (PREFERRED) **FOUR-LANE SECTION**



**Existing View of SH 7 From Westview Looking East** 



**View Over the Hill With Retaining Walls** 







# PHOTO SIMULATION OF ALTERNATIVE 3 (PREFERRED) FOUR-LANE SECTION



Existing View of SH 7
Looking West



**View Over the Hill With Retaining Walls** 





## PHOTO SIMULATION OF ALTERNATIVE 3 (PREFERRED) **FOUR-LANE SECTION**



**Existing View of SH 7 From Westview Looking East** 



**View Over the Hill With Retaining Walls**