



BARNUM PARK NORTH-SOUTH



BARNUM PARK PEDESTRIAN BRIDGE

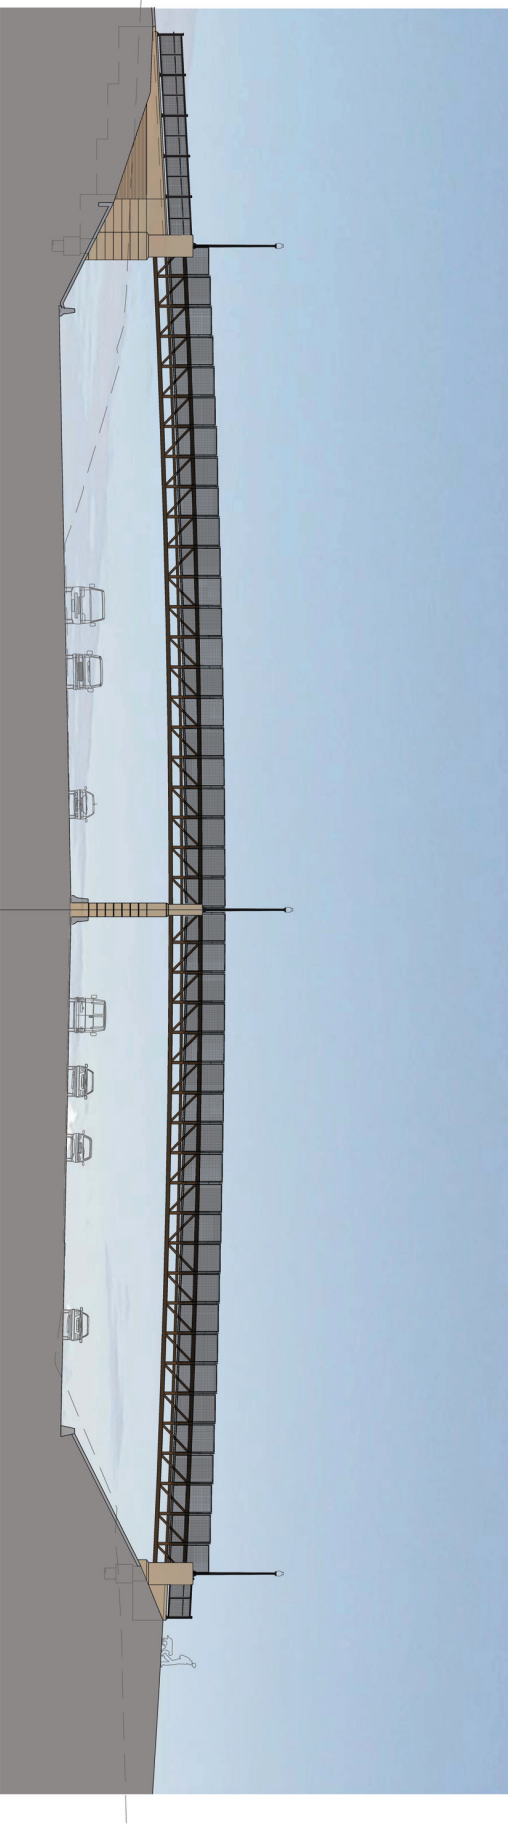


Pedestrian Bridge Elevation
(Looking East)

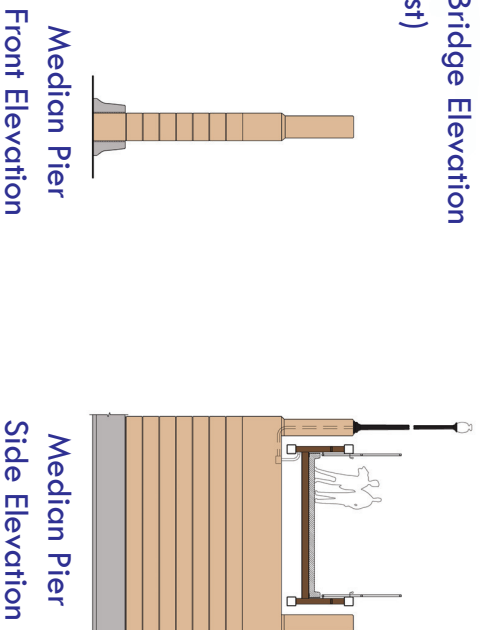


Median Pier
Front Elevation

Median Pier
Side Elevation

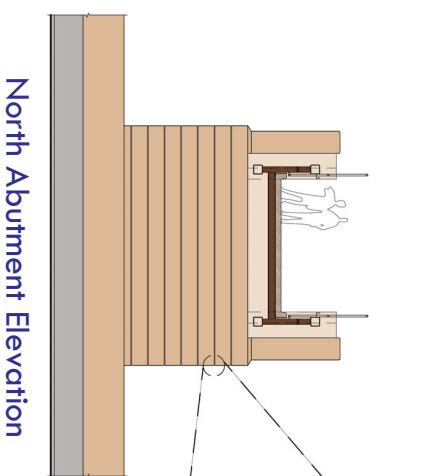

North Abutment Elevation

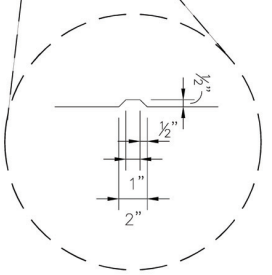


BARNUM PARK EAST IMPROVEMENTS




FHU 12-005 01.14.2014



US 6 RETAINING WALL ARCHITECTURAL TREATMENTS

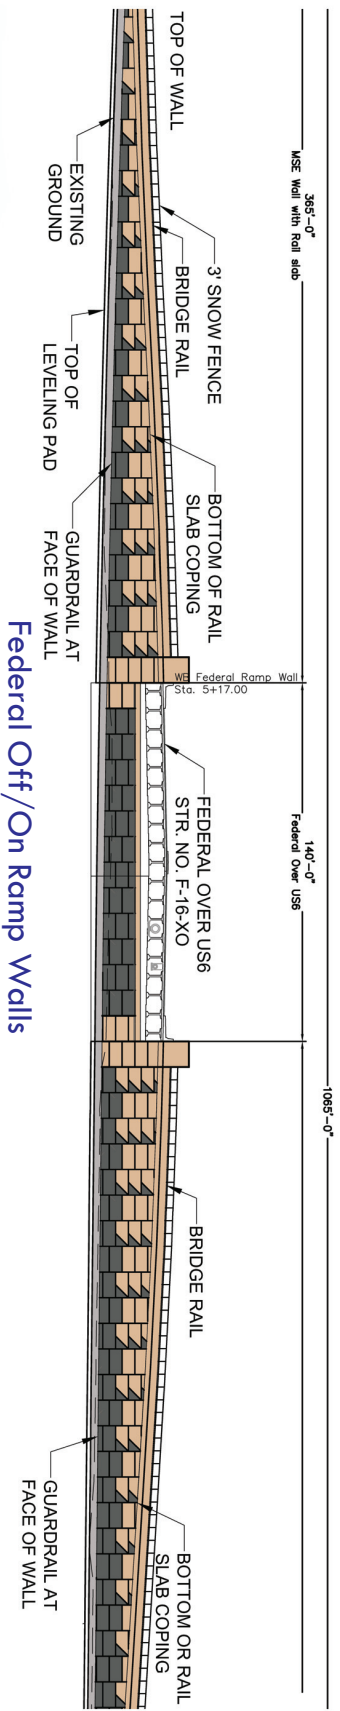

Federal Off/On Ramp Walls

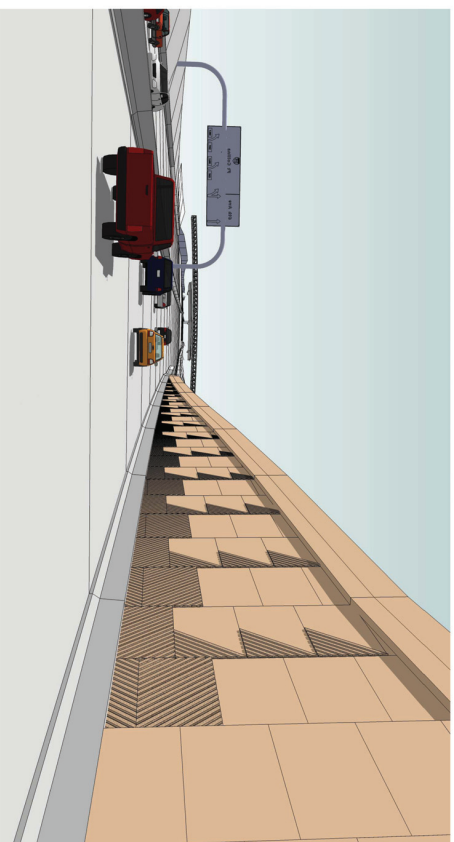


Wall Pattern

FEDERAL BRIDGE


View of Federal Bridge Looking East



View South along Federal Boulevard Crossing US 6

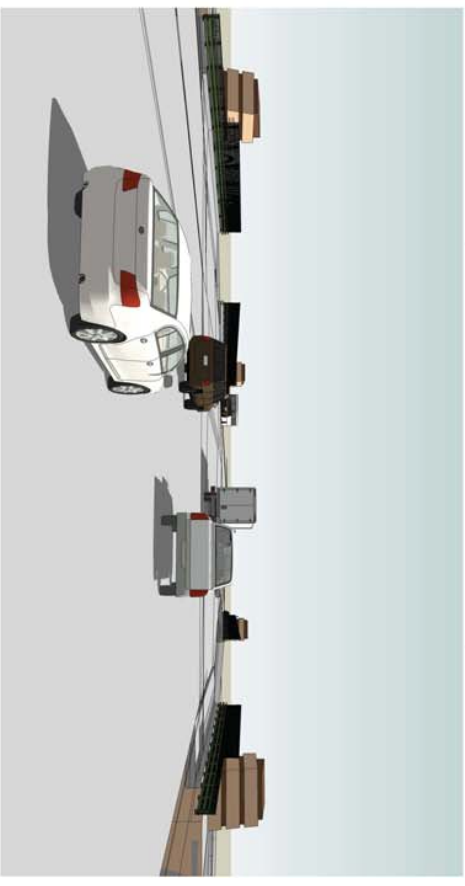

View of Federal Bridge Looking Eastbound from US 6

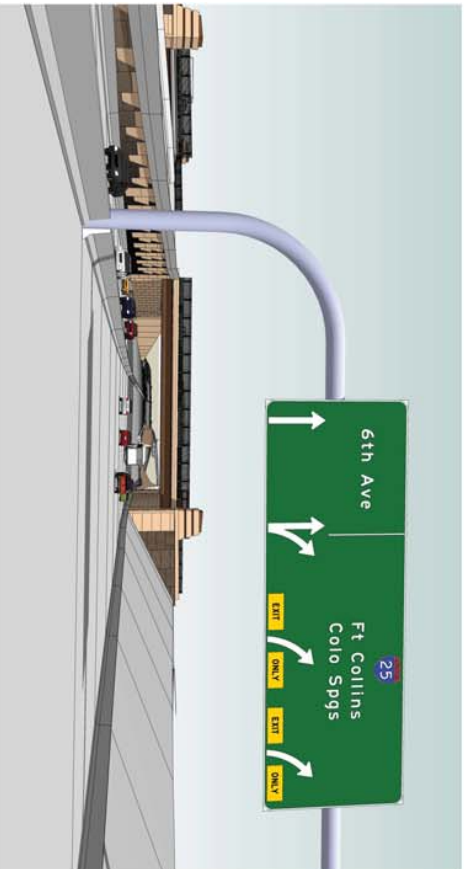

Aerial View of Federal Bridge Crossing US 6 Looking NE



I-25 BRIDGE LOOKING NORTH

