

Figure 7: Existing AM Peak Hour

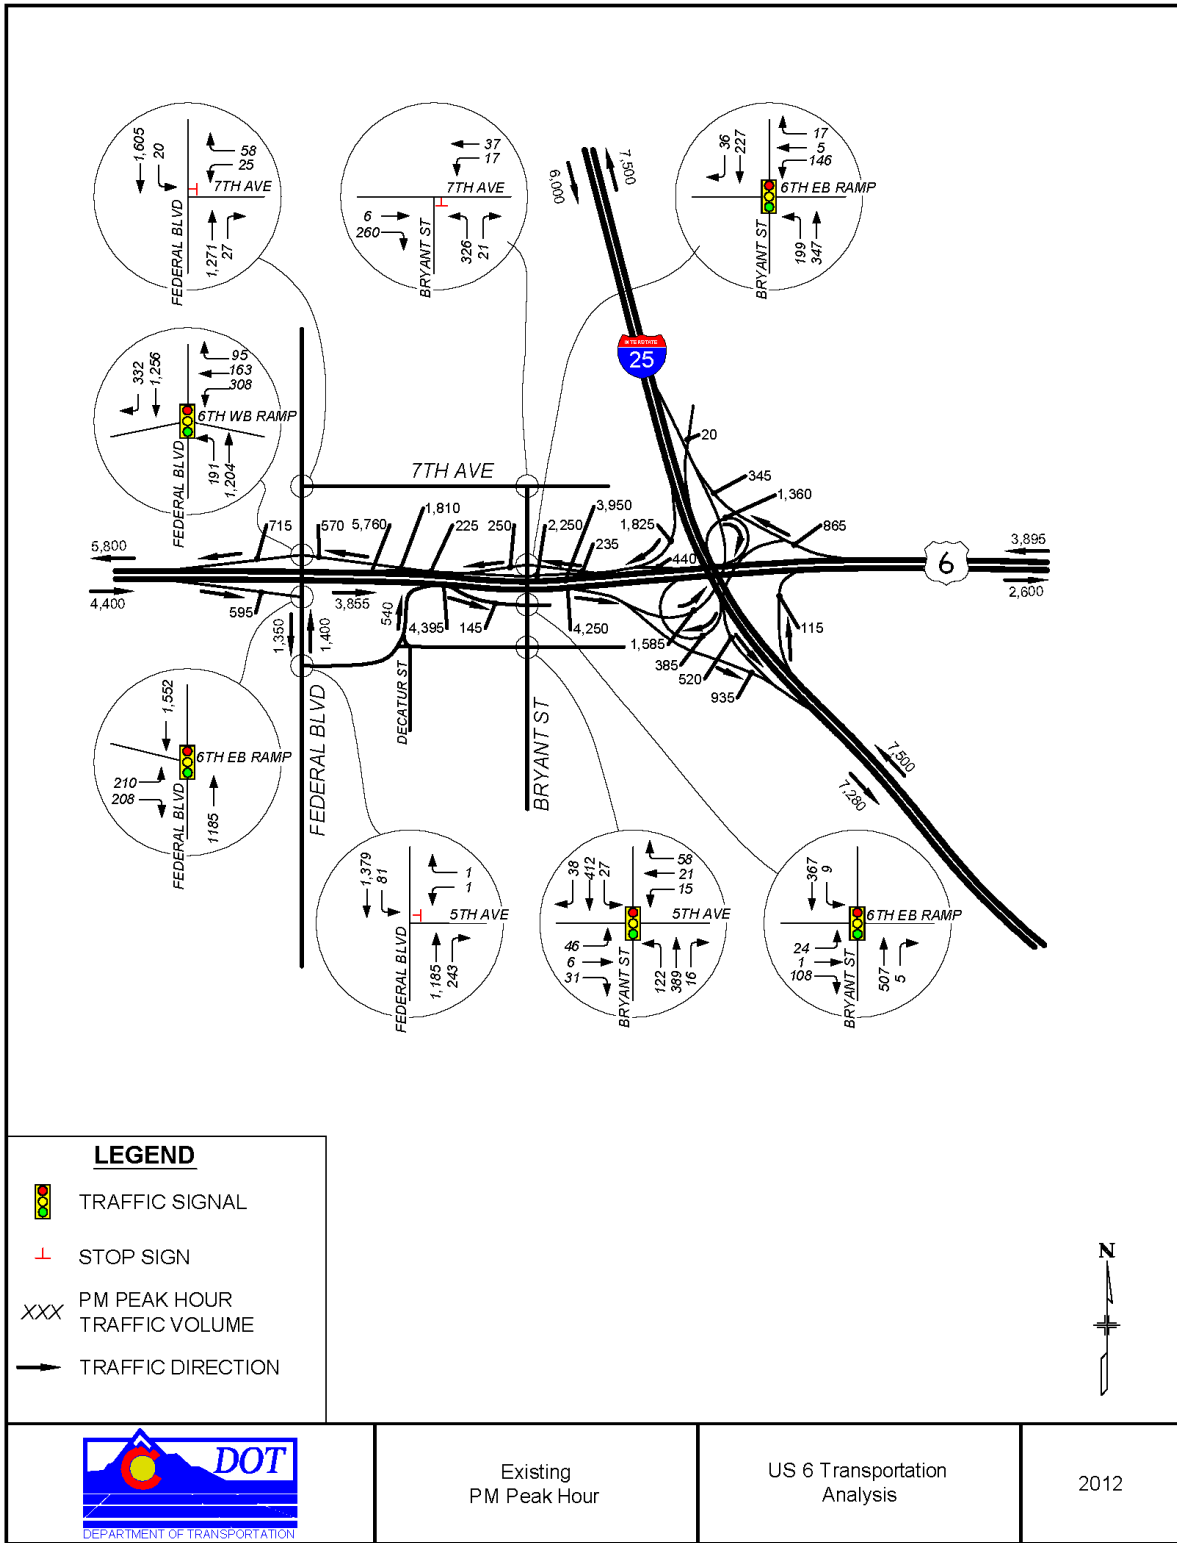


Figure 8: Existing PM Peak Hour