


2025 GENERAL PURPOSE MAINLINE ALTERNATIVES

C-470 Corridor Study
2025 General Purpose Mainline Operational Analysis - PM Peak Hour

2025 General Purpose Mainline Alternatives

	No Action		General Purpose Lanes (6 Lanes)		General Purpose Lanes (6 Lanes plus Auxiliary Lanes)		General Purpose Lanes (6 Lanes plus HOV)				General Purpose Lanes (6 lanes plus HOV plus Auxiliary Lanes)				General Purpose Lanes (8-lanes)		General Purpose (8-lanes) plus Auxiliary Lanes	
	Volume (vph)	LOS	Volume (vph)	LOS	Volume (vph)	LOS	General Purpose Lanes		HOV Lane		General Purpose Lanes		HOV Lane		Volume (vph)	LOS	Volume (vph)	LOS
							Volume (vph)	LOS	Volume (vph)	LOS	Volume (vph)	LOS	Volume (vph)	LOS				
EASTBOUND																		
Kipling to Wadsworth	4025	F	4490	D	4495	D	3960	C	625	B	4050	C	615	A	4585	D	4645	D
Wadsworth to Platte Canyon	5010	F	5830	E	5845	D	4920	D	1030	C	5300	C	880	B	6035	D	6155	D
Platte Canyon to Santa Fe	5010	F	5830	E	5845	D	4920	D	1030	C	5300	C	880	B	6035	D	6155	D
Santa Fe to Lucent	5220	F	6045	F	6070	D	5230	D	1130	C	5550	C	965	B	6370	D	6485	C
Lucent to Broadway	5520	F	6265	E	6340	D	5410	D	1200	C	5880	C	1035	B	6640	D	6880	C
Broadway to University	6065	F	6885	F	7025	D	5960	E	1275	C	6590	D	1025	B	7325	D	7580	D
University to Quebec	5735	F	6555	F	6720	D	5805	E	1135	C	6480	D	785	B	7005	D	7230	C
Quebec to Yosemite	5660	E	6470	F	6660	D	5925	E	1015	C	6450	D	765	B	6945	D	7170	C
Yosemite to I-25	4480	D	4995	D	5110	C	4565	D	785	B	5105	C	385	A	5355	C	5470	C
WESTBOUND																		
I-25 to Yosemite	5300	D	6150	E	6500	D	5420	D	1470	C	5975	D	1275	C	6800	D	7100	C
Yosemite to Quebec	6650	F	7675	F	8100	E	7045	F	1620	D	7950	F	1250	C	8500	F	9000	D
Quebec to University	6500	F	7465	F	7800	F	6785	F	1545	D	7680	F	1270	C	8245	E	8750	D
University to Broadway	6485	F	7475	F	7730	F	6600	F	1560	D	7625	F	1175	C	8105	E	8600	D
Broadway to Lucent	5855	F	6725	F	6970	D	6040	E	1290	C	6895	D	1050	C	7270	D	7735	D
Lucent to Santa Fe	5680	F	6515	F	6625	D	5705	E	1265	C	6455	D	1050	C	6930	D	7305	C
Santa Fe to Platte Canyon	5630	F	6510	F	6595	D	5700	E	1205	C	6390	D	1050	C	6905	D	7220	D
Platte Canyon to Wadsworth	5330	F	6005	E	6080	D	5325	D	1065	C	5940	D	955	B	6390	D	6705	D
Wadsworth to Kipling	4620	F	5090	D	5140	D	4500	D	825	B	4880	D	805	B	5300	D	5525	D

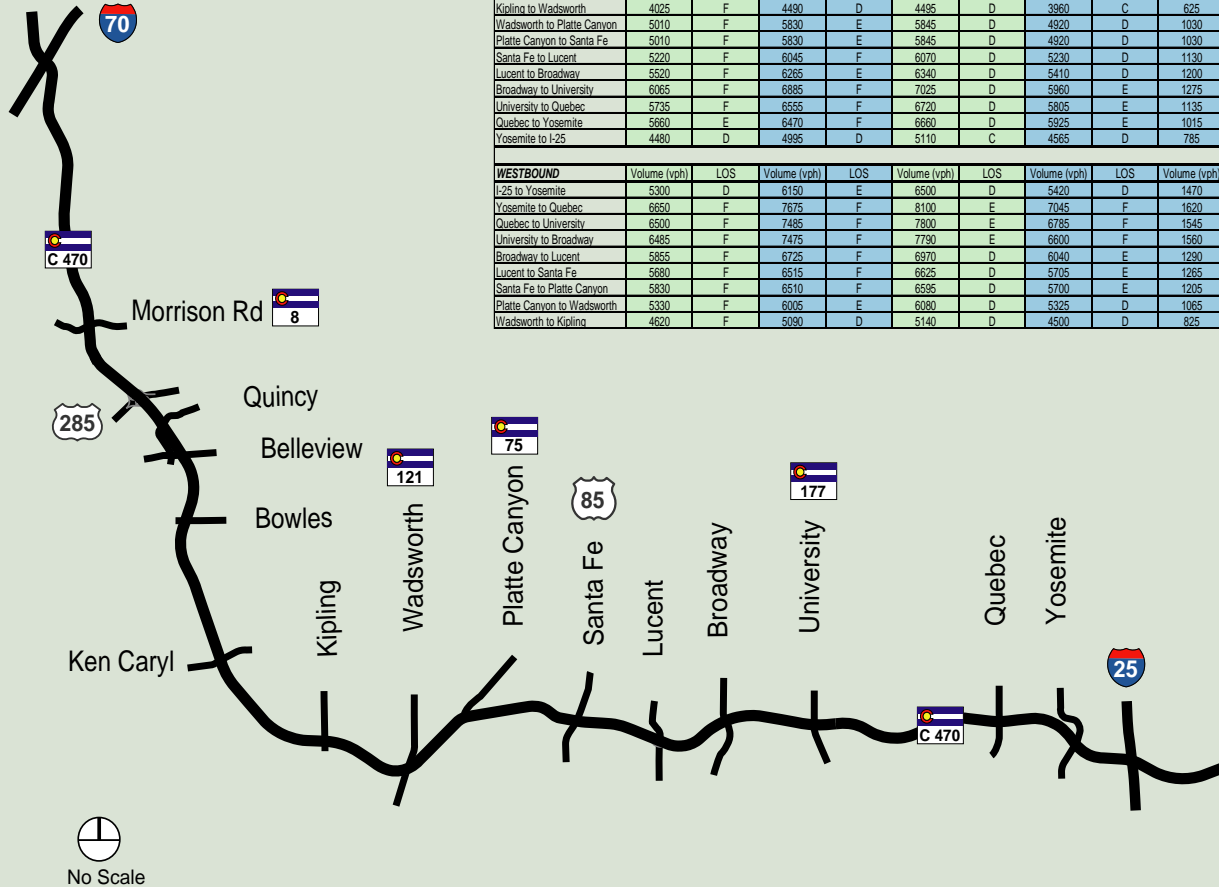

C-470 CORRIDOR PROJECT