




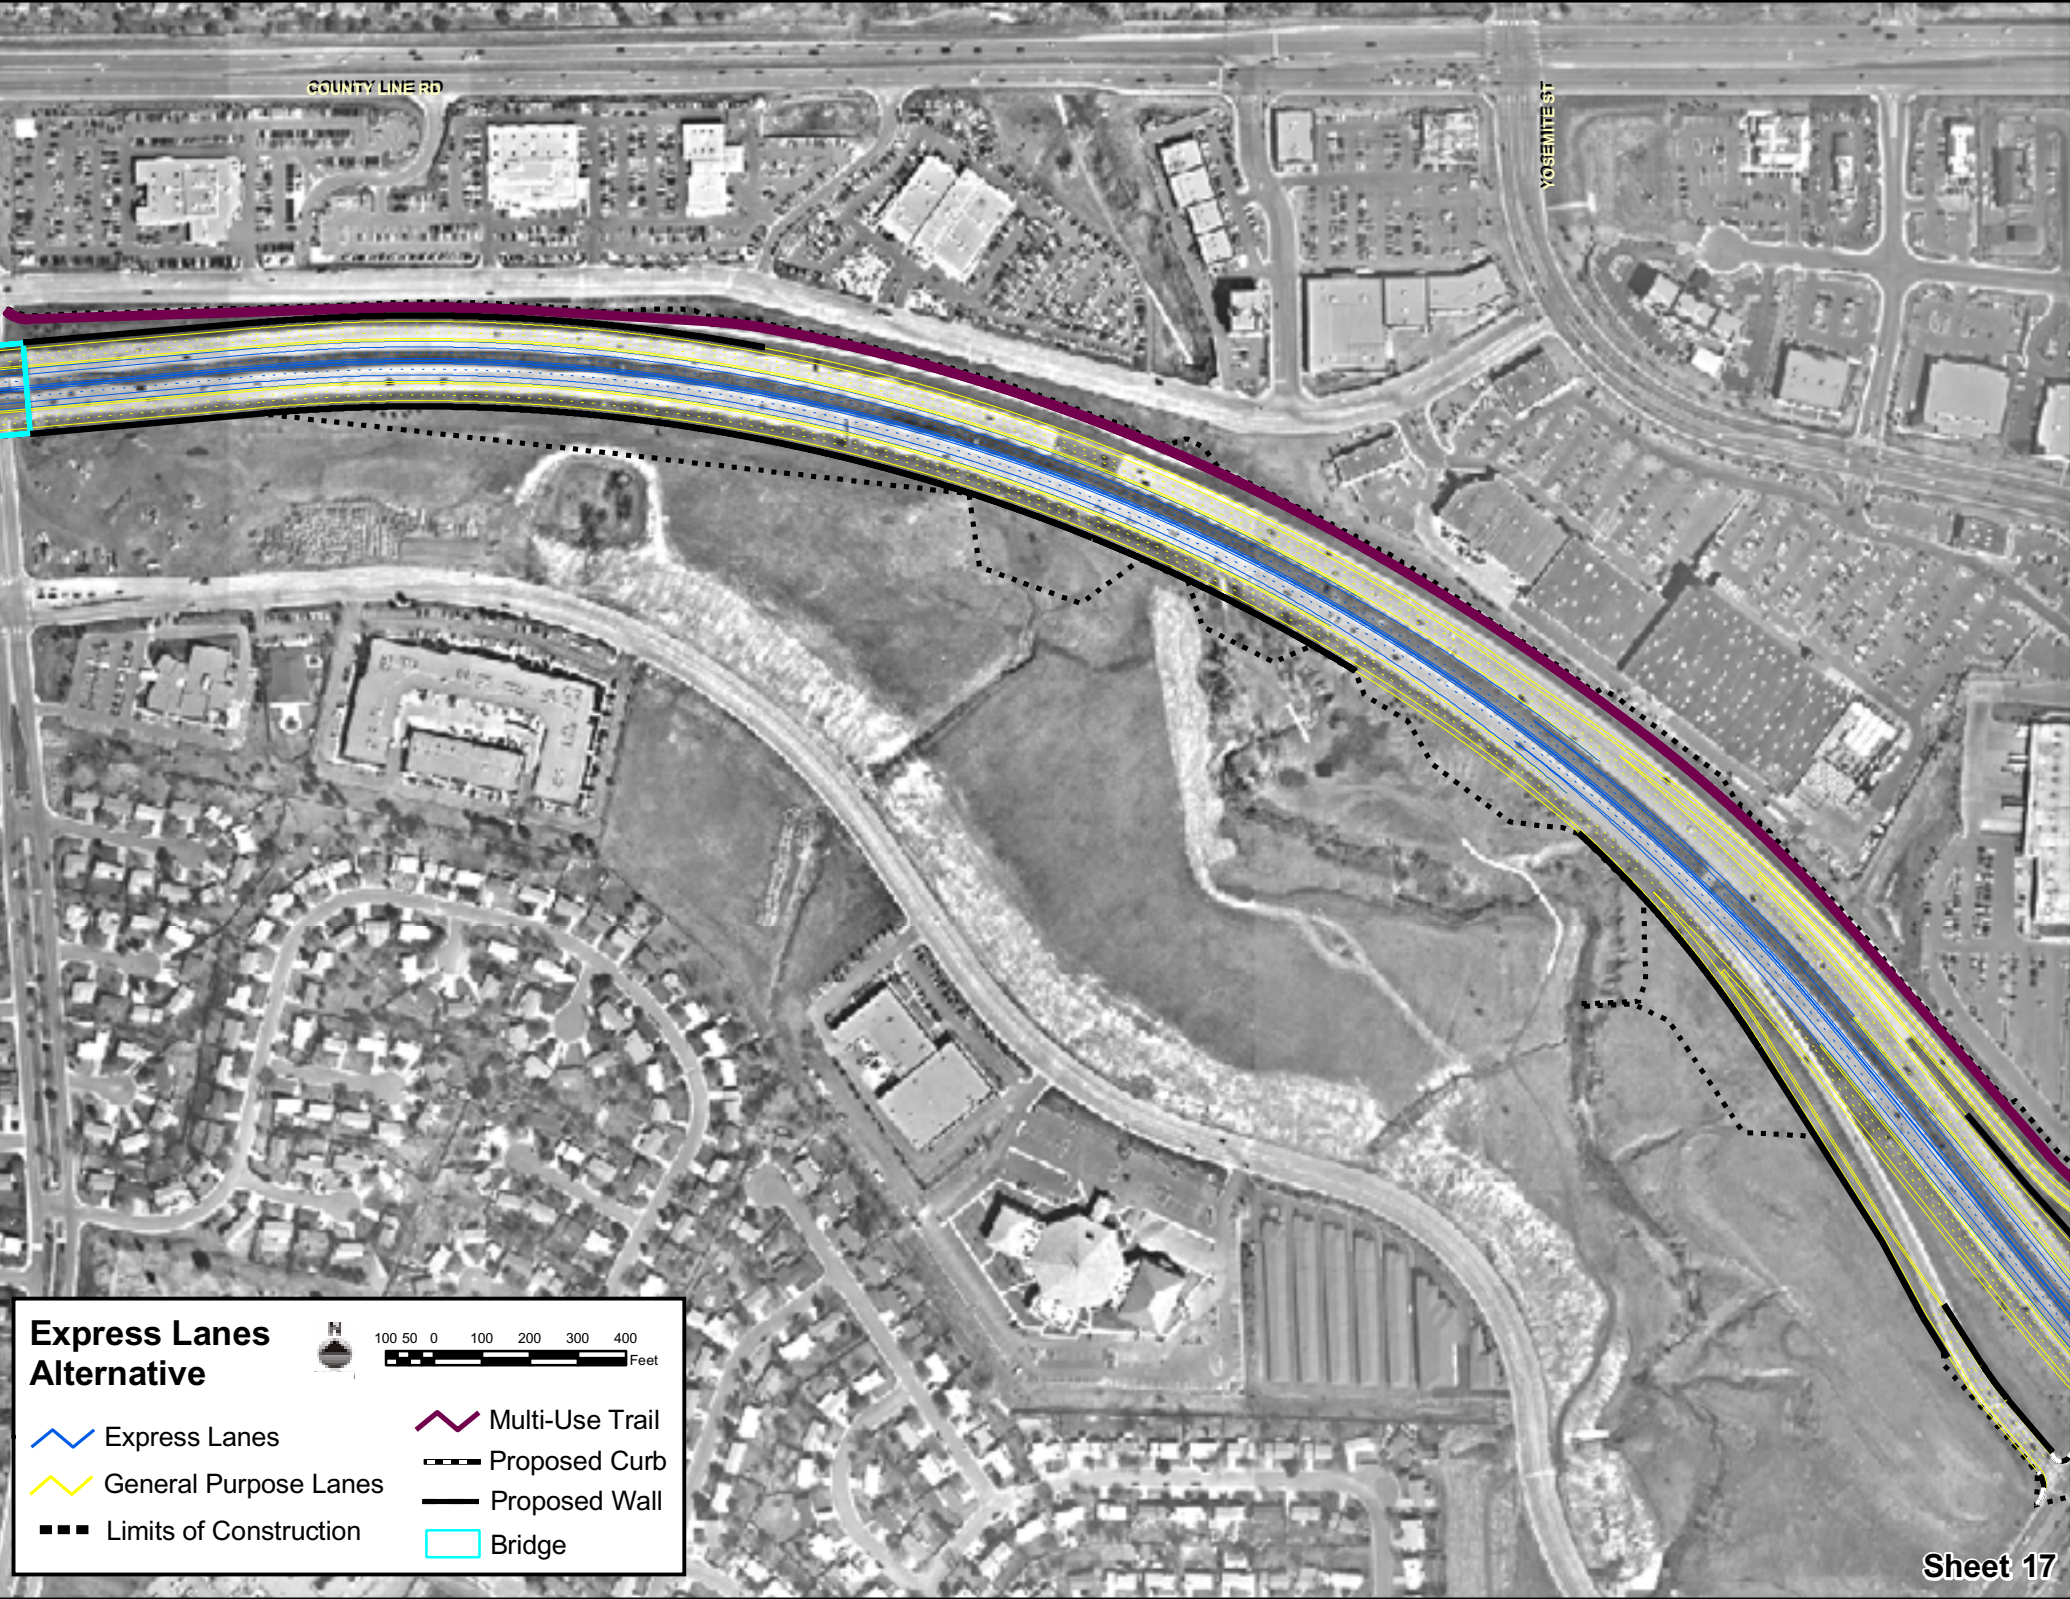


COUNTY LINE RD

YOSEMITE ST



### Express Lanes Alternative

-  Express Lanes
-  General Purpose Lanes
-  Limits of Construction
-  Multi-Use Trail
-  Proposed Curb
-  Proposed Wall
-  Bridge

