


I-25 Interchange

Express Lane Access - Interstate 25

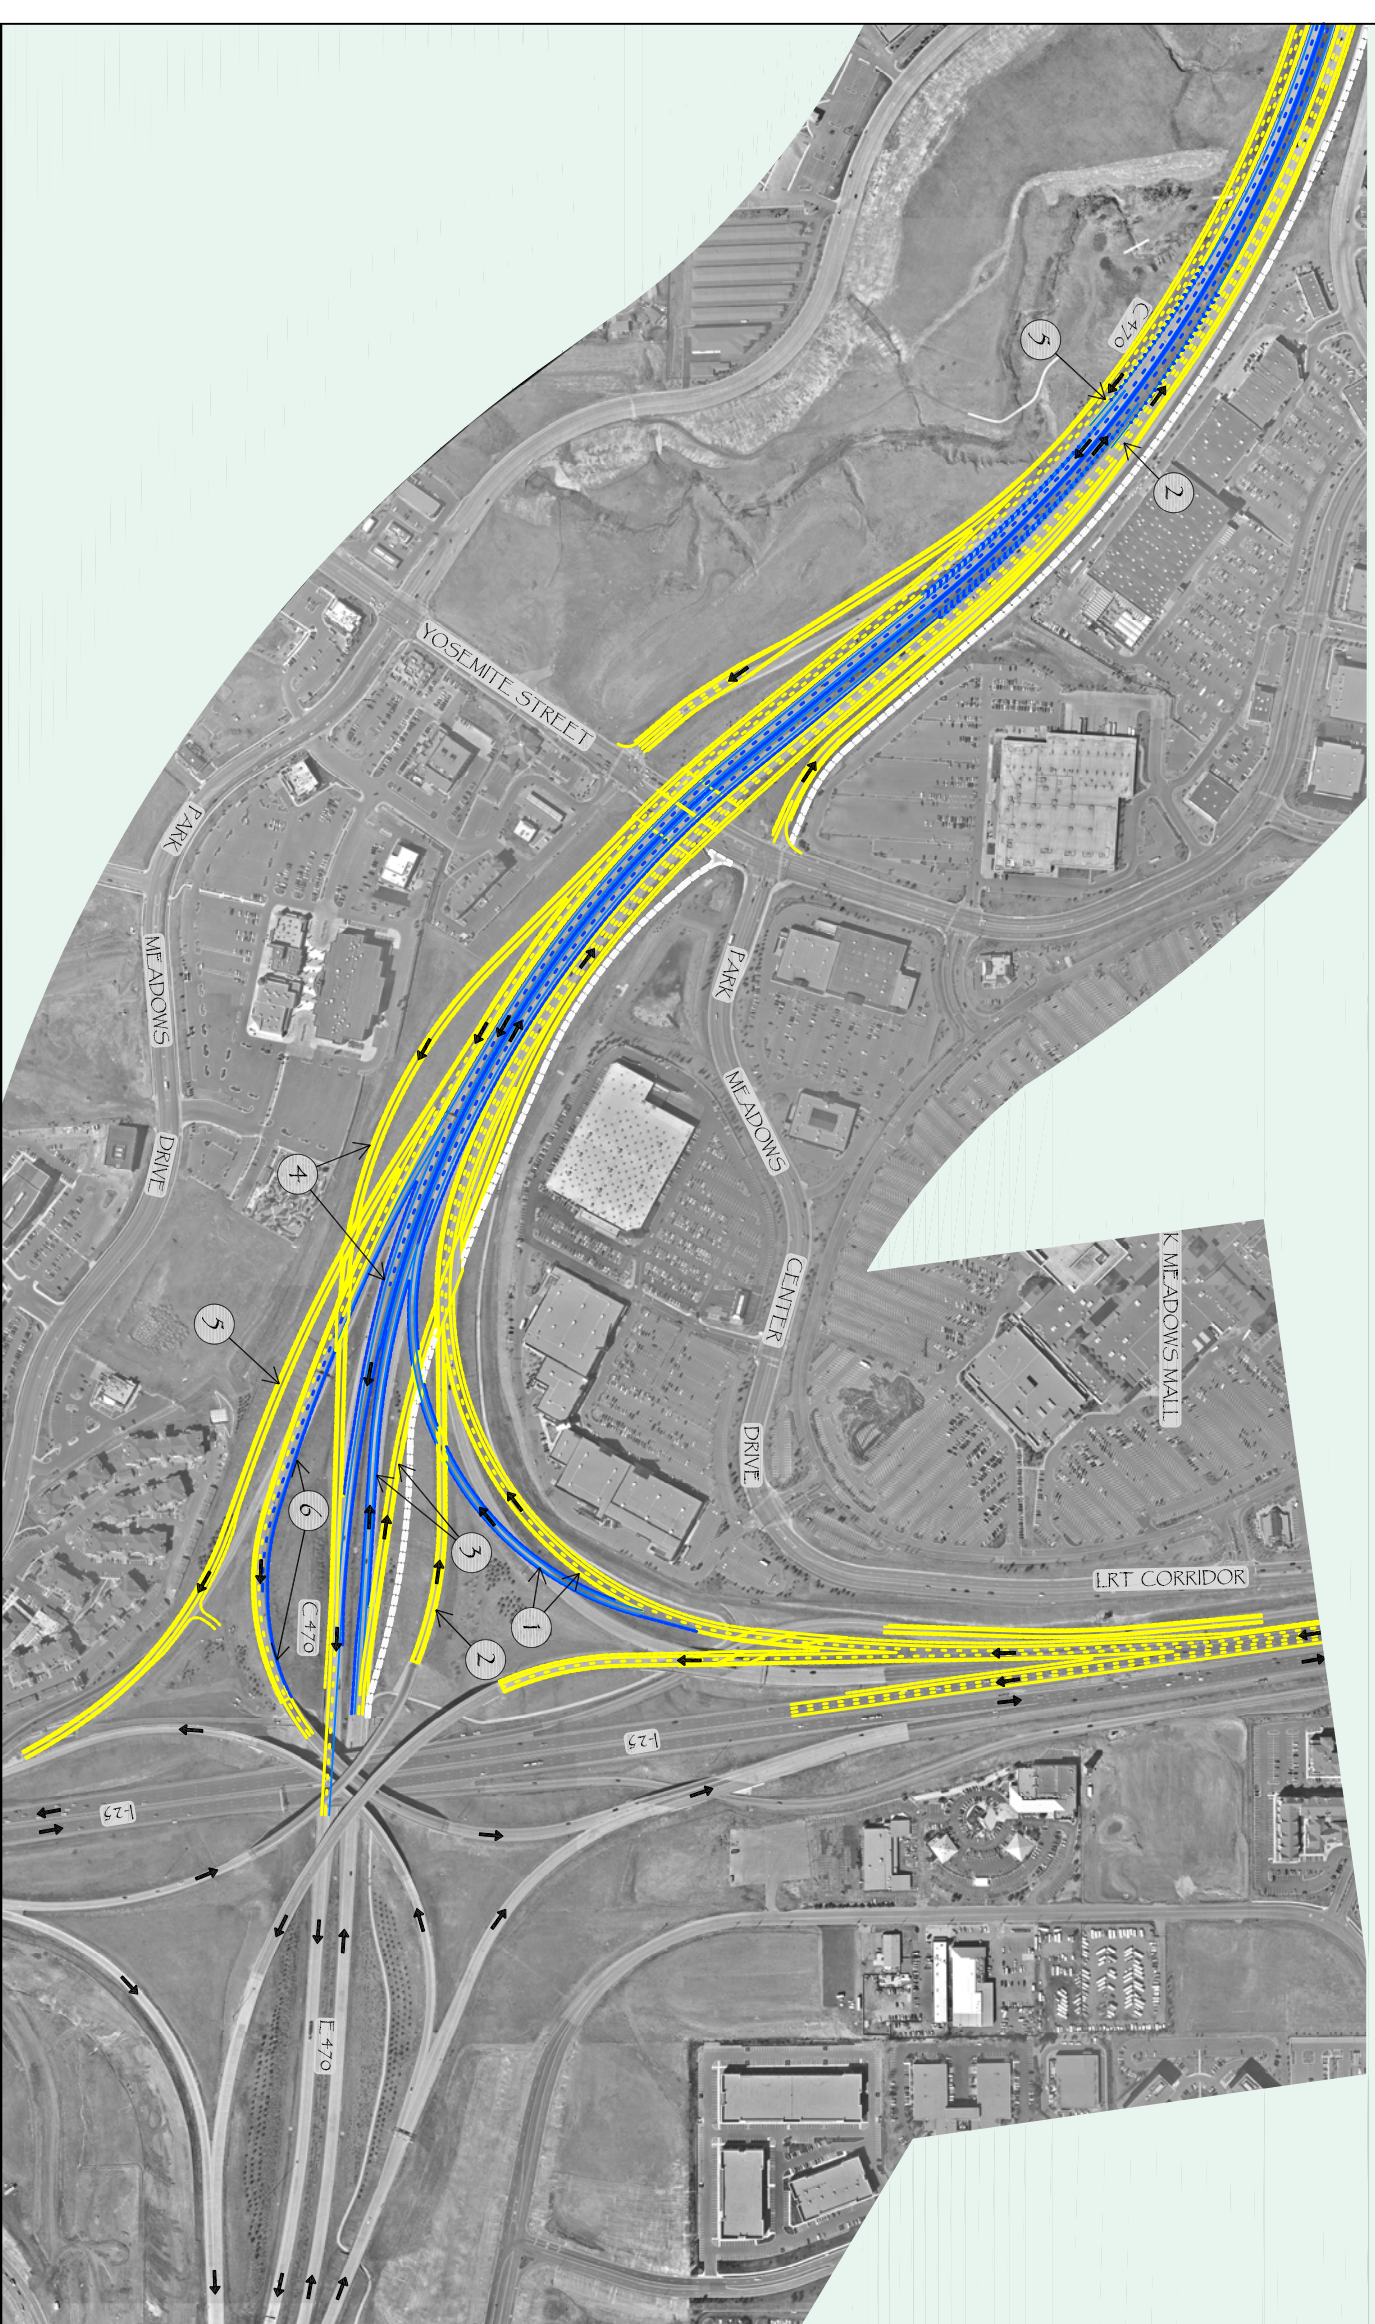

DESCRIPTION

- ① Southbound I-25 direct access into westbound express lanes or general purpose lanes
- ② Northbound I-25 access into westbound express lanes is via slip ramp west of Yosemite
- ③ Westbound E-470 access into express lanes or general purpose lanes
- ④ Eastbound access from general purpose lanes and express lanes onto E-470
- ⑤ Eastbound express lane access to southbound I-25 is via slip ramp west of Yosemite
- ⑥ Eastbound express lane access to northbound I-25 is via existing fly-over ramp



1" = 200'