

SANTAFE INTERCHANGE


3-LEVEL DIAMOND (B)

Description

The Diamond Configuration Is An Expanded Version Of The Existing Configuration

Through Traffic Along Santa Fe Can Bypass The Interchange Intersections By Utilizing The Through-Lane Flyovers Adjacent To Santa Fe

The Through-Lane Flyovers Can Be Constructed Along With The Diamond Improvements, Or In The Future As Funding Becomes Available Or As Needed For Capacity

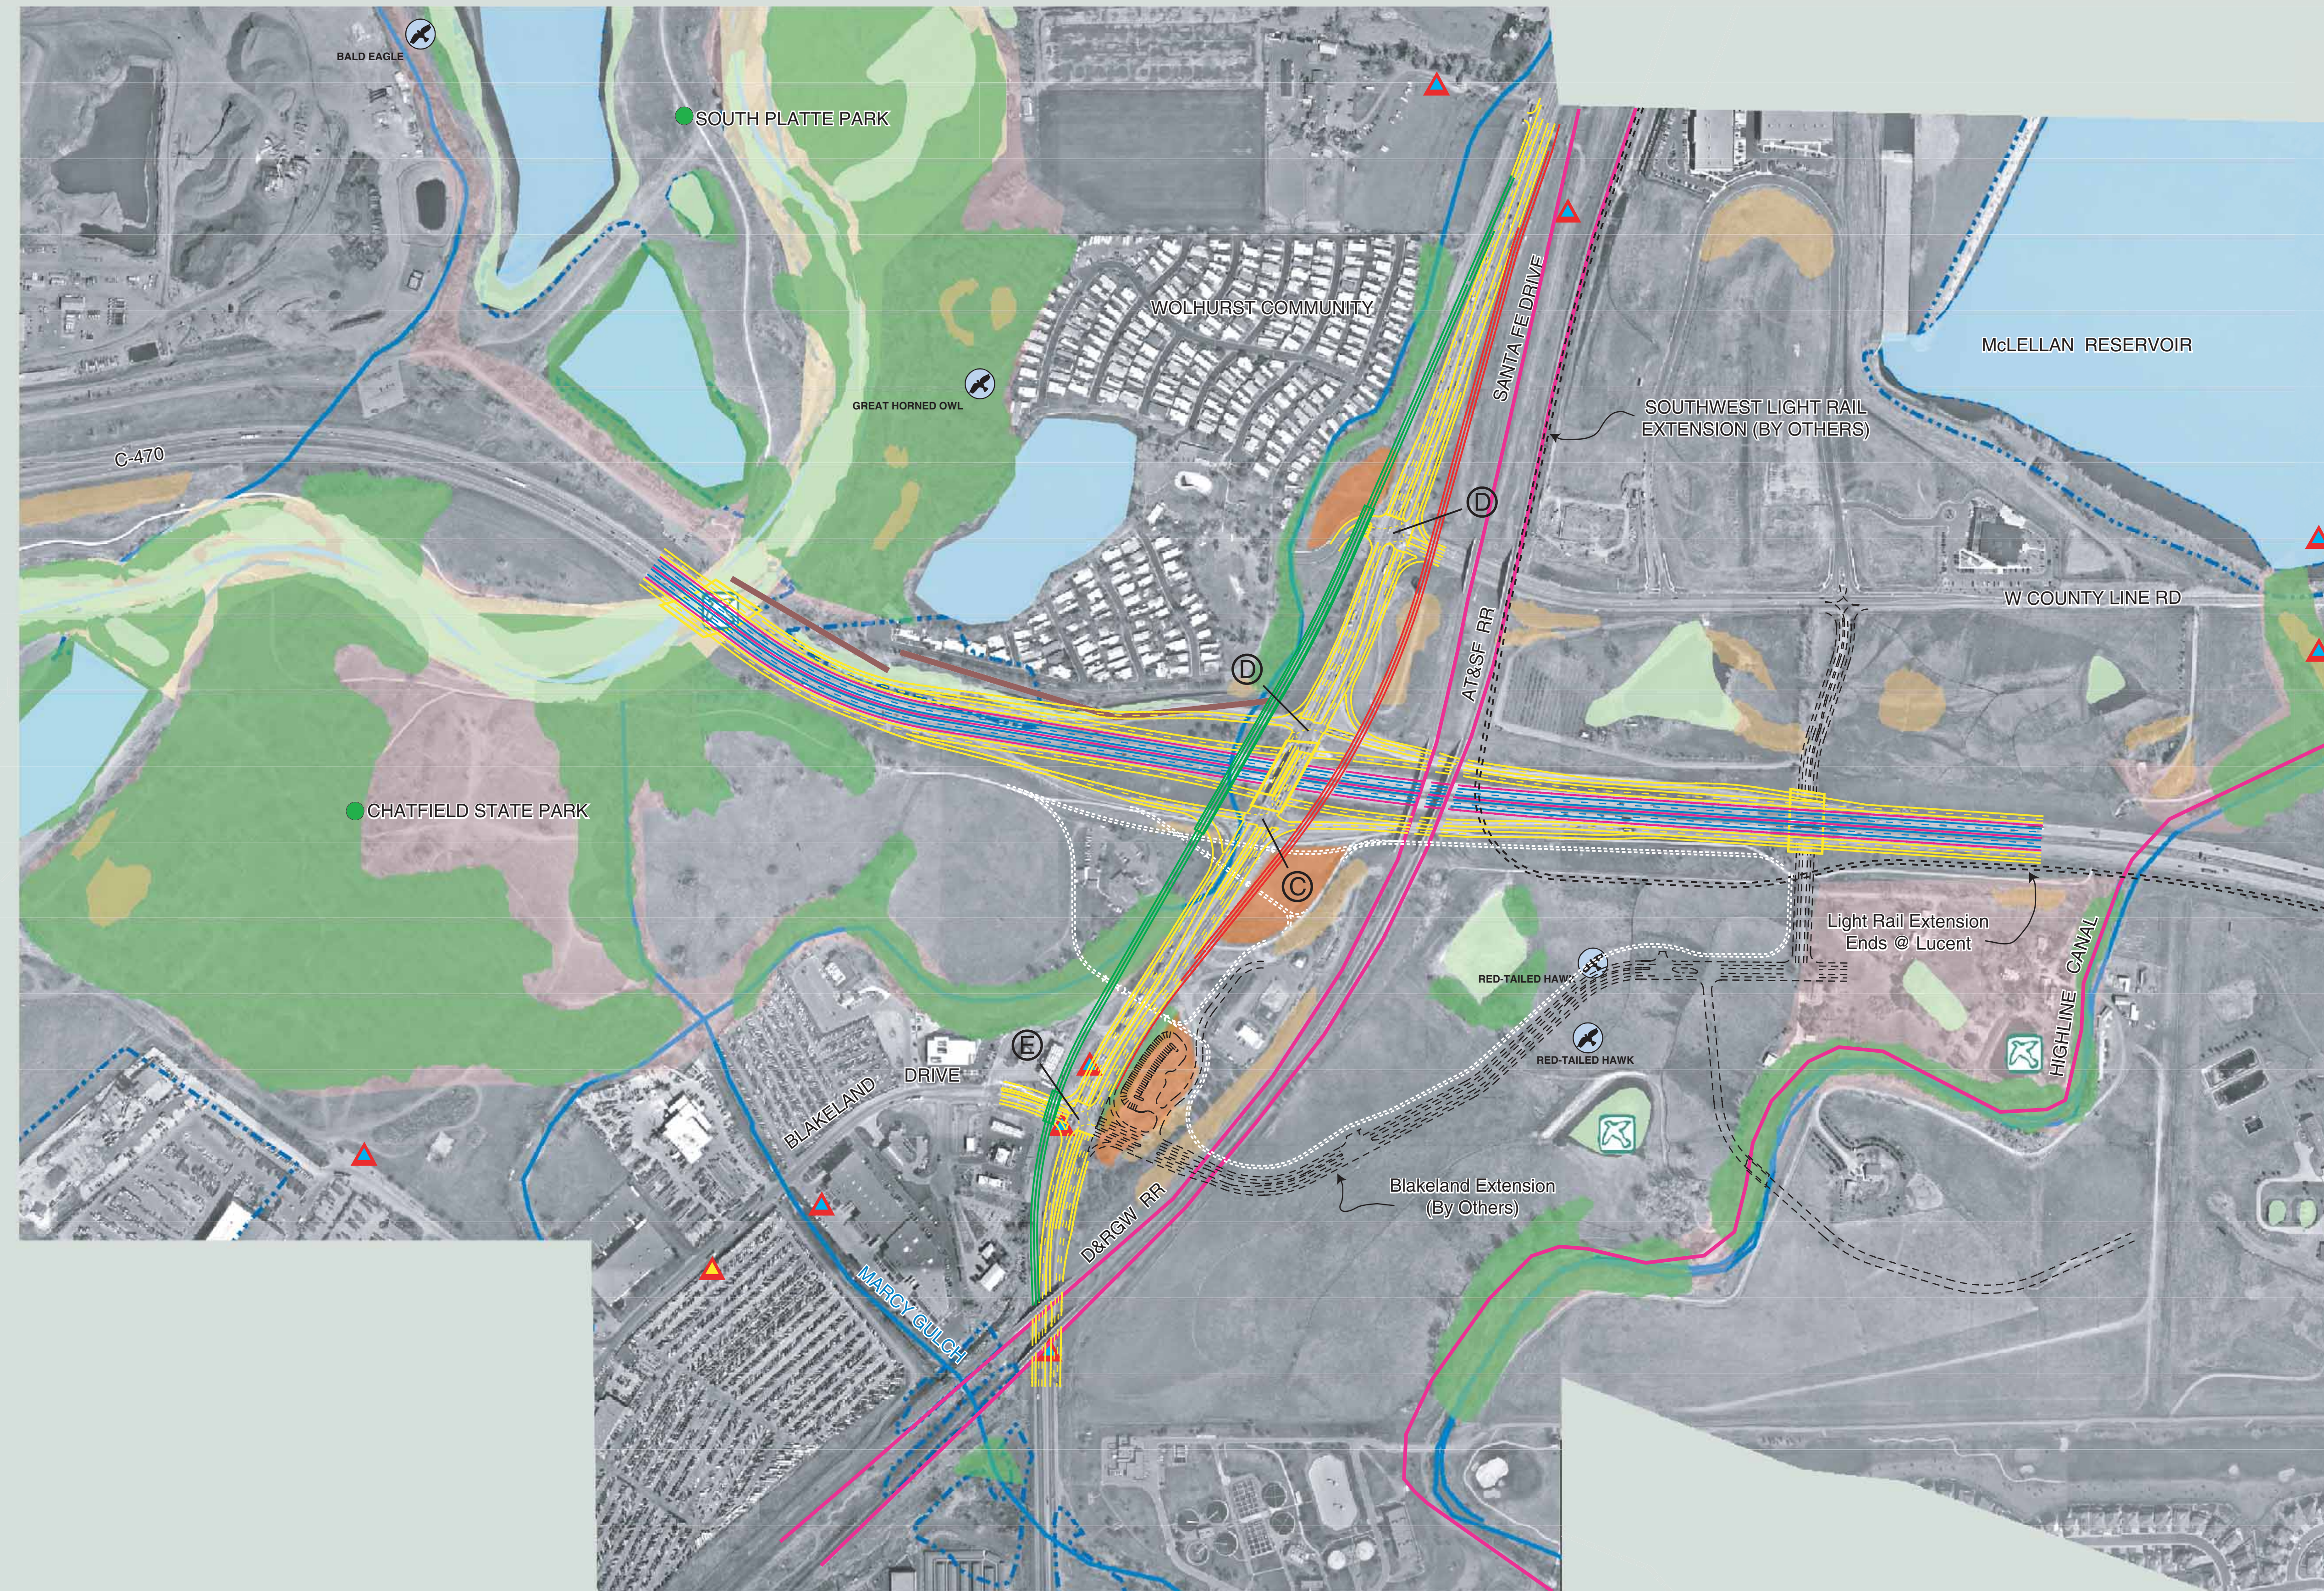

Environmental Legend	
Design Alternative	Place of Worship
City and County Parks	Potential Historic Sites / Areas
School	Potential Hazardous Waste Sites
Existing Noise Walls	Low Potential
	Moderate Potential
	High Potential
Migratory Bird	Raptor Nest/Forage Area
Wetlands	Black-tailed Prairie Dog Colony
Streams	Preble's Meadow Jumping Mouse Habitat
Open Water	Noxious Weeds
Streamside Habitat	
Protected Plant Habitat	
Streams	
FEMA 100 yr. Floodplain	

Italicized Text = Data Source

1" = 300'
(Approx.)

Legend	
General Purpose Lanes - Initial	(Black) Improvements By Others
Express Lanes	(White) Trail Alternatives
Future Improvement - Phase I	Intersection Level of Service
Future Improvement - Phase II	