


FOR
3/21/2018

LEGEND

—LDA—	LIMITS OF DISTURBED AREA
—SF—	SILT FENCE
—PF—	PLASTIC FENCE
	DELINEATED WETLANDS BOUNDARIES (CDOT)
	ROCK CHECK DAM
	STAGING AREA
	VEHICLE TRACKING PAD
	SOIL RETENTION BLANKET
	SEEDING/MULCHING
	SOIL CONDITIONING (4-INCH TOPSOIL)

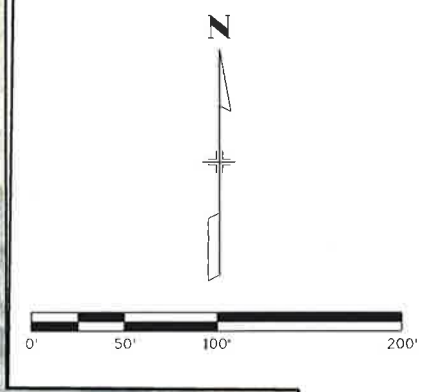

**Know what's below.
Call before you dig.**

Print Date: 2/19/2018	
File Name: K-16-V_S_ENVI_INITIAL.dgn	
Horiz. Scale: As Noted	Vert. Scale: As Noted
Unit Information	Unit Leader
720 SOUTH COLORADO BOULEVARD SUITE 410 S DENVER, CO 80246 PHONE (720) 775-6400 FAX (303) 300-1635	

Sheet Revisions		
Date:	Comments	Init.

Colorado Department of Transportation

1480 Quail Lake Loop, Suite A
Colorado Springs, CO 80906
Phone: 719-227-3244 FAX: 719-227-3298

Region 2 JSH

As Constructed
No Revisions:
Revised:
Void:

ARKANSAS RIVER SH 115 MM 11.432 STORMWATER MANAGEMENT SITE MAP			
Designer:	AJL	Structure Numbers:	K-16-V
Detailer:	CJM		
Sheet Subset:	ENVI	Subset Sheets:	E06 of E09

Project No./Code
R200-241
21922
Sheet Number 38

DRAFT

4/23/2018

APPROXIMATE GATE ENTRANCE

TEMPORARY CONSTRUCTION ACCESS ROAD

BLM TEMPORARY EASEMENT 4.50 AC

FLORENCE RIVER PARK TEMPORARY EASEMENT 0.07 AC

PERMANENT EASEMENT 0.20 AC

EXISTING STRUCTURE K-16-V SH 115 MM 11.432

EXISTING ROW

PERMANENT EASEMENT 0.06 AC

TEMPORARY EASEMENT 0.64 AC

ARKANSAS RIVER

PERMANENT EASEMENT 0.59 AC

PERMANENT EASEMENT 0.28 AC

FLORENCE RIVER PARK TEMPORARY EASEMENT 2.67 AC

TEMPORARY EASEMENT 0.31 AC

EXISTING ROW

TO FLORENCE SH 115

NOTE: CONTRACTOR NOT TO DISTURB NORTH SIDE IRRIGATION DITCH.

LEGEND

- ABUTMENT RIPRAP D50=18"
- PIER RIPRAP D50=36"
- EXISTING RIPRAP



Know what's below. Call before you dig.

Print Date: 4/23/2018	
File Name: K-16-V_S_ENVI_4F_EASEMENTS.dgn	
Horiz. Scale: As Noted	Vert. Scale: As Noted
Unit Information	Unit Leader
720 SOUTH COLORADO BOULEVARD SUITE 410 S DENVER, CO 80246 PHONE (720) 775-6400 FAX (303) 300-1635	

Sheet Revisions		
Date:	Comments	Init.

Colorado Department of Transportation

1480 Quail Lake Loop, Suite A
 Colorado Springs, CO 80906
 Phone: 719-227-3244 FAX: 719-227-3298

Region 2 JSH

As Constructed
No Revisions:
Revised:
Void:

ARKANSAS RIVER SH 115 MM 11.432 4F EASEMENT EXHIBIT	
Designer: AJL	Structure: K-16-V
Detailer: CJM	Numbers:
Sheet Subset:	Subset Sheets:

Project No./Code
R200-241
21922
Sheet Number