


# CONSTRUCTION PHASING - PHASE 1

## Removed Raised Median

### Storm Sewer Improvements

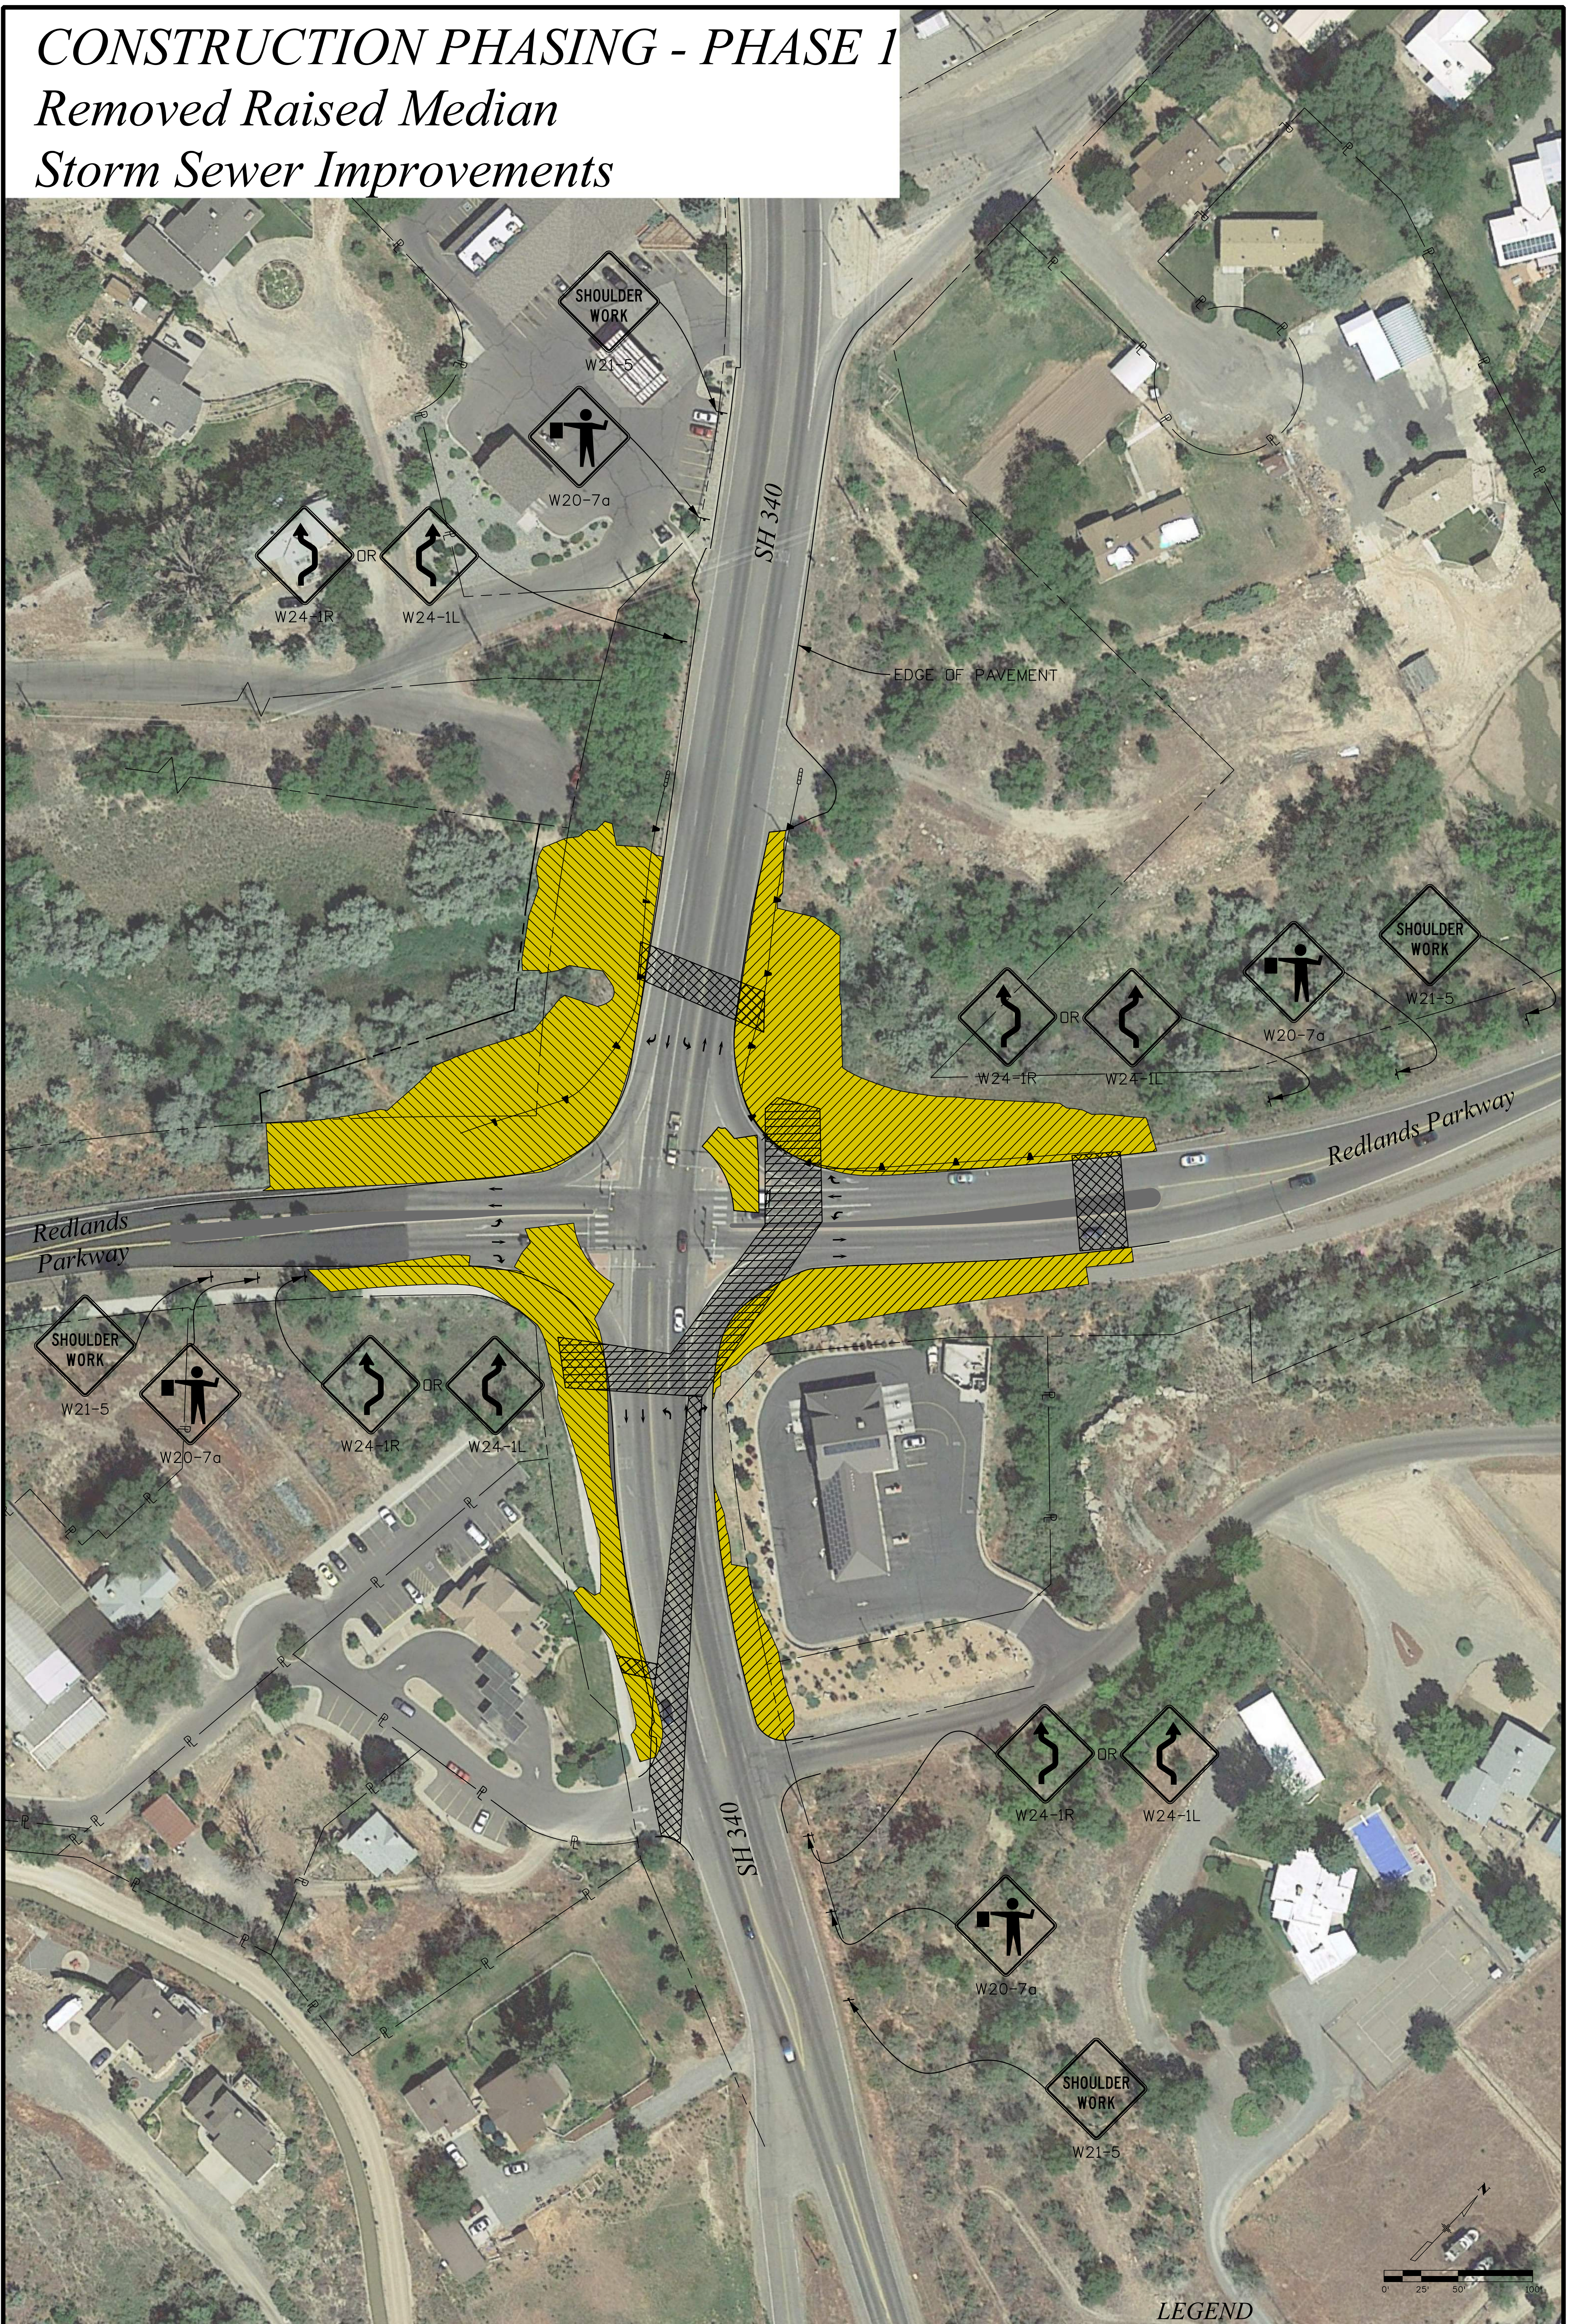


**CO 340**  
**Redlands Roundabout**

••	DRUM - 30' SPACING		WORK AREA
	TEMPORARY CONCRETE BARRIER		STORM SEWER INSTALL
	TEMPORARY BARRICADE		INSTALL DETOUR PAVEMENT
	PEDESTRIAN MOVEMENT		



**CONSTRUCTION PHASING - PHASE 2**  
 Construct NE Quadrant of Roundabout  
 Construct Half of SE Leg  
 Construct Half of SW Leg

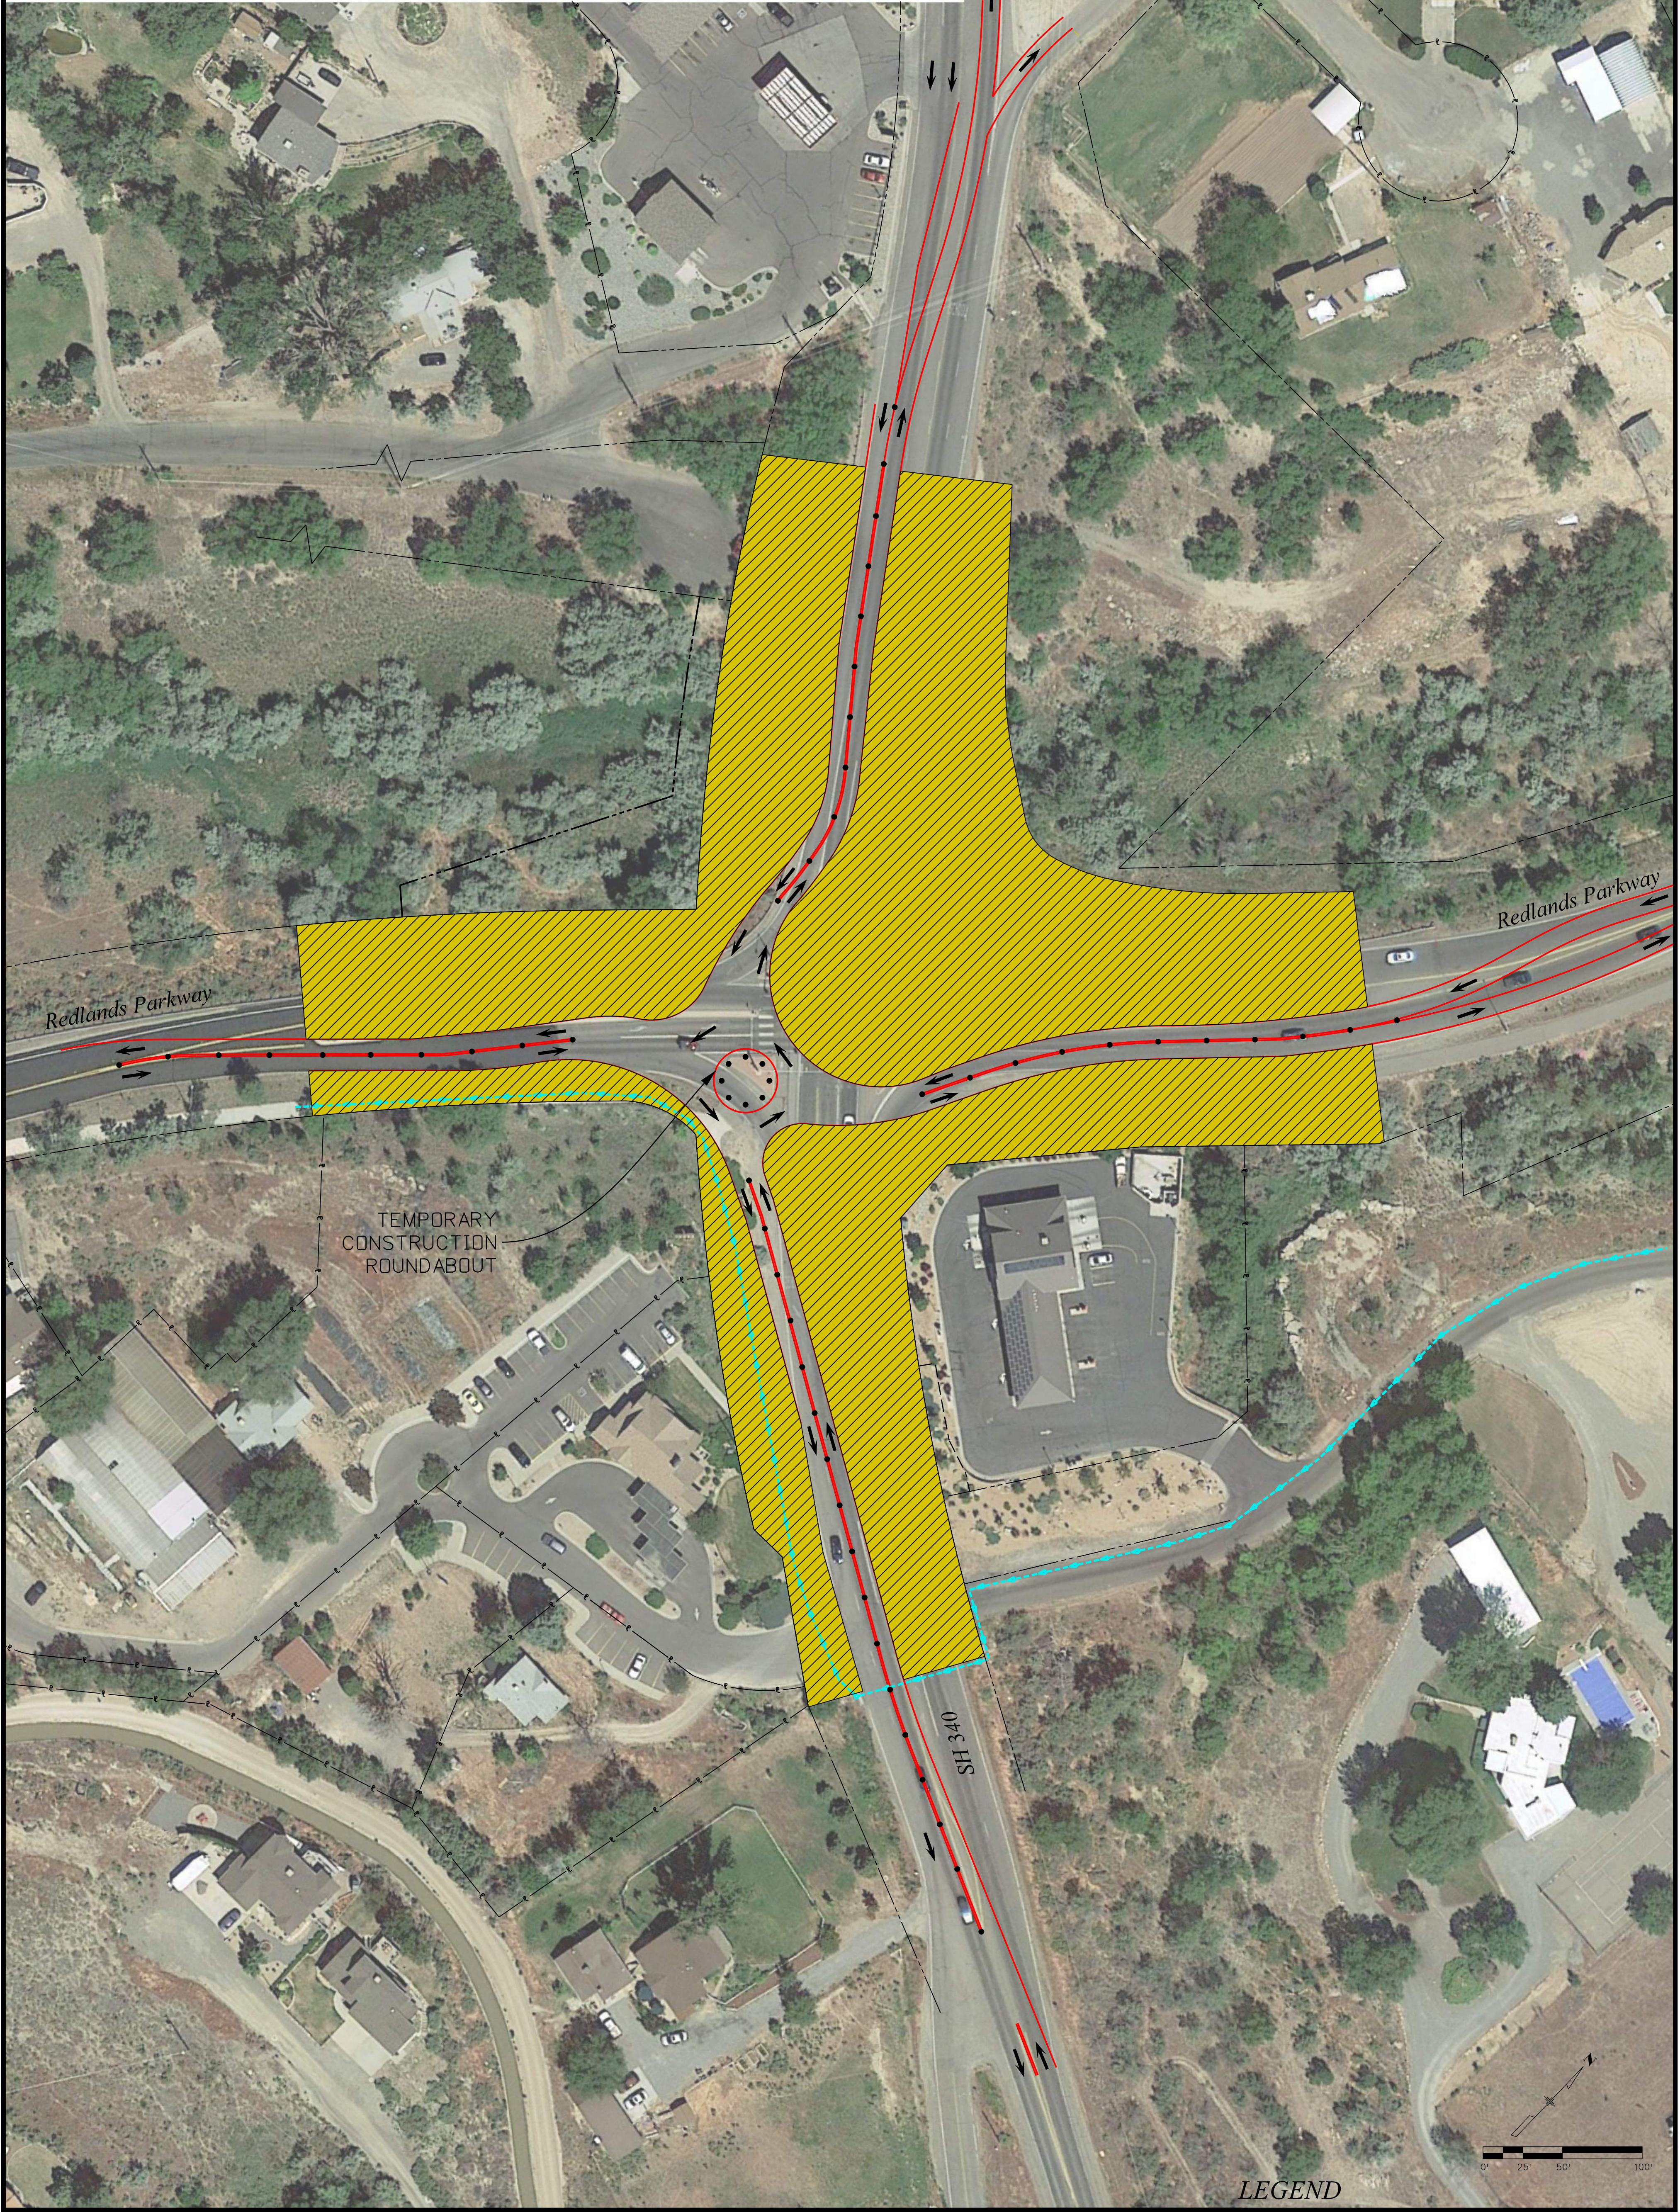

**LEGEND**


- DRUM - 30' SPACING
- TEMPORARY CONCRETE BARRIER
- TEMPORARY BARRICADE
- PEDESTRIAN MOVEMENT
- WORK AREA
- STORM SEWER INSTALL
- INSTALL DETOUR PAVEMENT







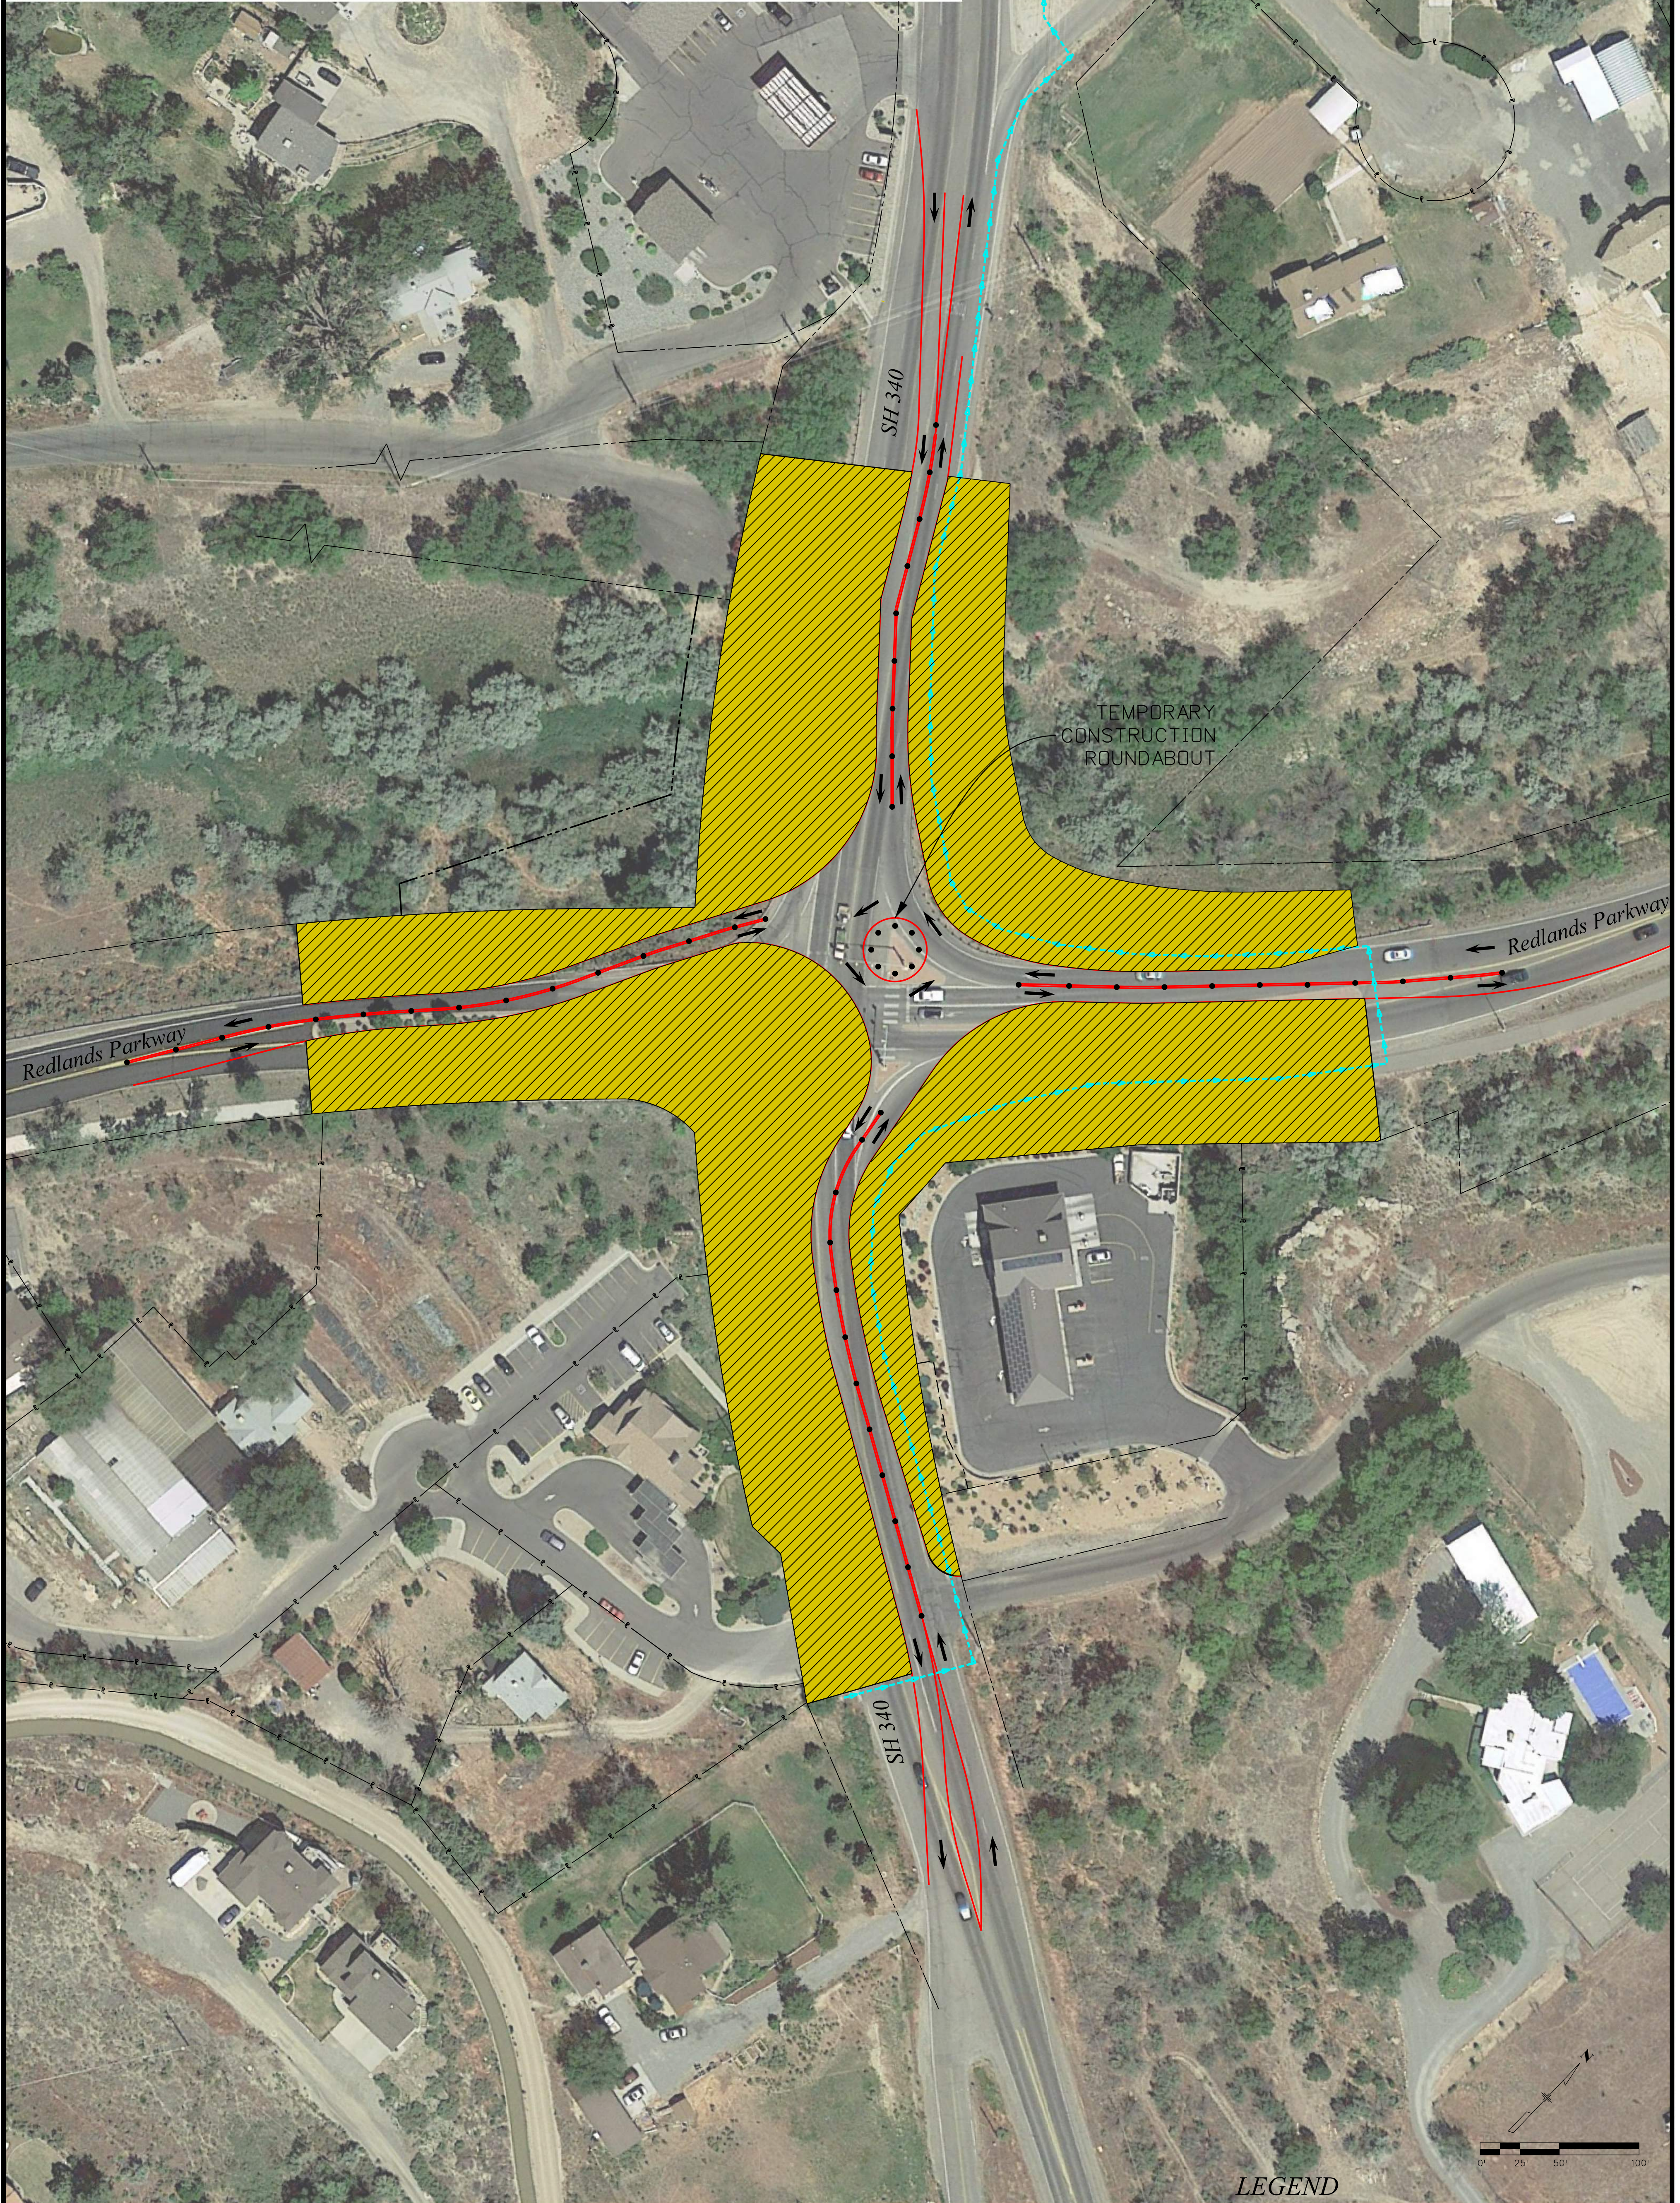

**CO 340**  
**Redlands Roundabout**



**CONSTRUCTION PHASING - PHASE 3**  
 Construct SW Quadrant of Roundabout  
 Construct Half of NE Leg  
 Construct Half of NW Leg



**LEGEND**

••	DRUM - 30' SPACING		WORK AREA
	TEMPORARY CONCRETE BARRIER		STORM SEWER INSTALL
	TEMPORARY BARRICADE		INSTALL DETOUR PAVEMENT
	PEDESTRIAN MOVEMENT		




**CO 340**  
**Redlands Roundabout**




# CONSTRUCTION PHASING - PHASE 4

## Construct Center Island and Medians

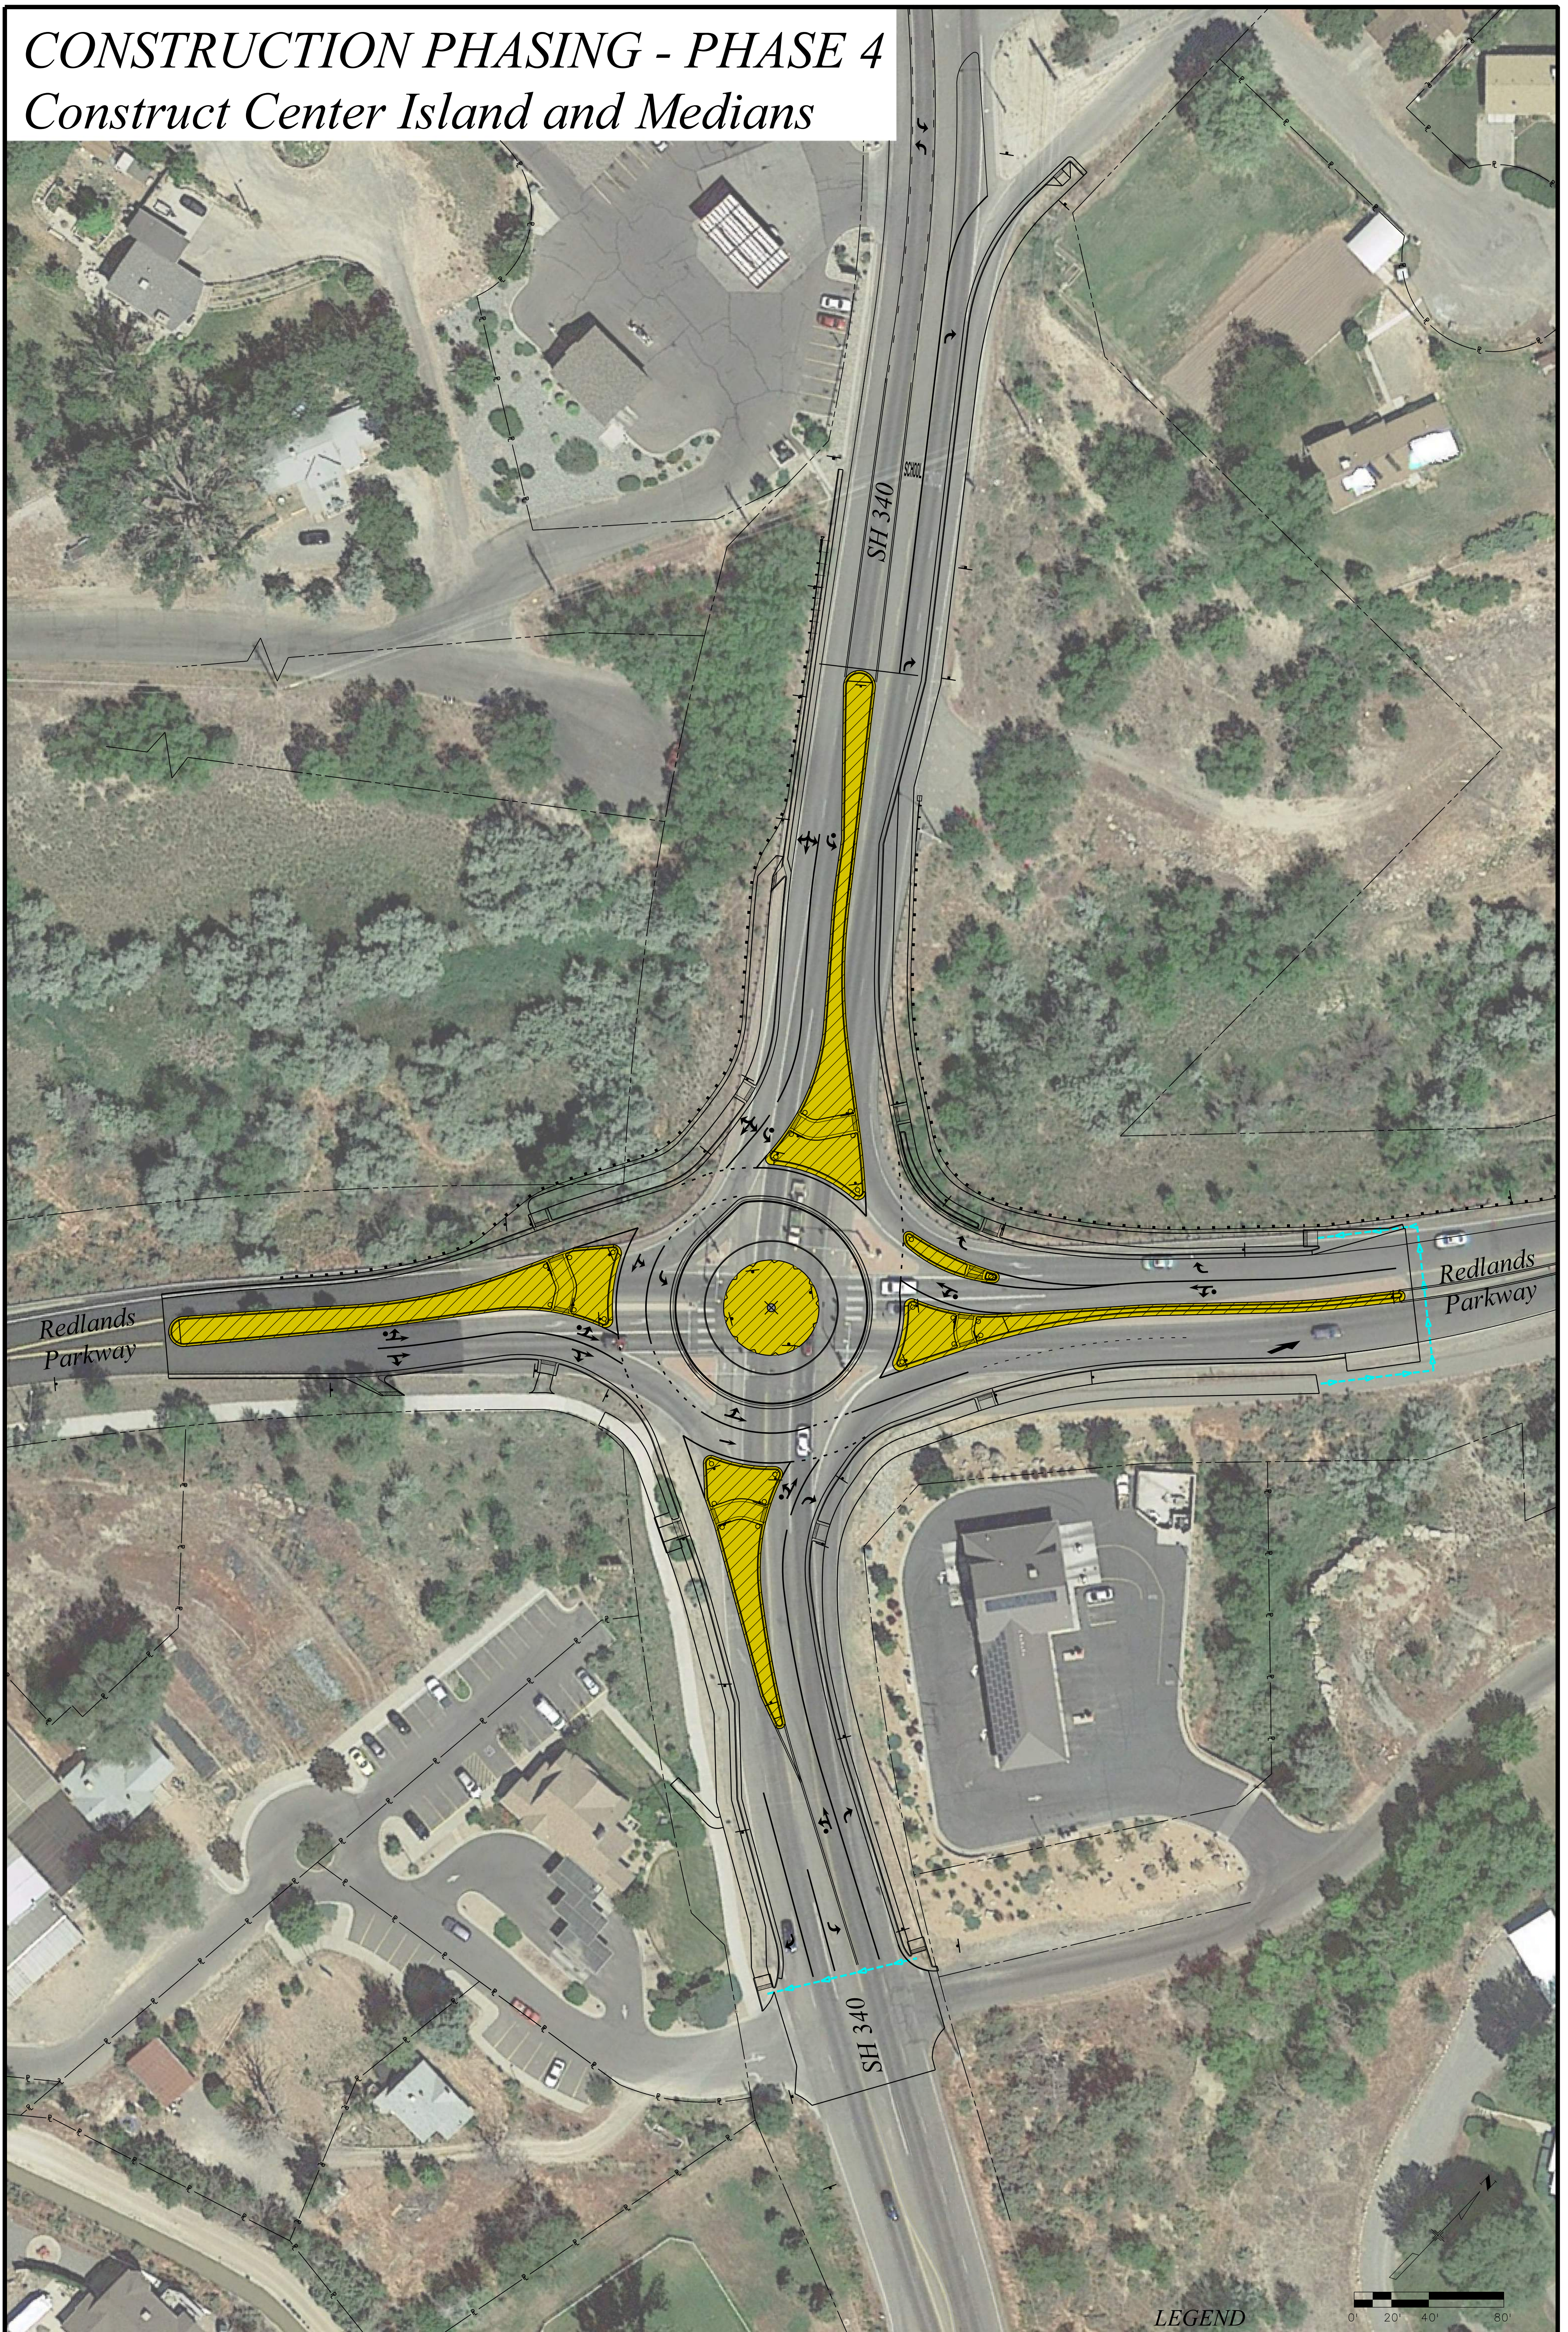

LEGEND

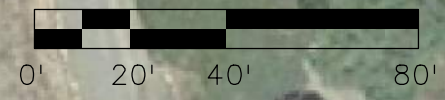

**CO 340**  
**Redlands Roundabout**

• •	DRUM - 30' SPACING		WORK AREA
—▲—	TEMPORARY CONCRETE BARRIER		STORM SEWER INSTALL
—■—	TEMPORARY BARRICADE		INSTALL DETOUR PAVEMENT
—●—	PEDESTRIAN MOVEMENT		