




C0 115 – New Bridge J-17-XA over Rock Creek

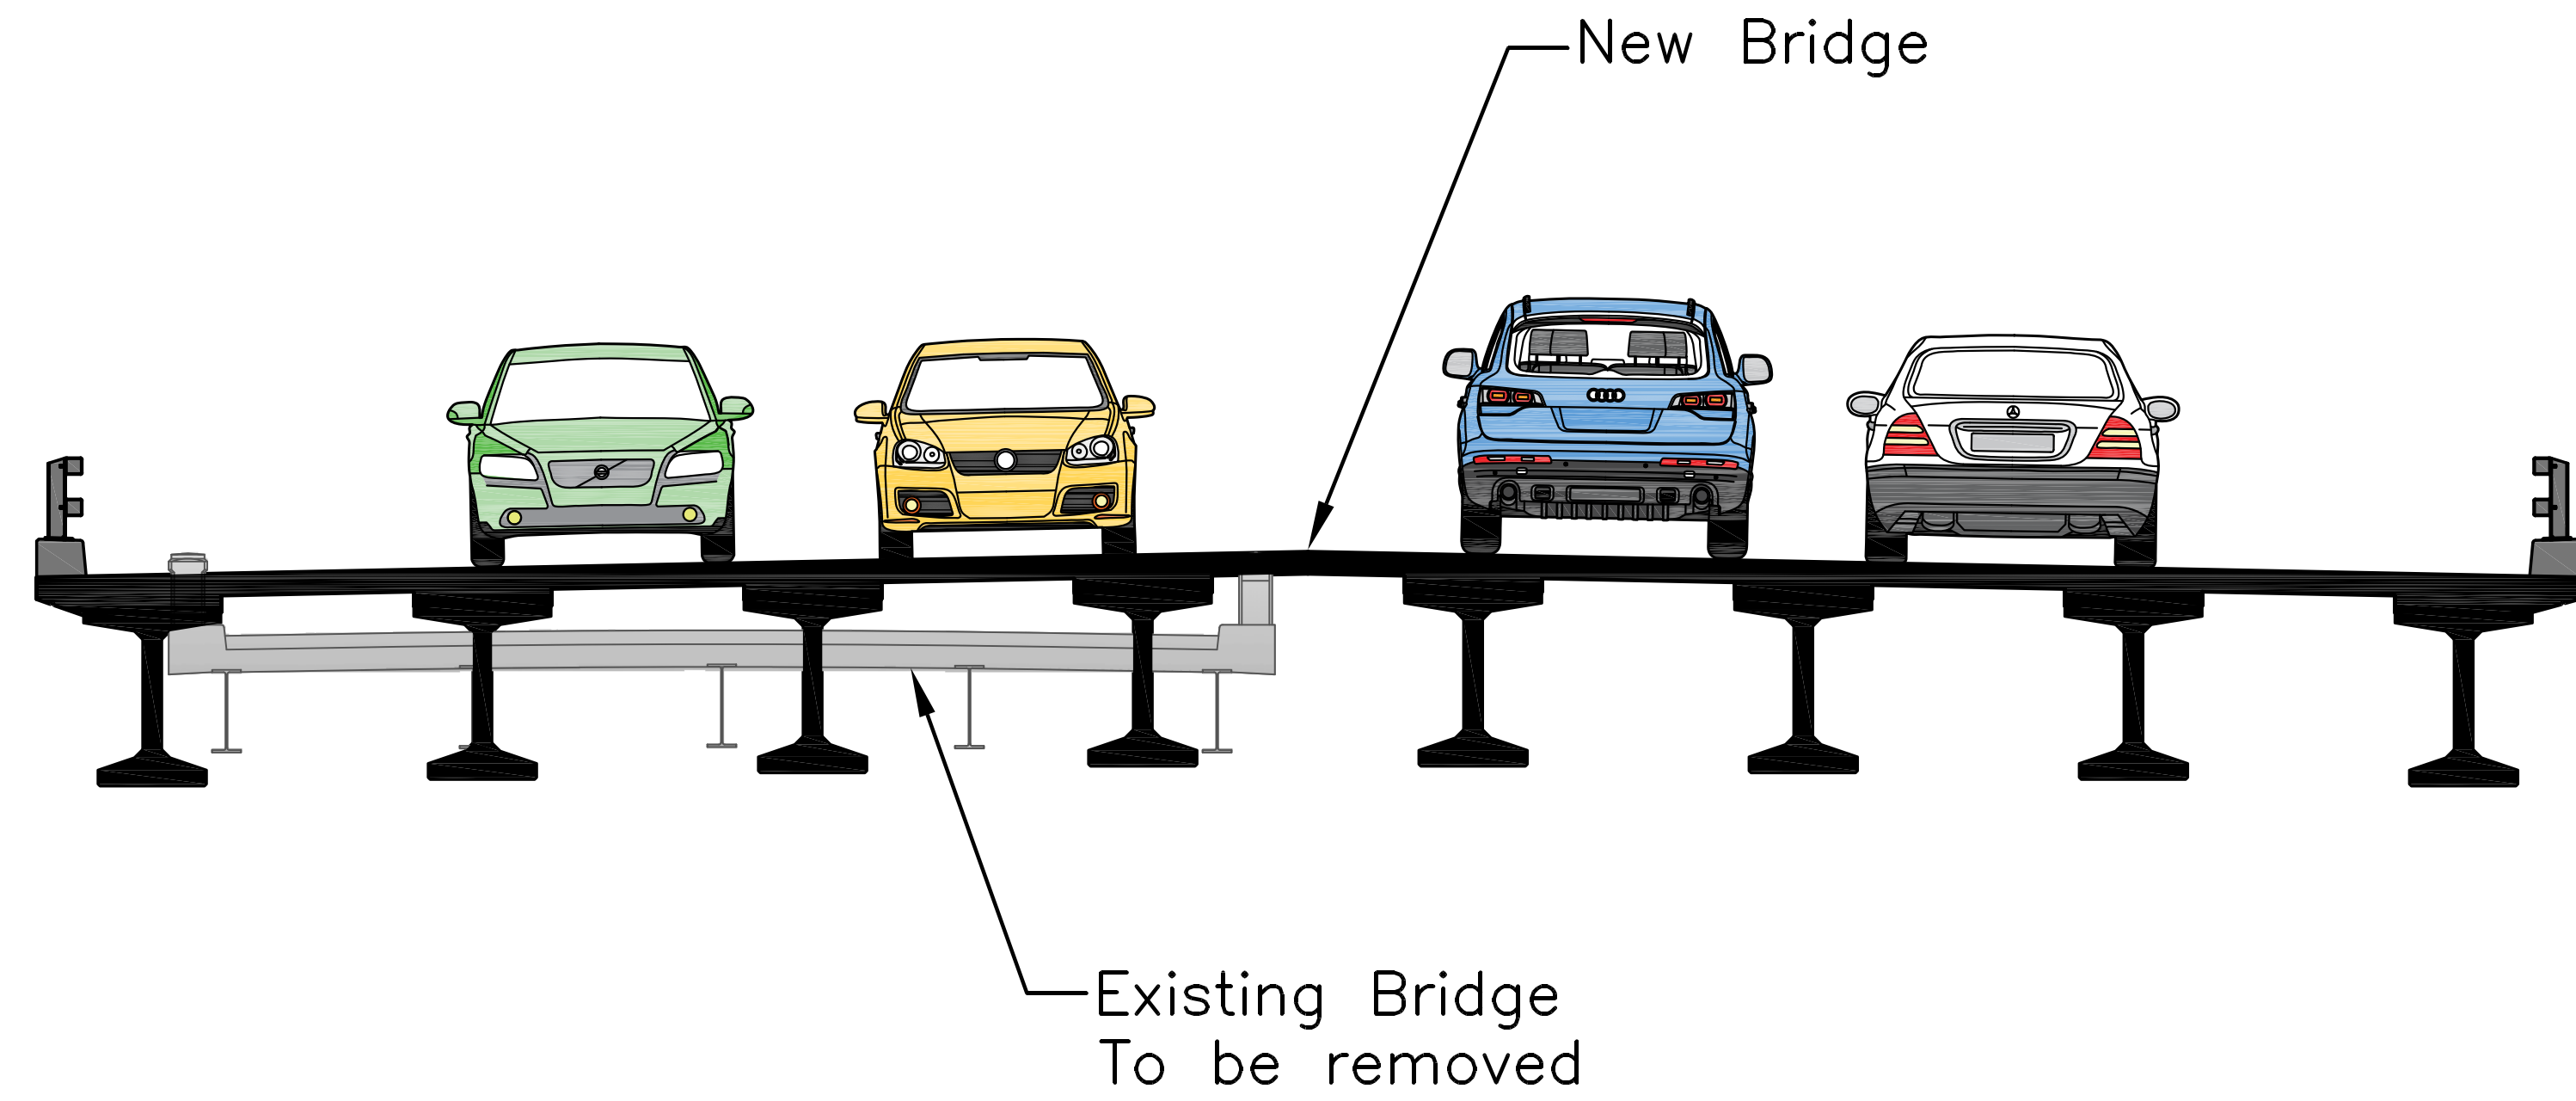

Driver View

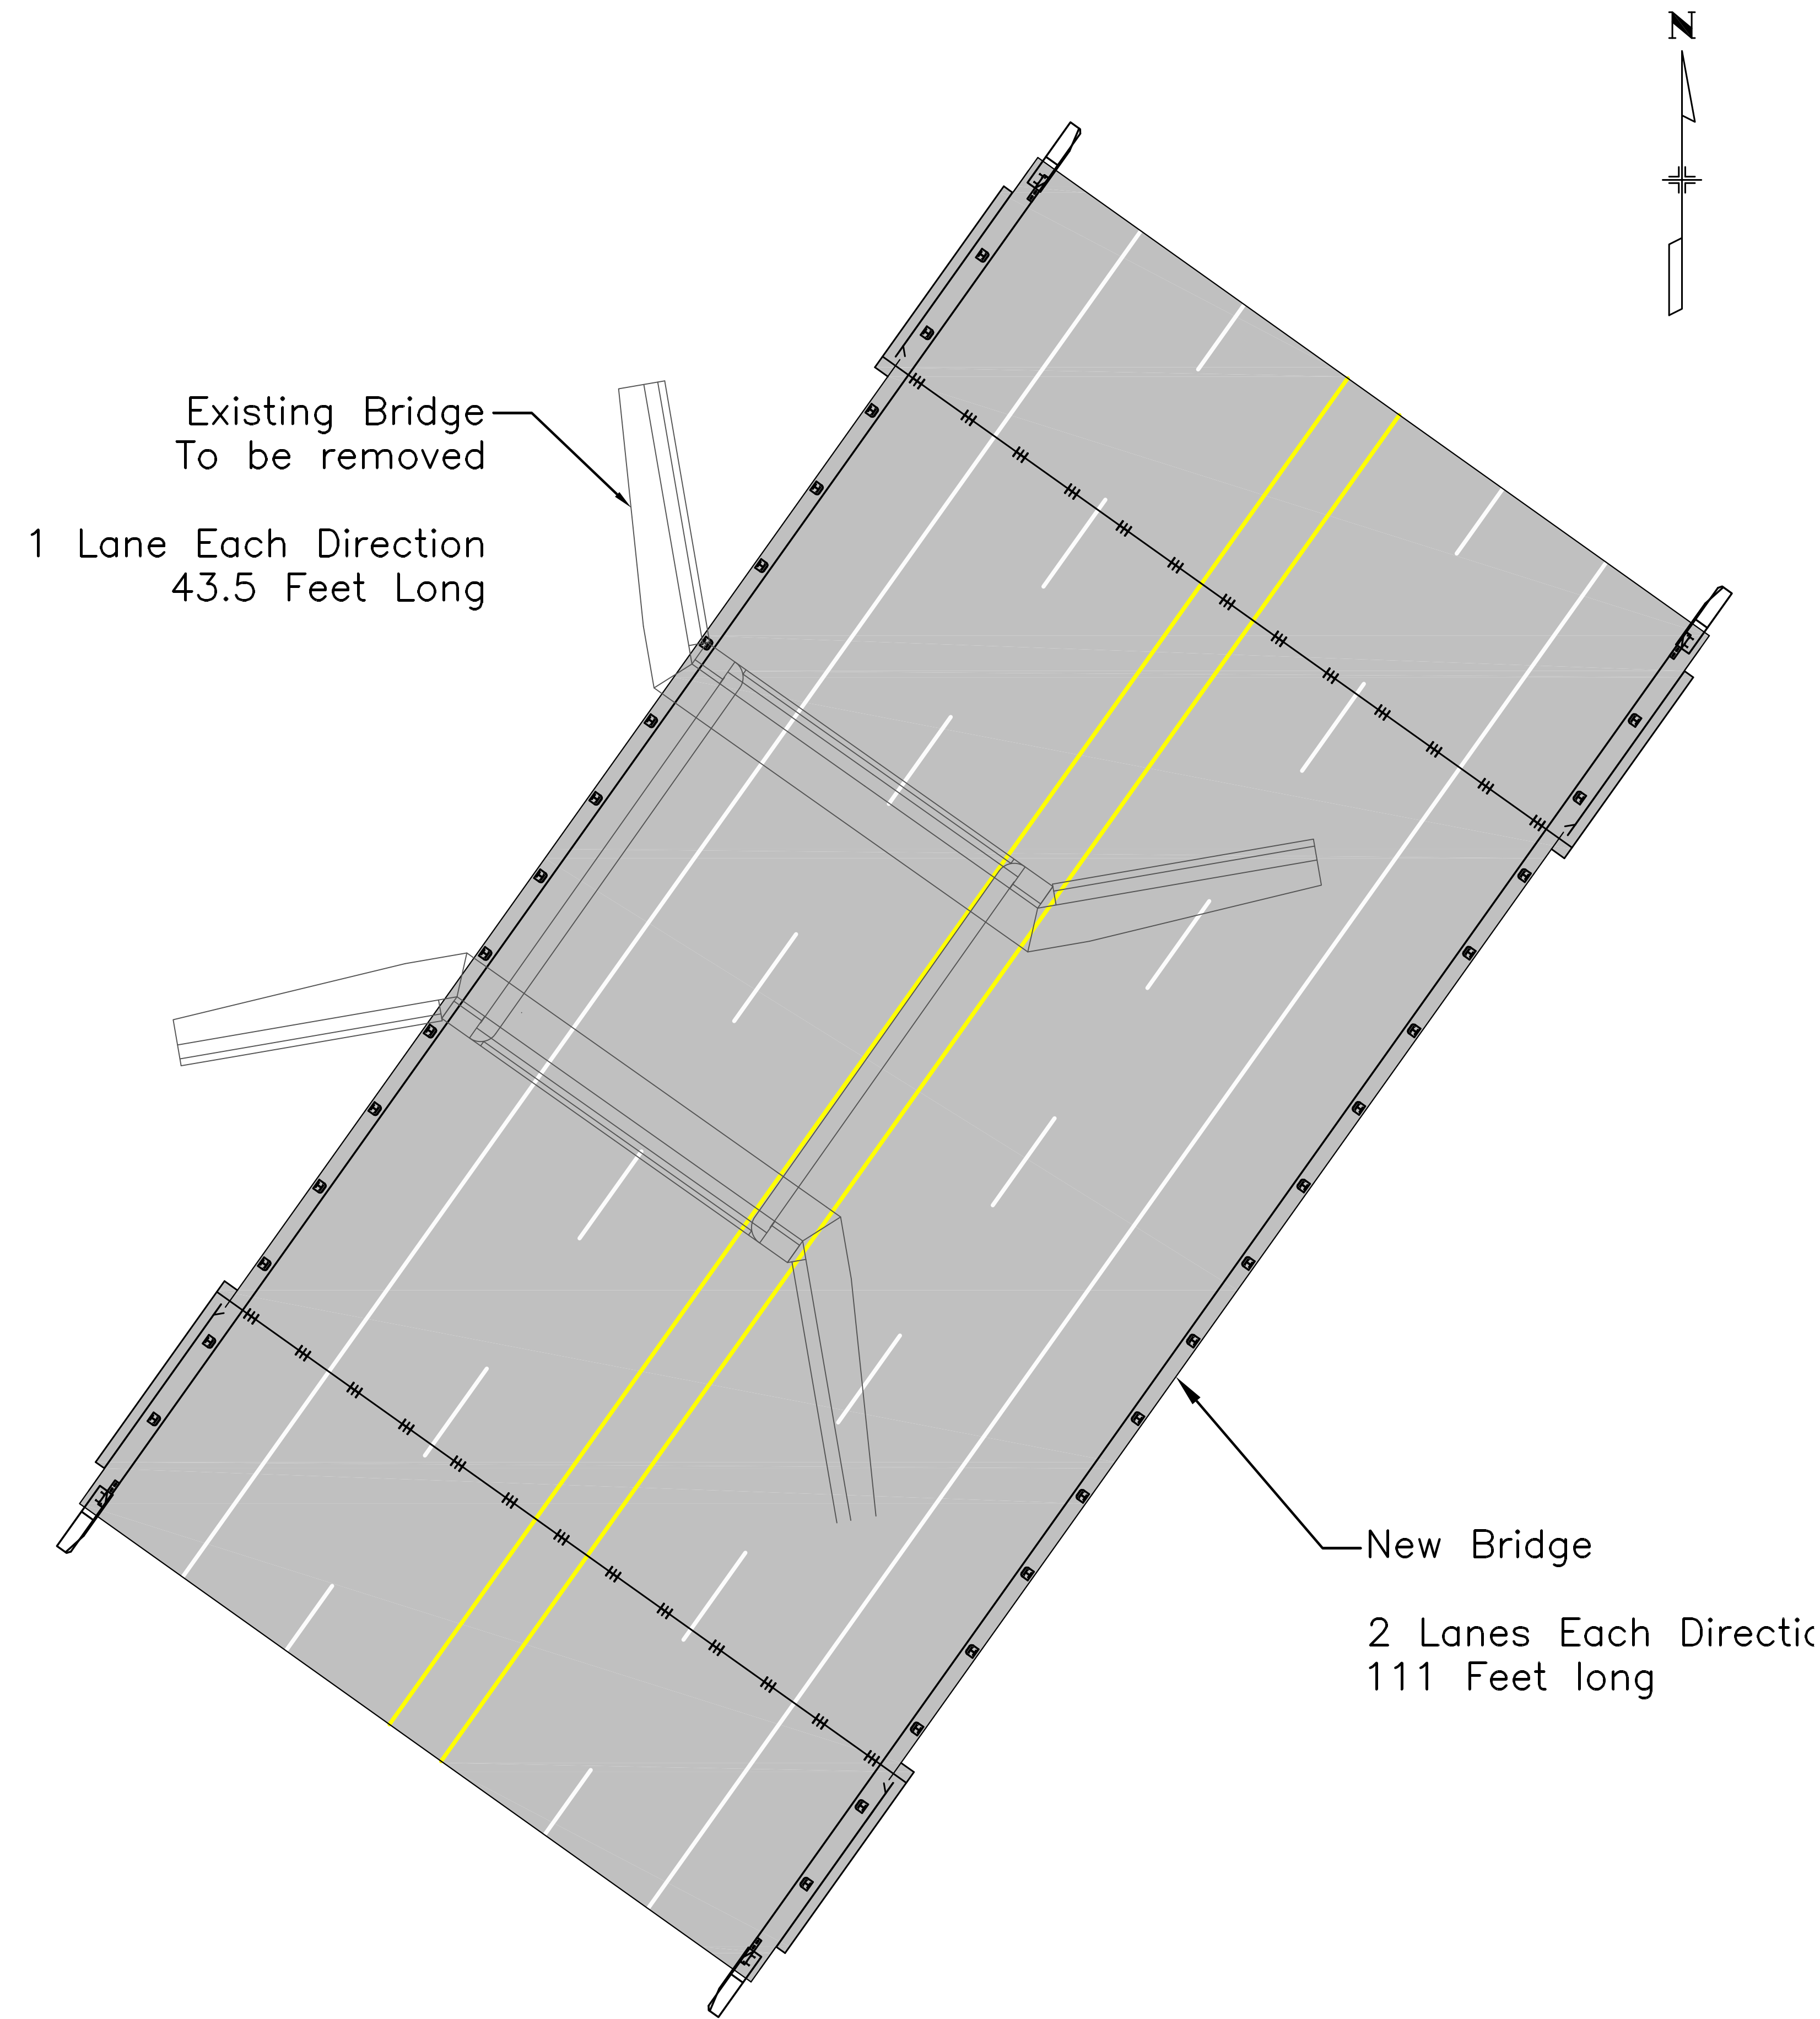

Overhead View

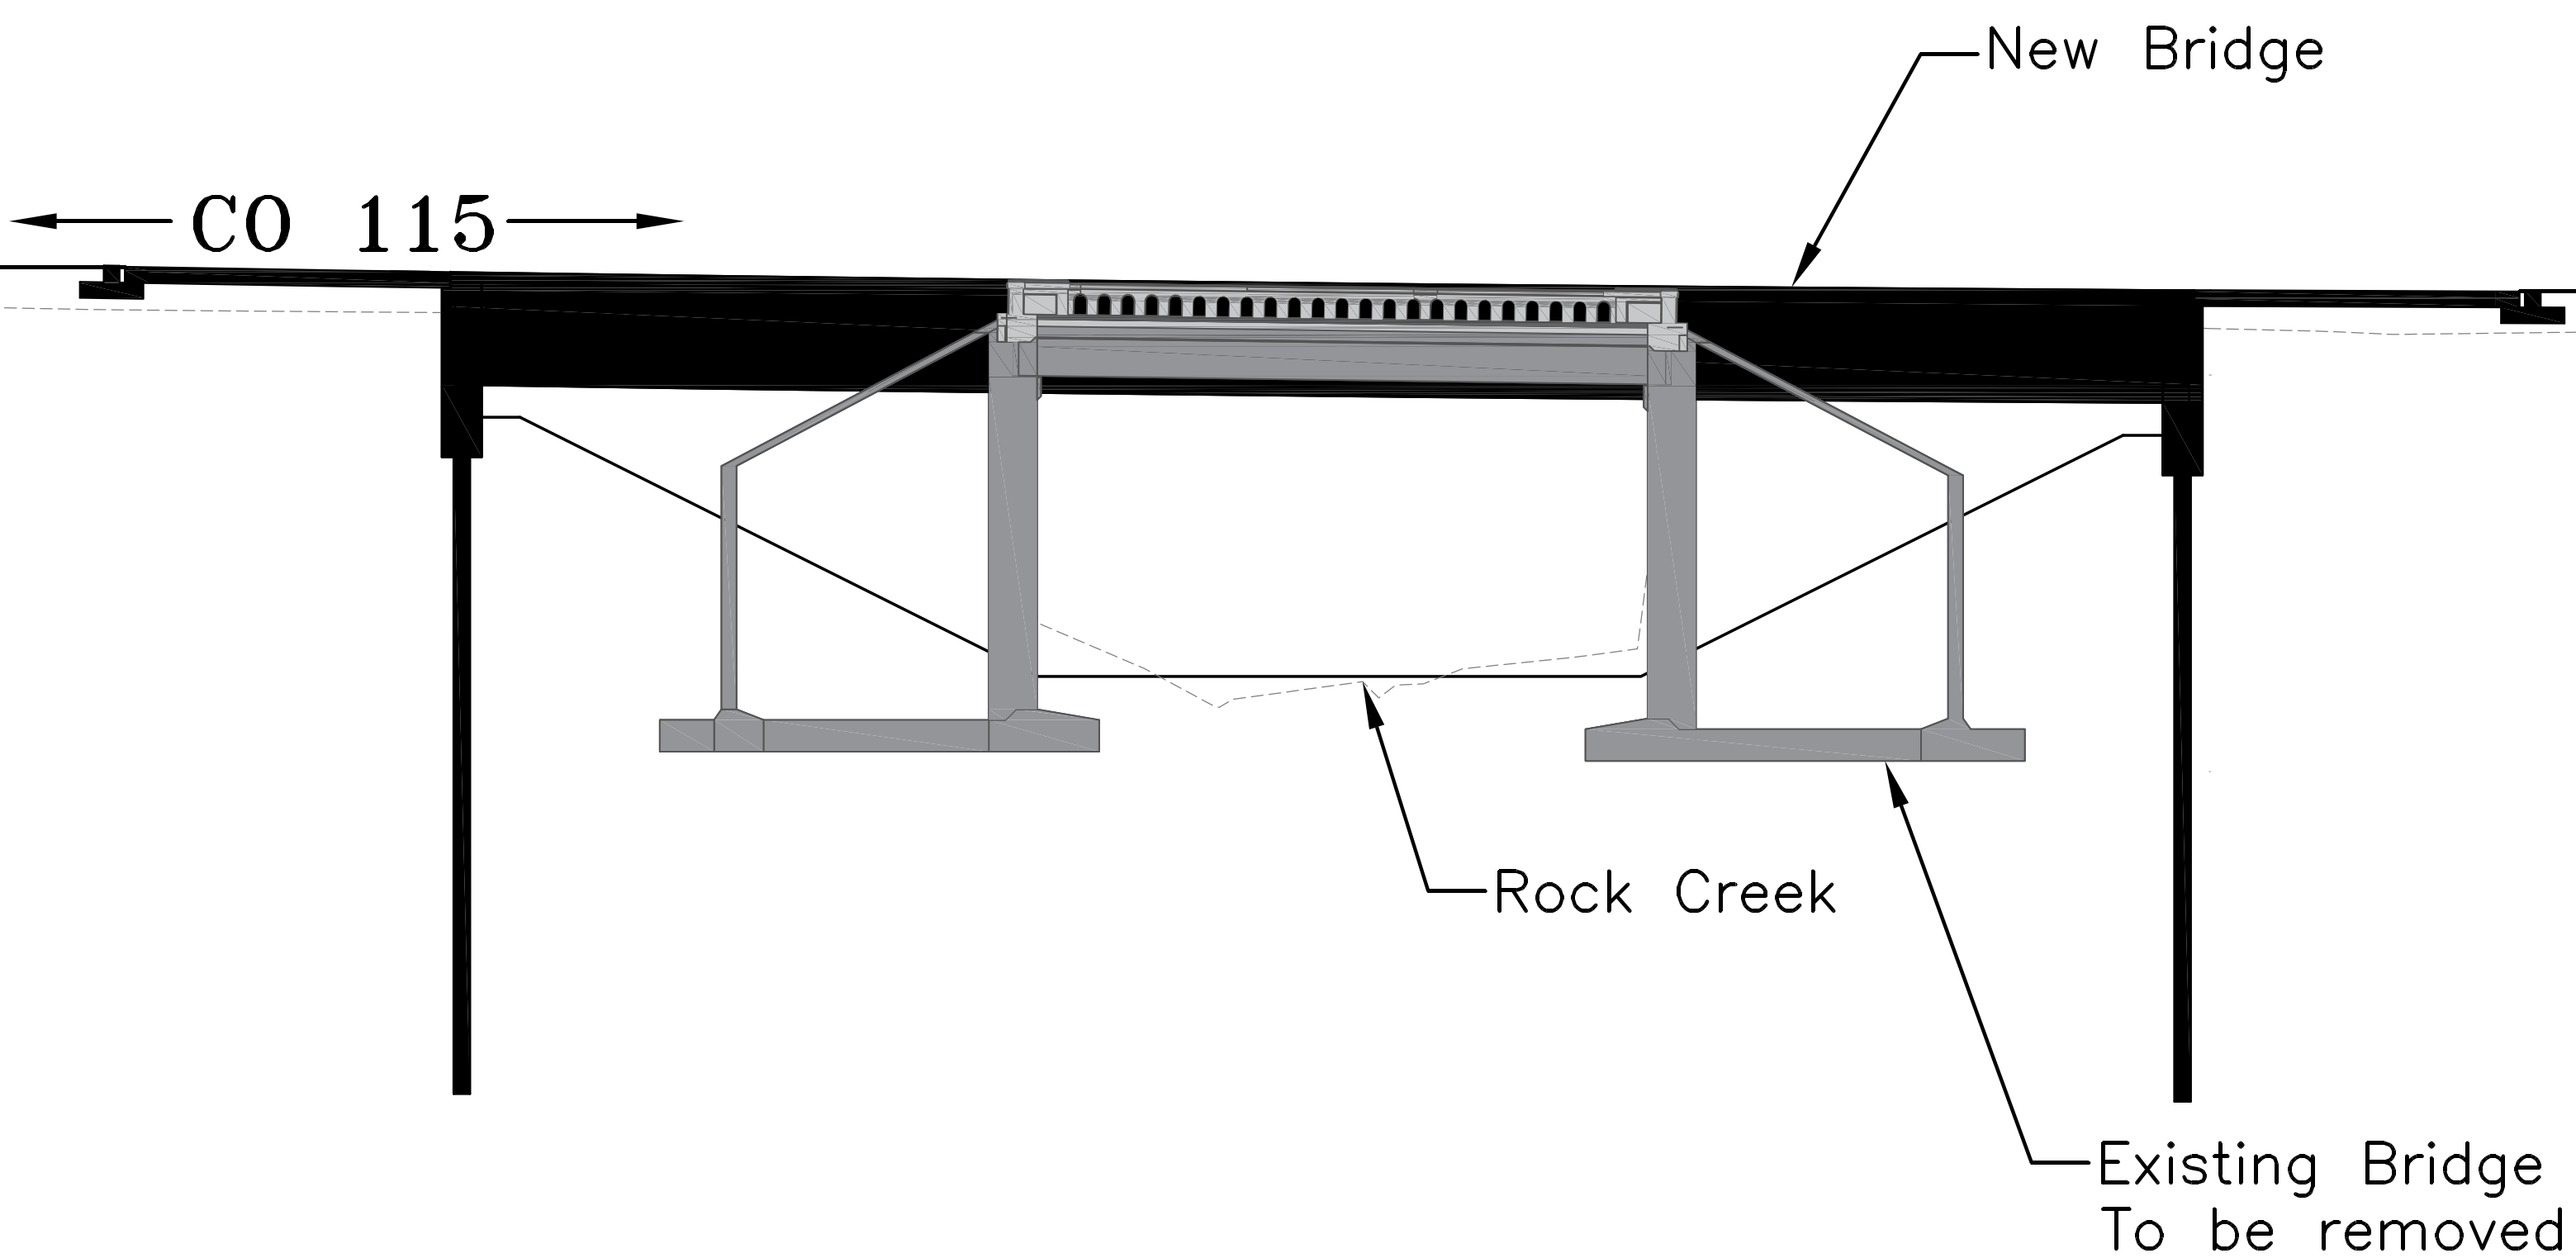

Side View