


SH 115 IMPROVEMENTS FROM COLORADO SPRINGS TO PENROSE ROLL PLOT 4 (MP 37.9 TO MP 39.0)



LEGEND:
NEW TURN LANE
NEW PASSING LANE
NO COLOR HATCHING MEANS PROJECT WILL MATCH THE EXISTING LANE CONFIGURATION.



ROCK CREEK BRIDGE

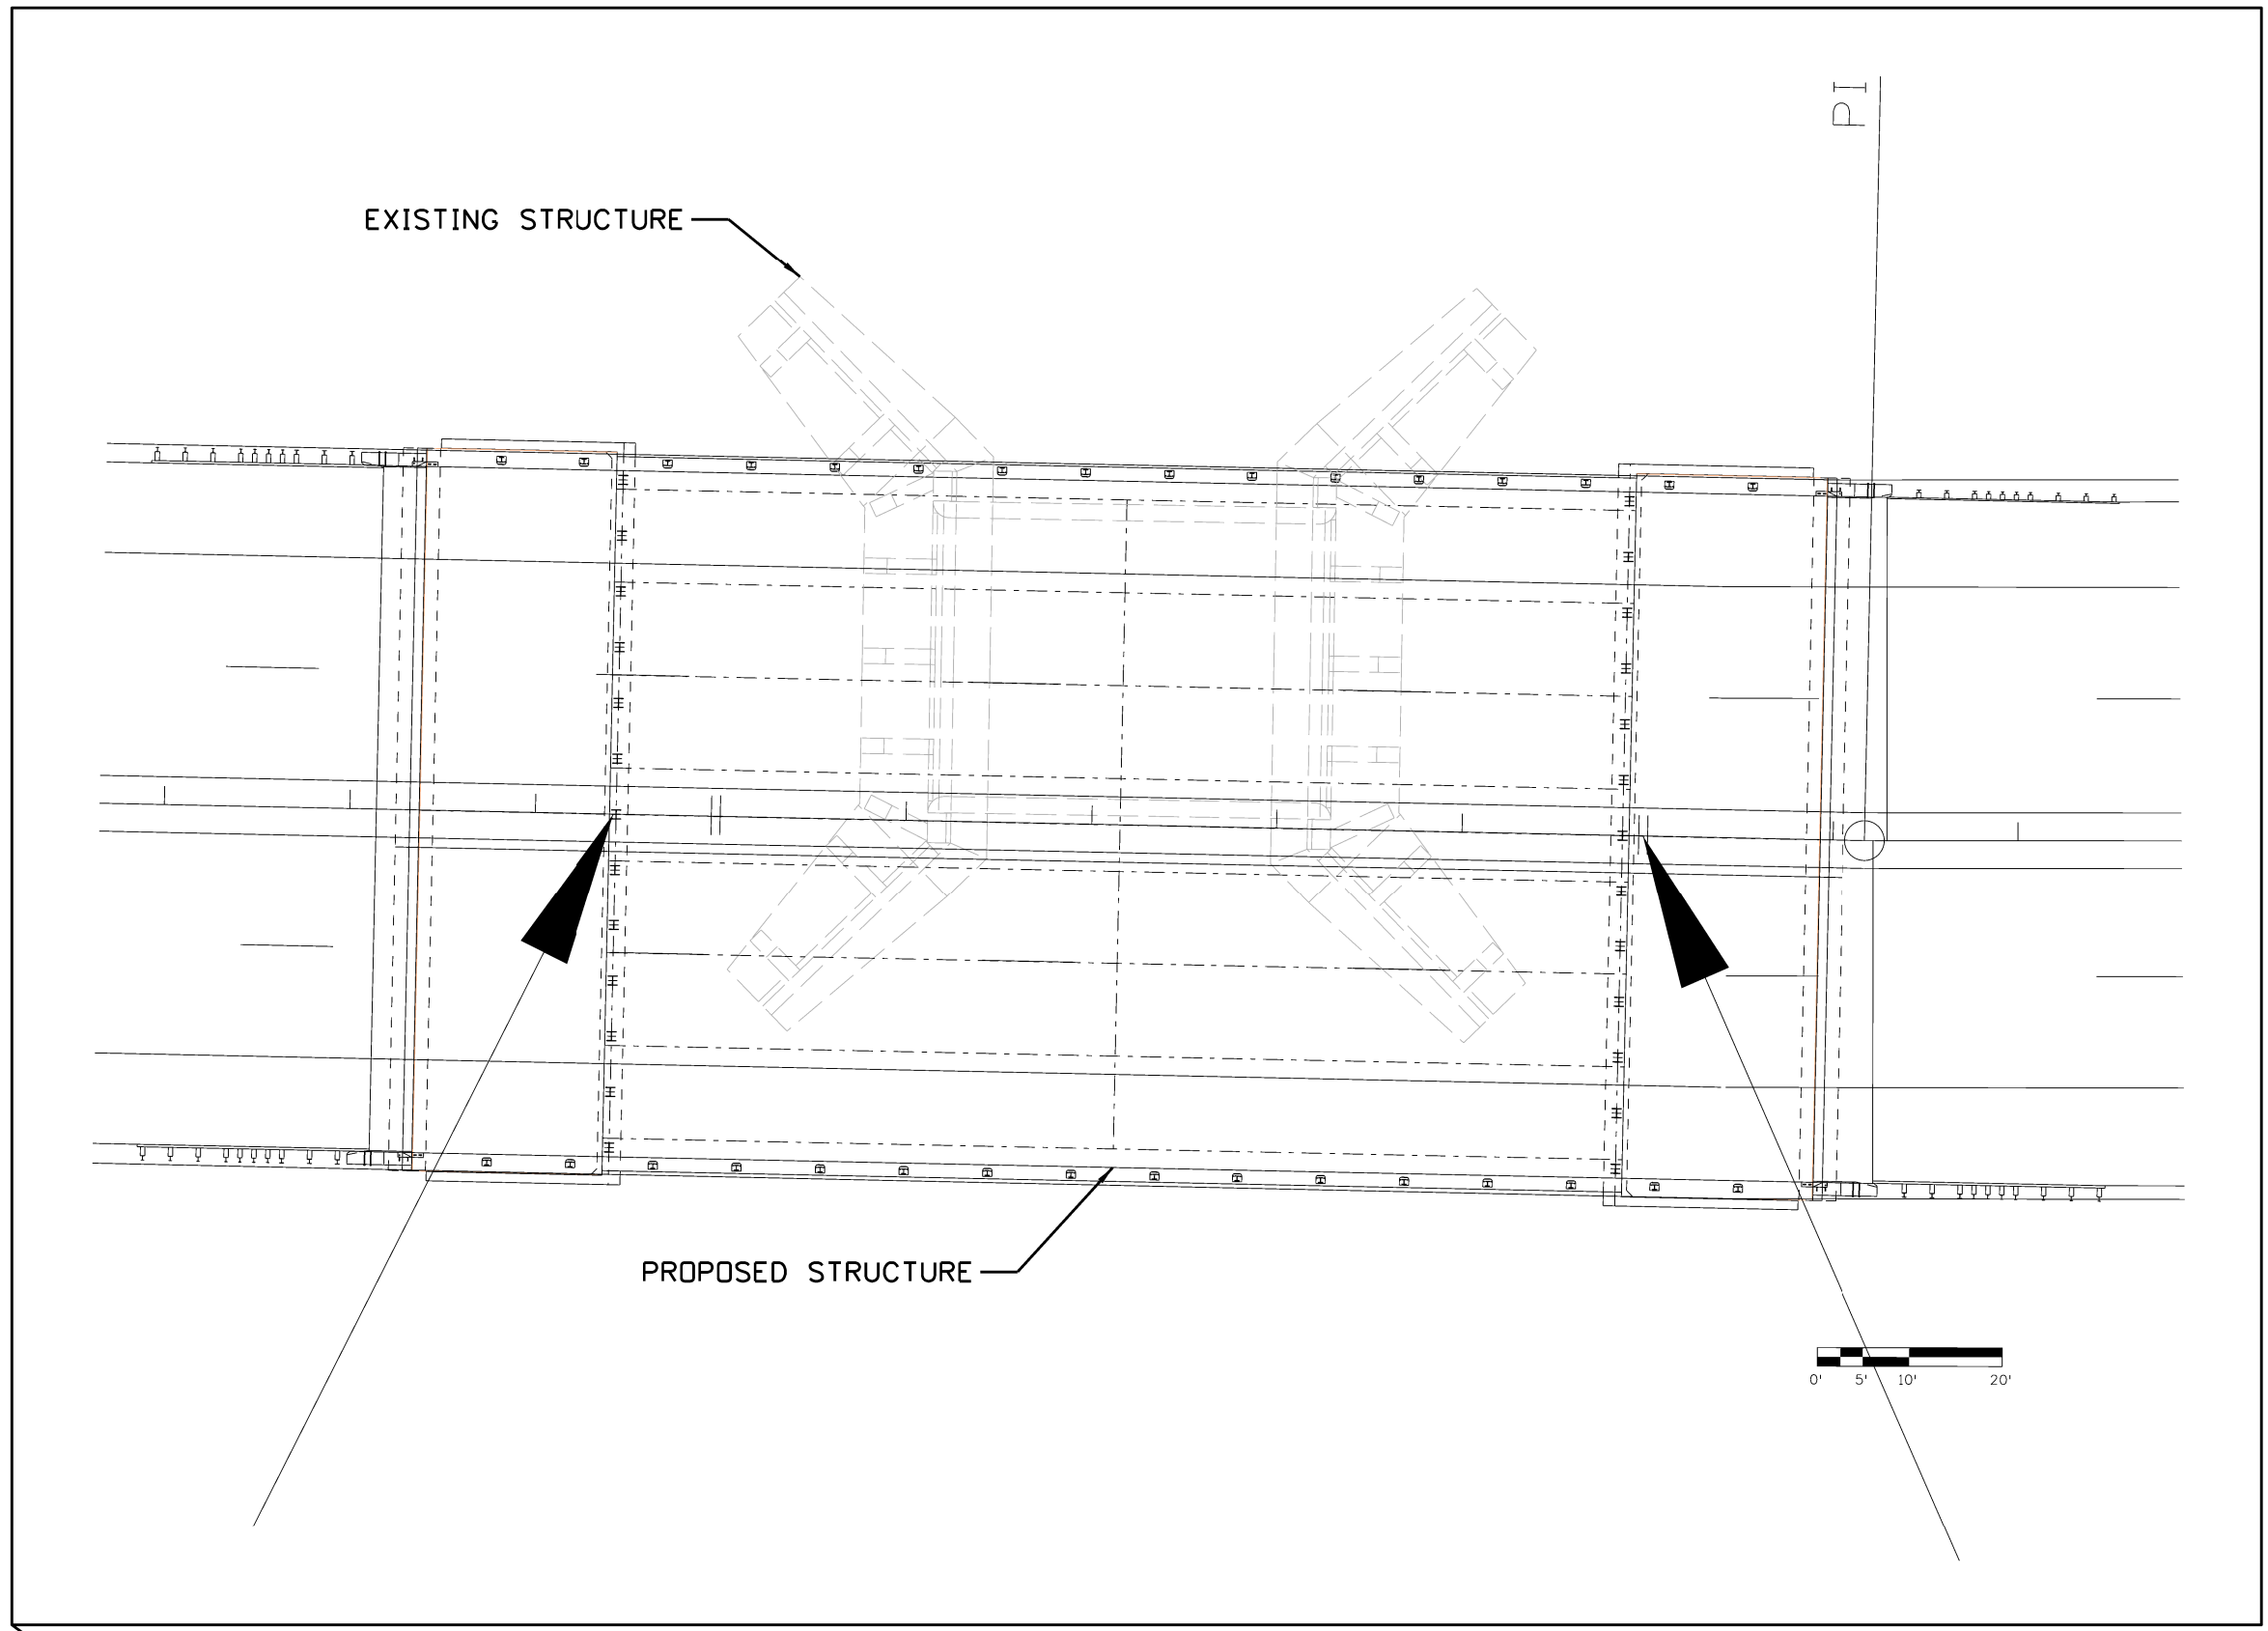

NEW STRUCTURE WILL HAVE TWO LANES IN EACH DIRECTION, A 6 FOOT WIDE STRIPED MEDIAN, AND 10 FOOT SHOULDERS.

 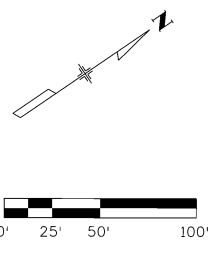

MP 38

OLD CANYON CITY ROAD

PROPOSED CDOT ITS LINE

ROCK CREEK

END PROJECT
MP 39

ROCK CREEK CANYON ROAD

WILDERNESS ROAD