


AUTHORIZED SPEED LIMITS AND RECOMMENDED TRAFFIC CONTROL DEVICES

AUTHORIZED SPEED LIMITS

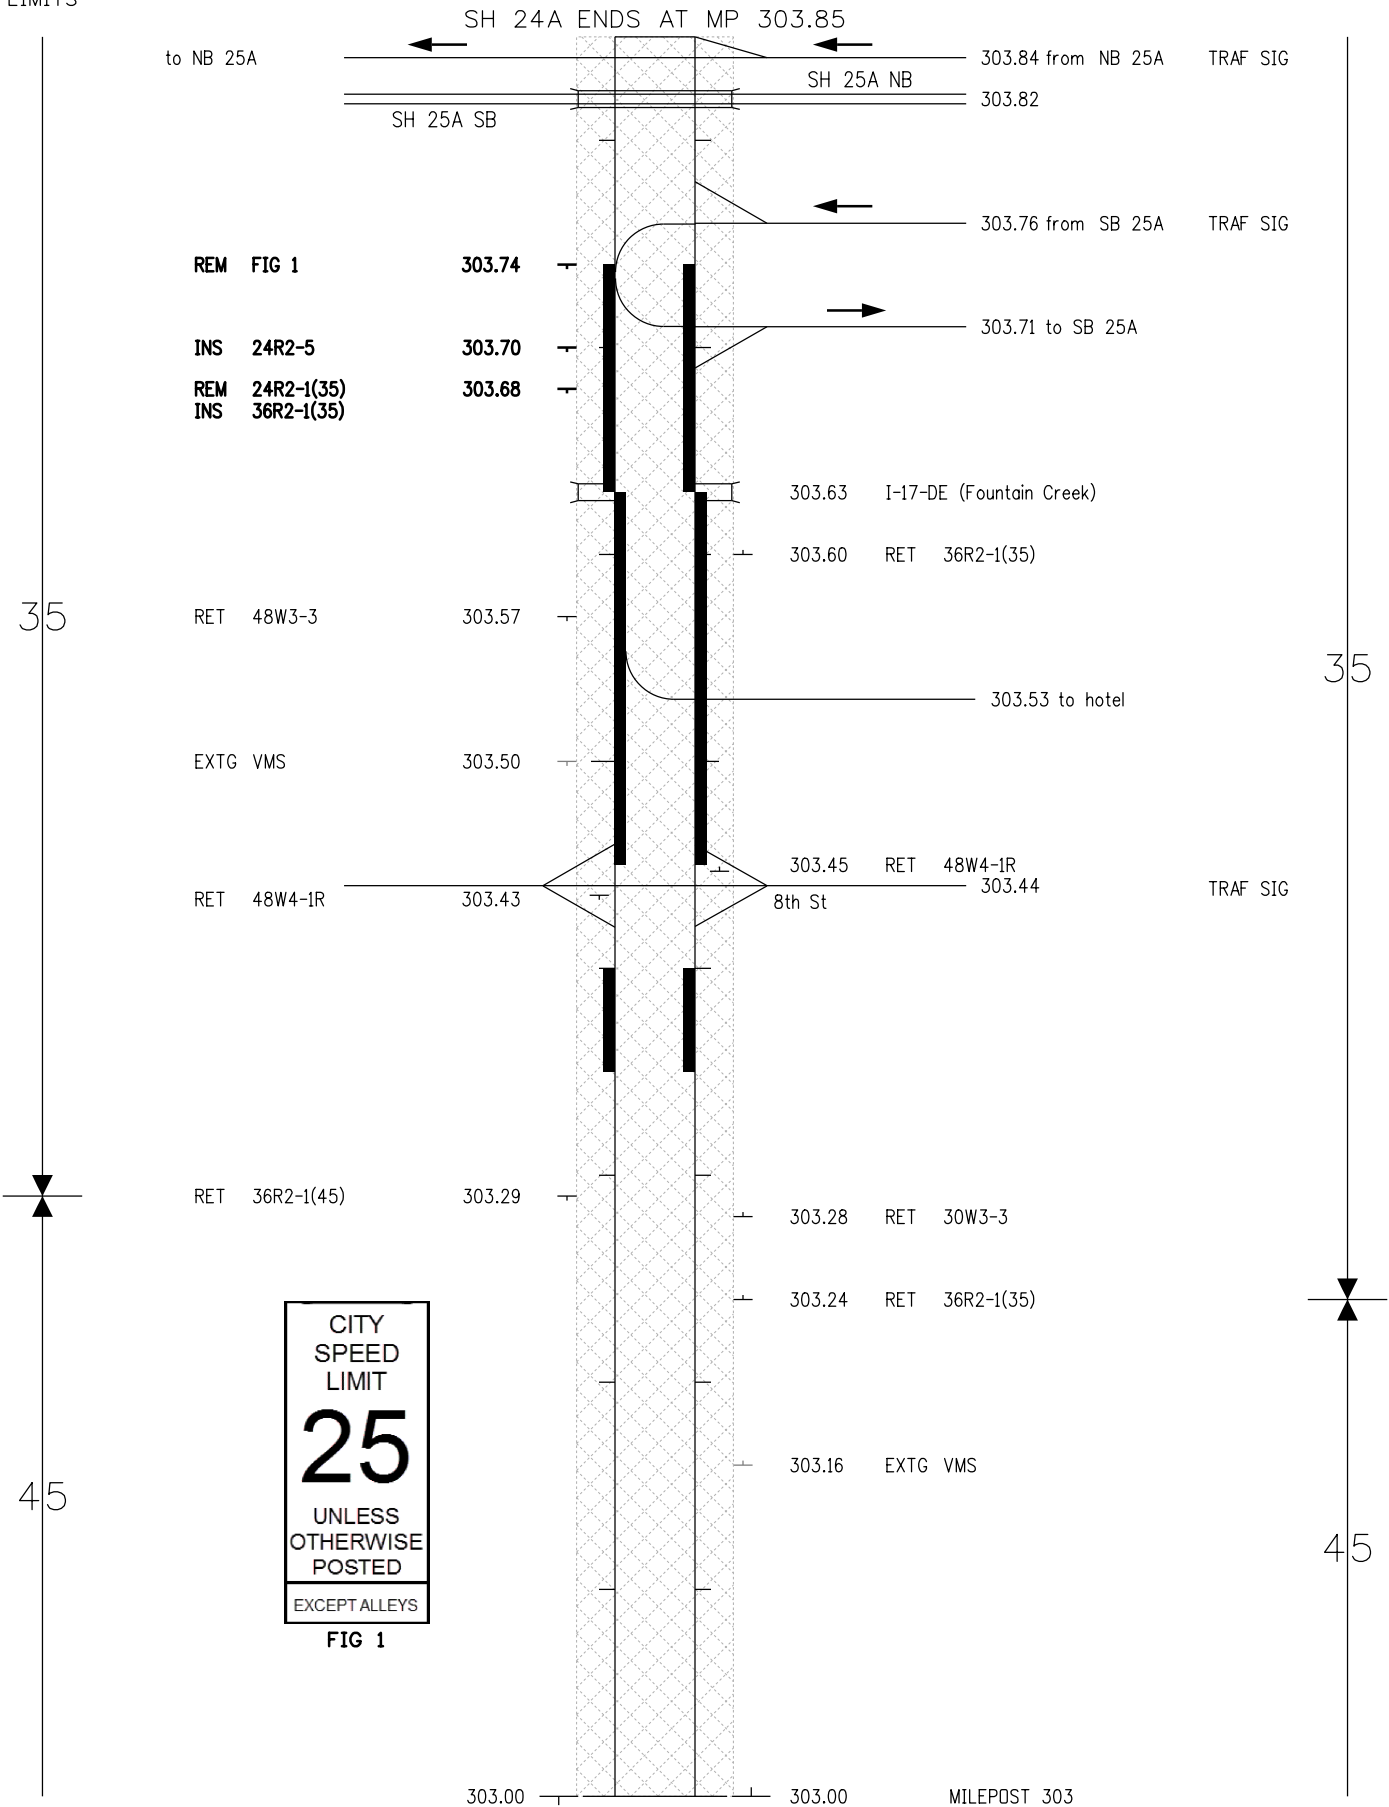

CITY SPEED LIMIT

25


UNLESS OTHERWISE POSTED

EXCEPT ALLEYS

FIG 1

Traffic Engineer

Date: _____

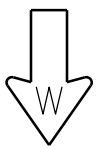

SIGNLOG ON 9-22-11

SH 24A is known as W Cimarron St in Colorado Springs city limits	FILE M024A_303_1	MEMO 6713R	Implemented with changes as marked Date: _____ By: _____
--	----------------------------	----------------------	--

SH 24A FROM SH 70A/SH 6E NW OF MINTURN TO SH 25A IN COLORADO SPRINGS
SUPERSEDES PART OF SHEET 32, MEMO 5198, 4-17-92