




**NORTH BOUND ON-RAMP  
RIGHT TURN**

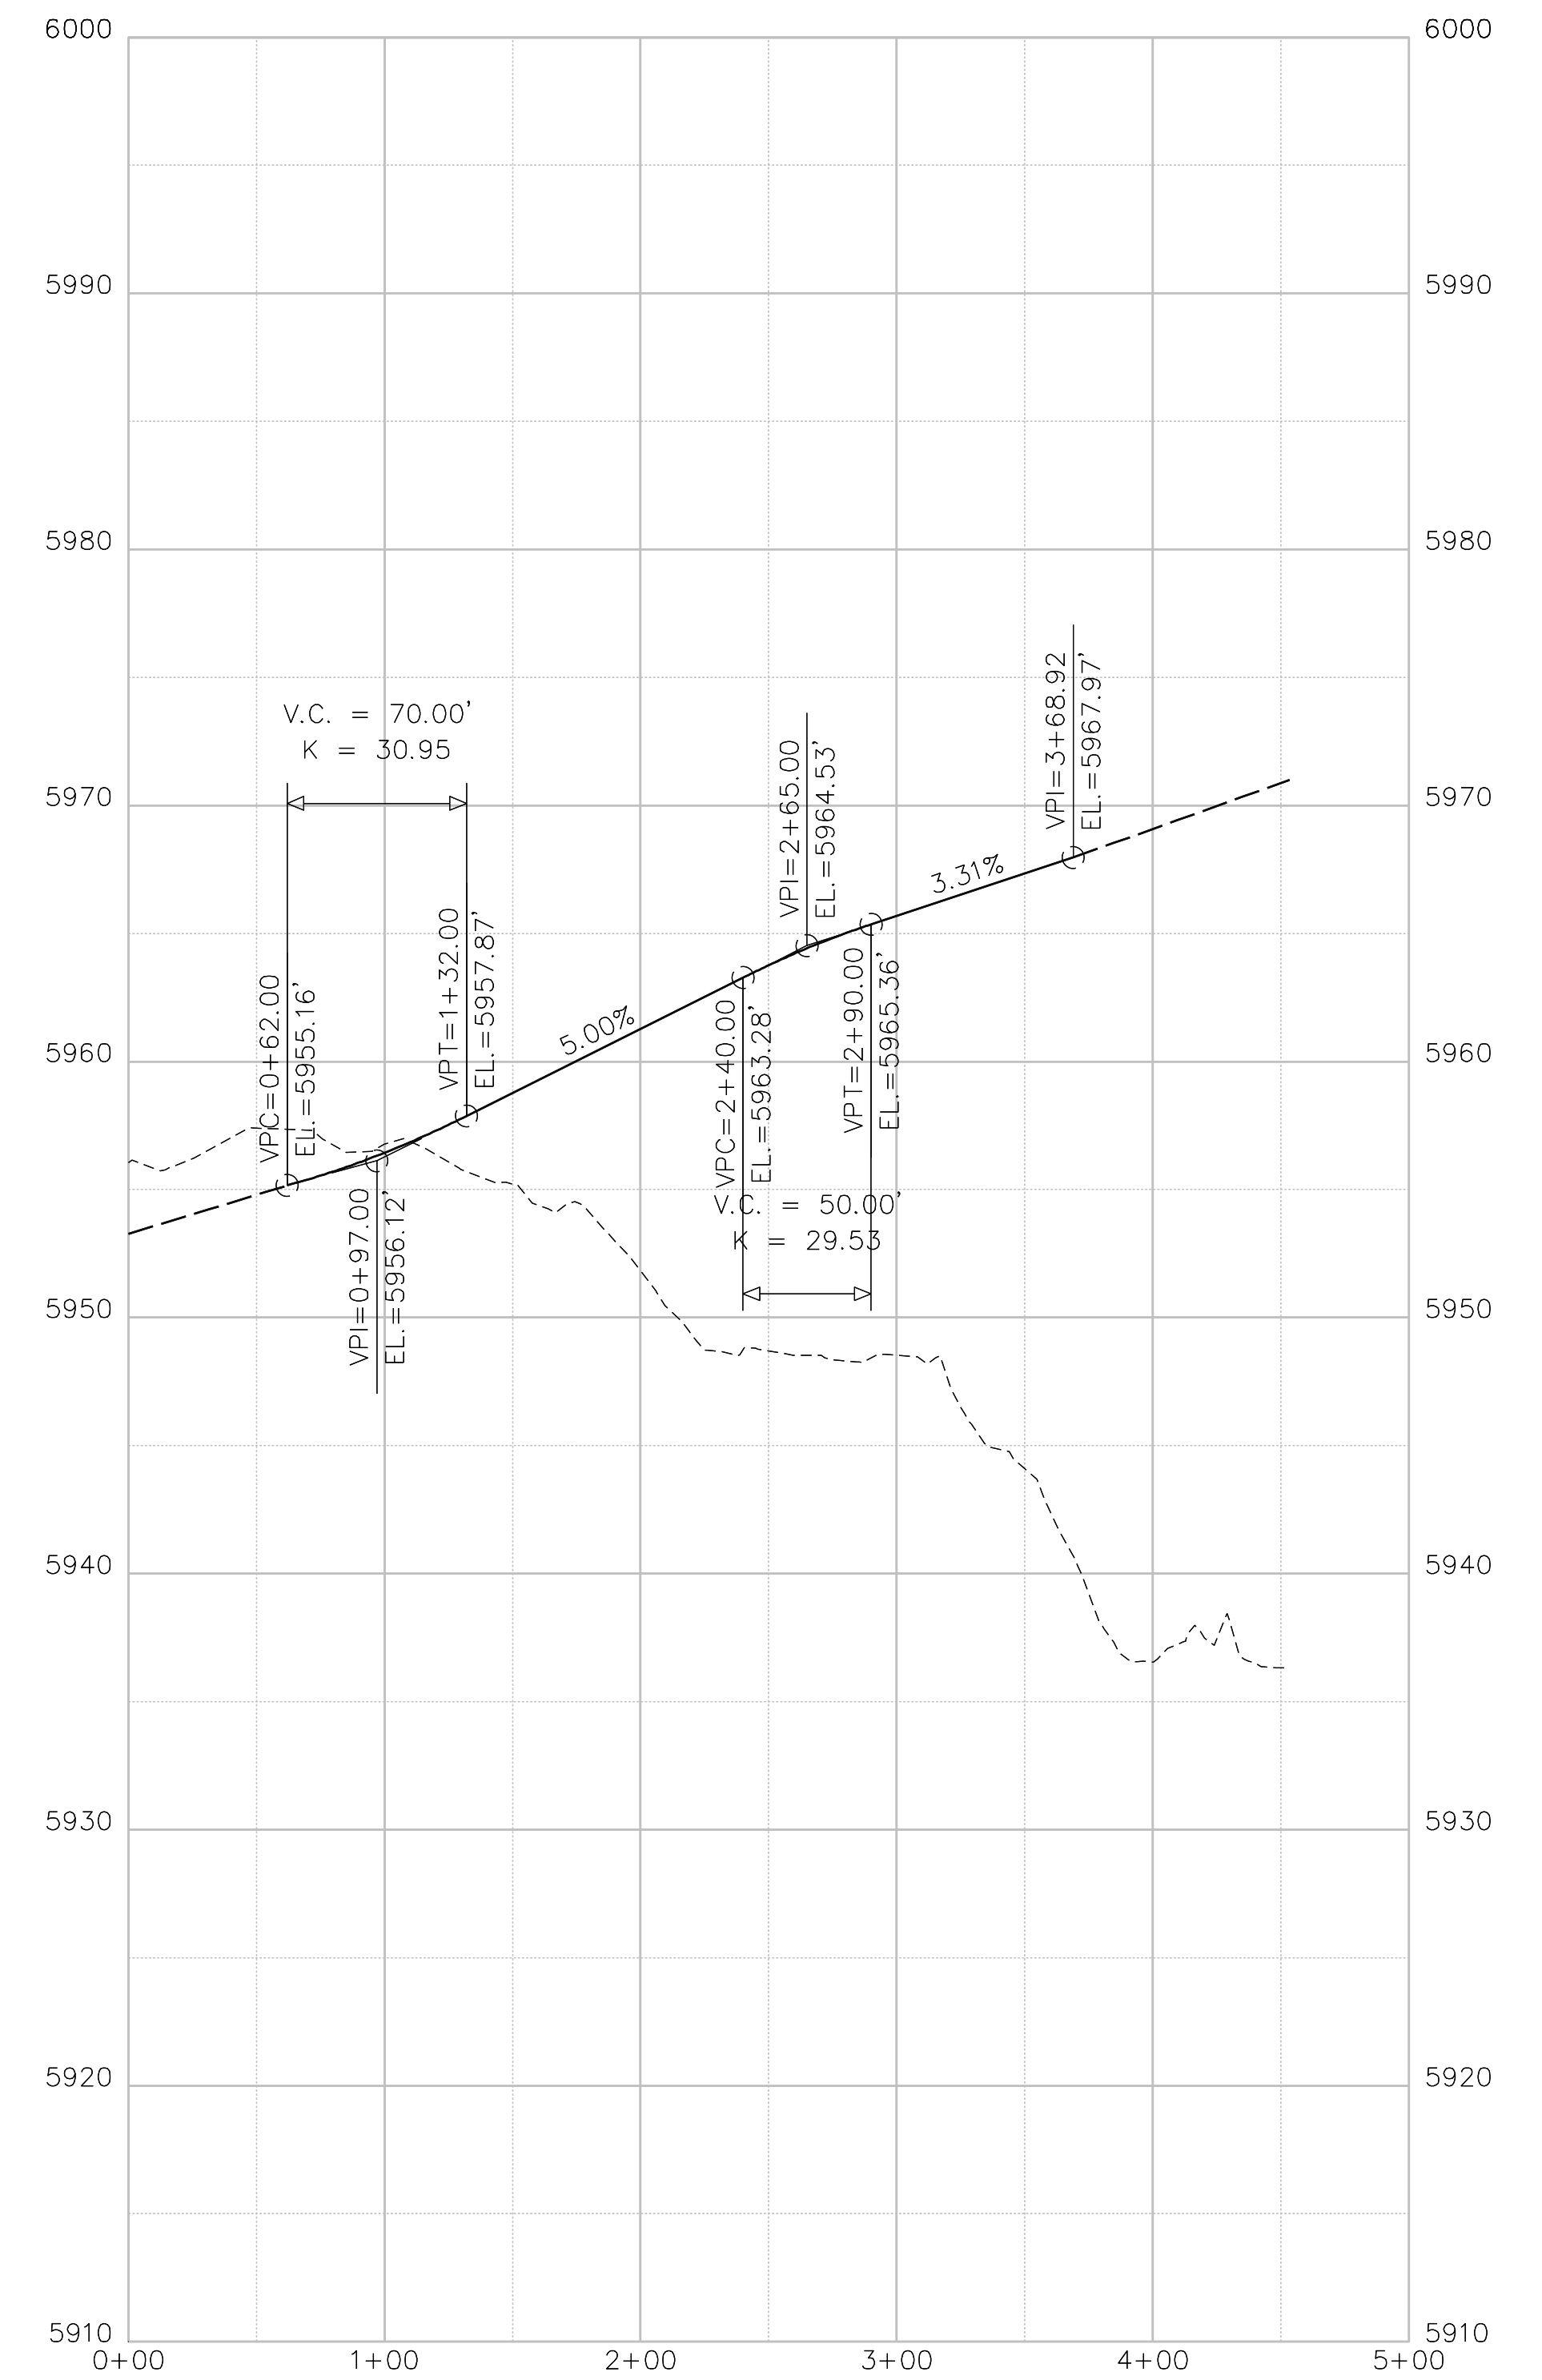

**NORTH BOUND OFF-RAMP  
RIGHT TURN**

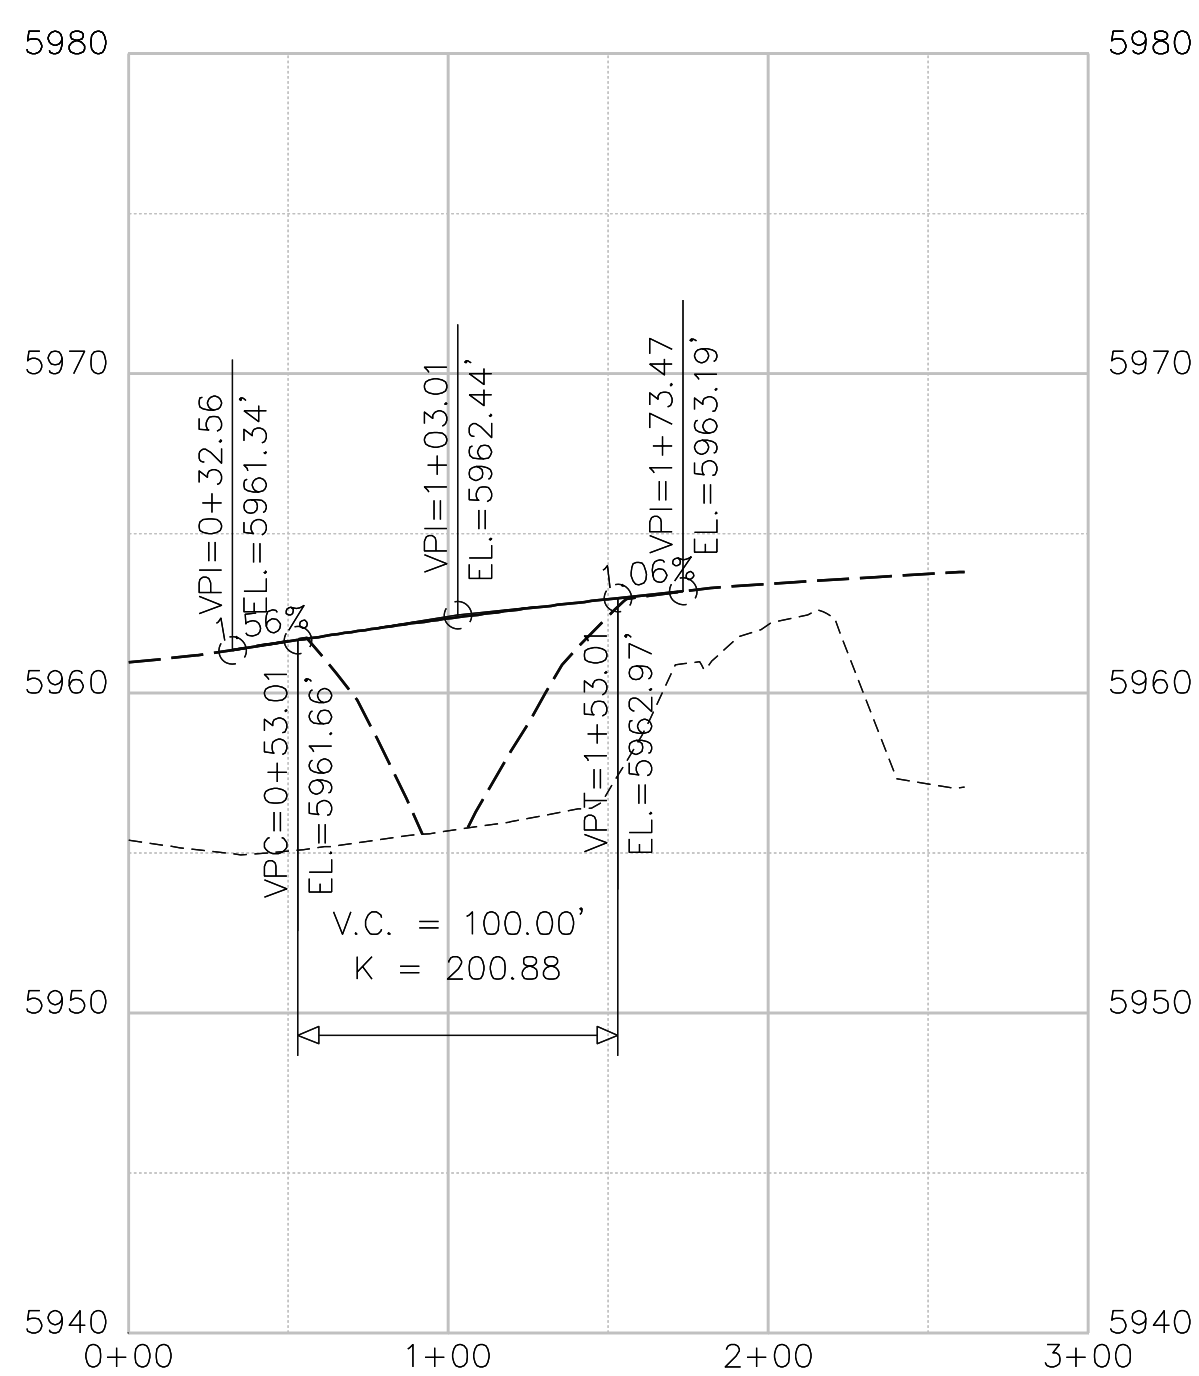

**SOUTH BOUND ON-RAMP  
RIGHT TURN**

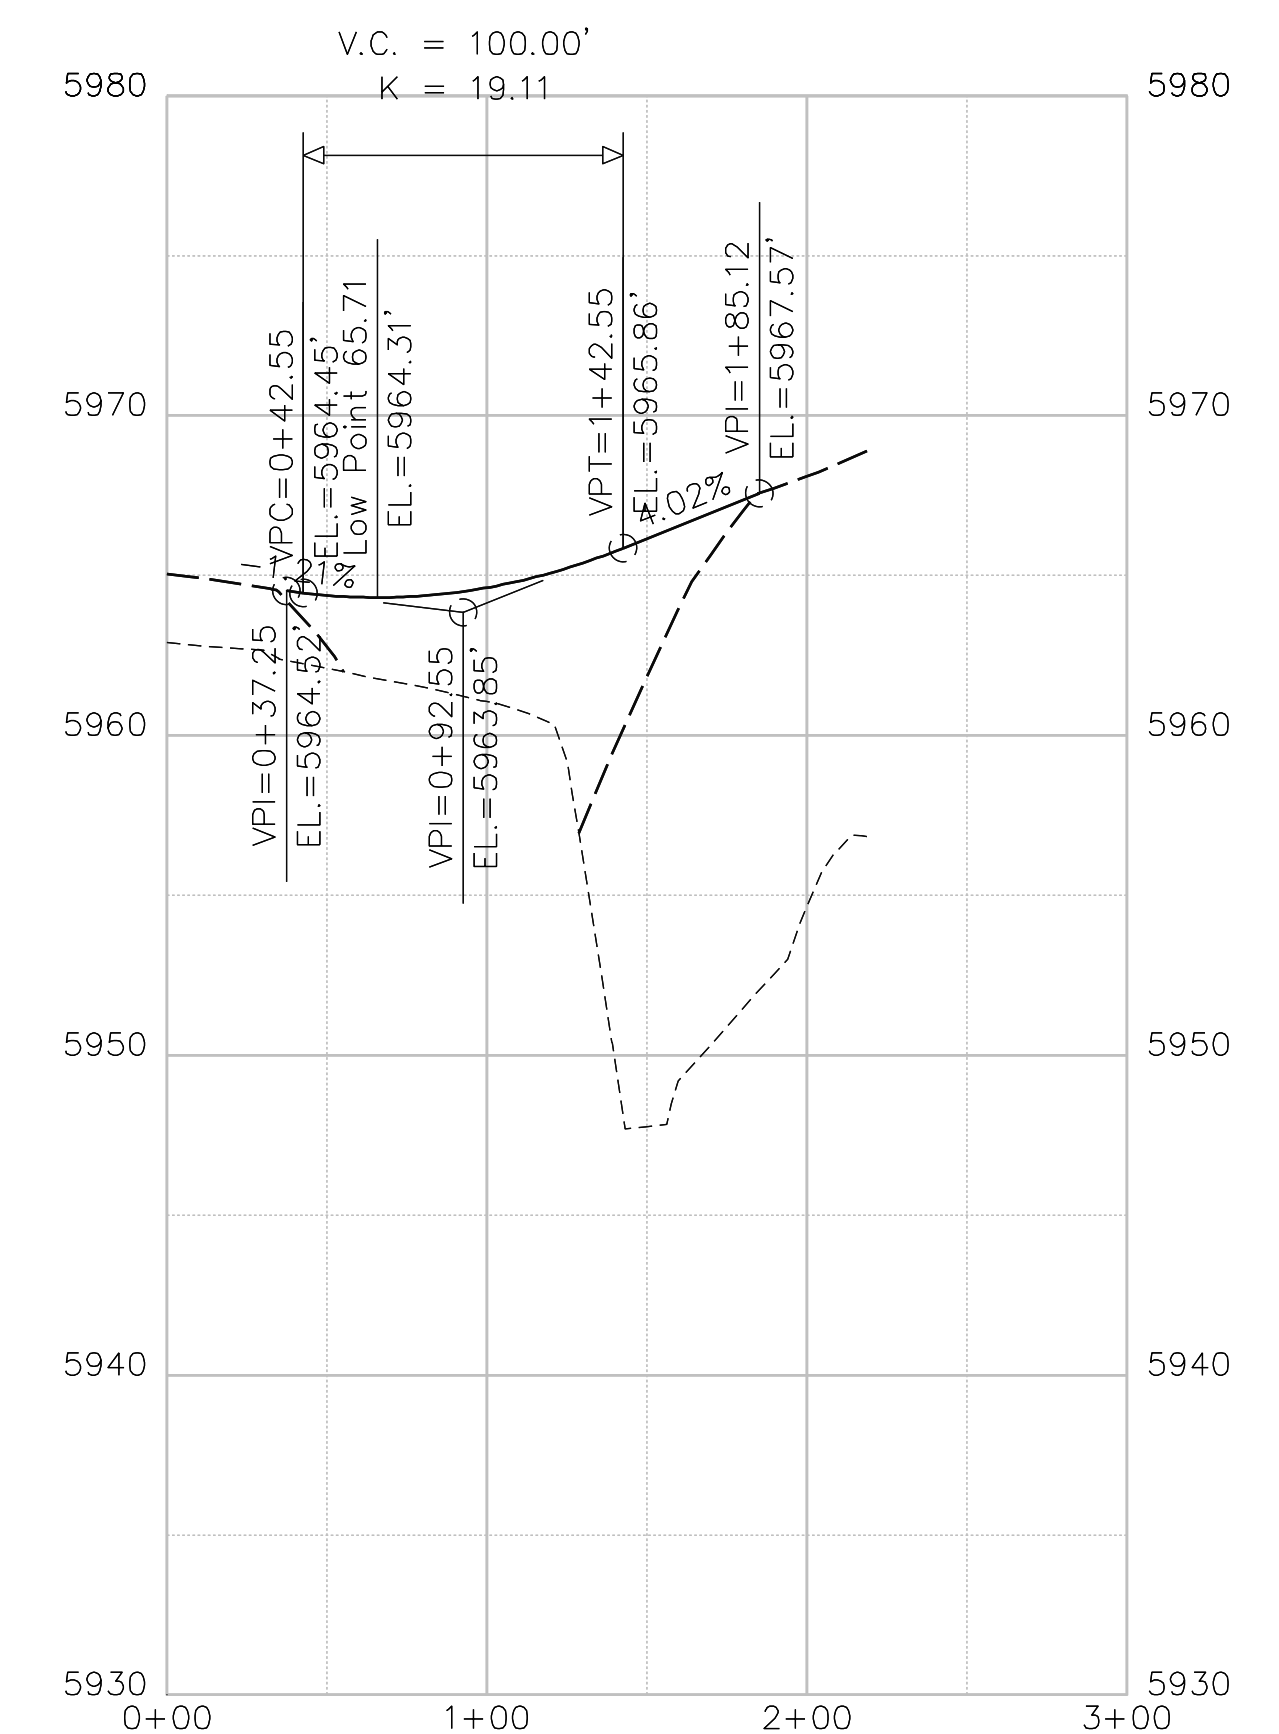

**SOUTH BOUND OFF-RAMP  
RIGHT TURN**