



# CIMARRON BRIDGE OVER FOUNTAIN CREEK

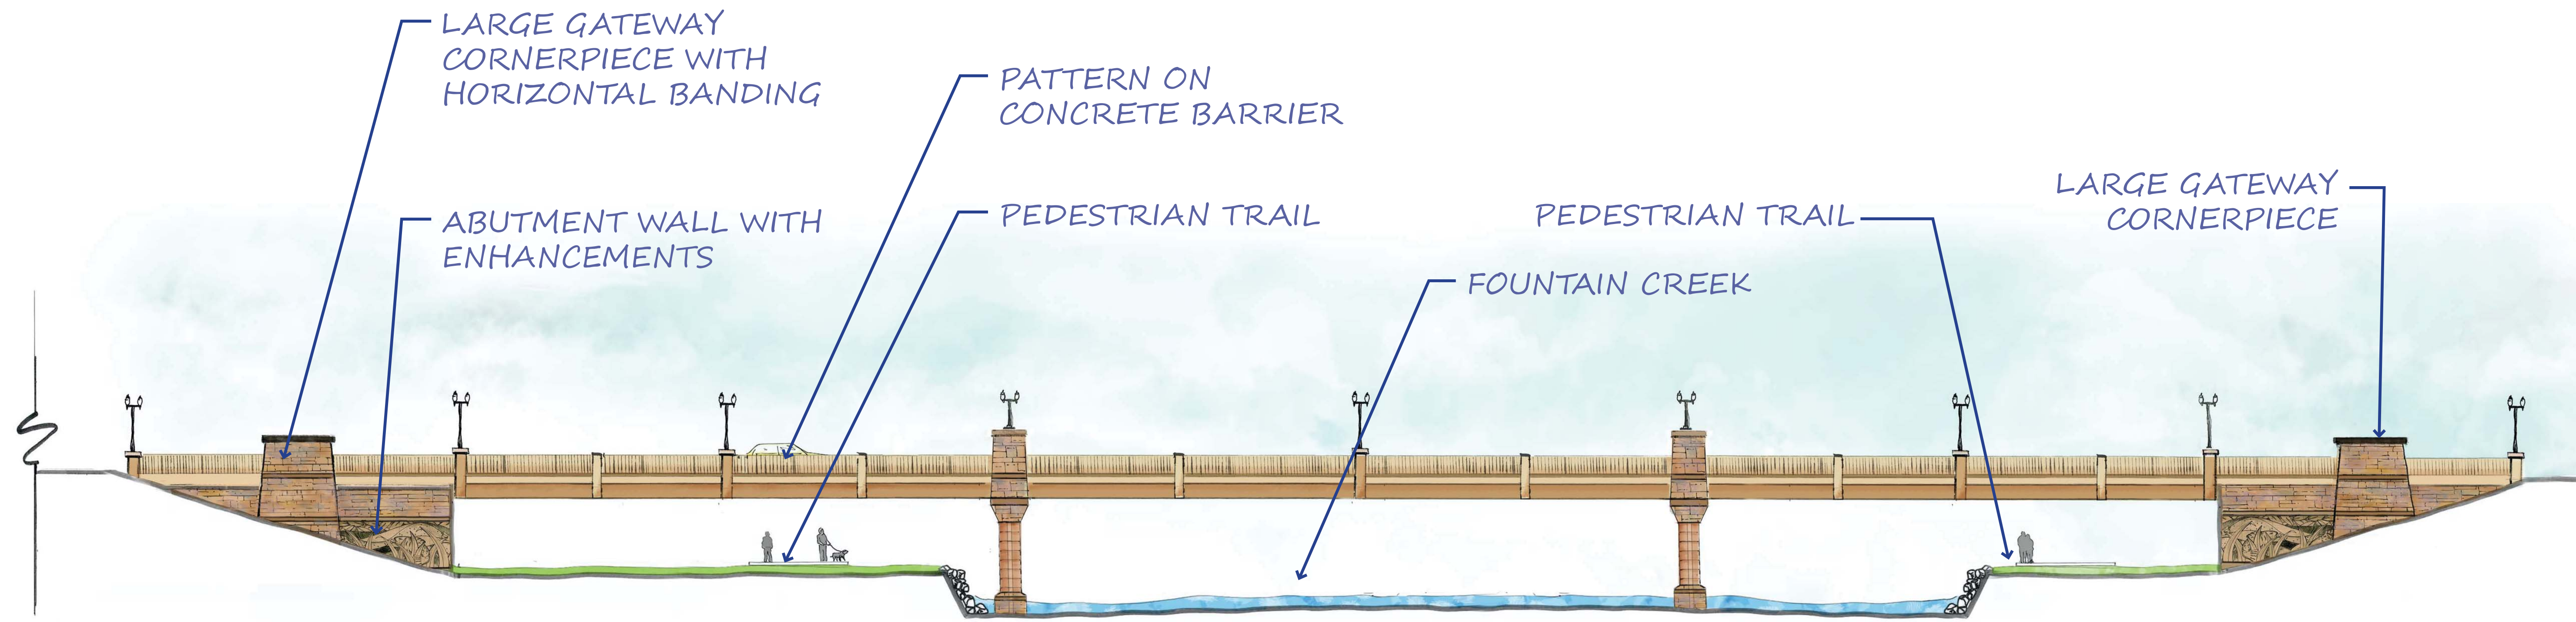

CIMARRON OVER FOUNTAIN CREEK

## WALL PANELS DIAGRAM

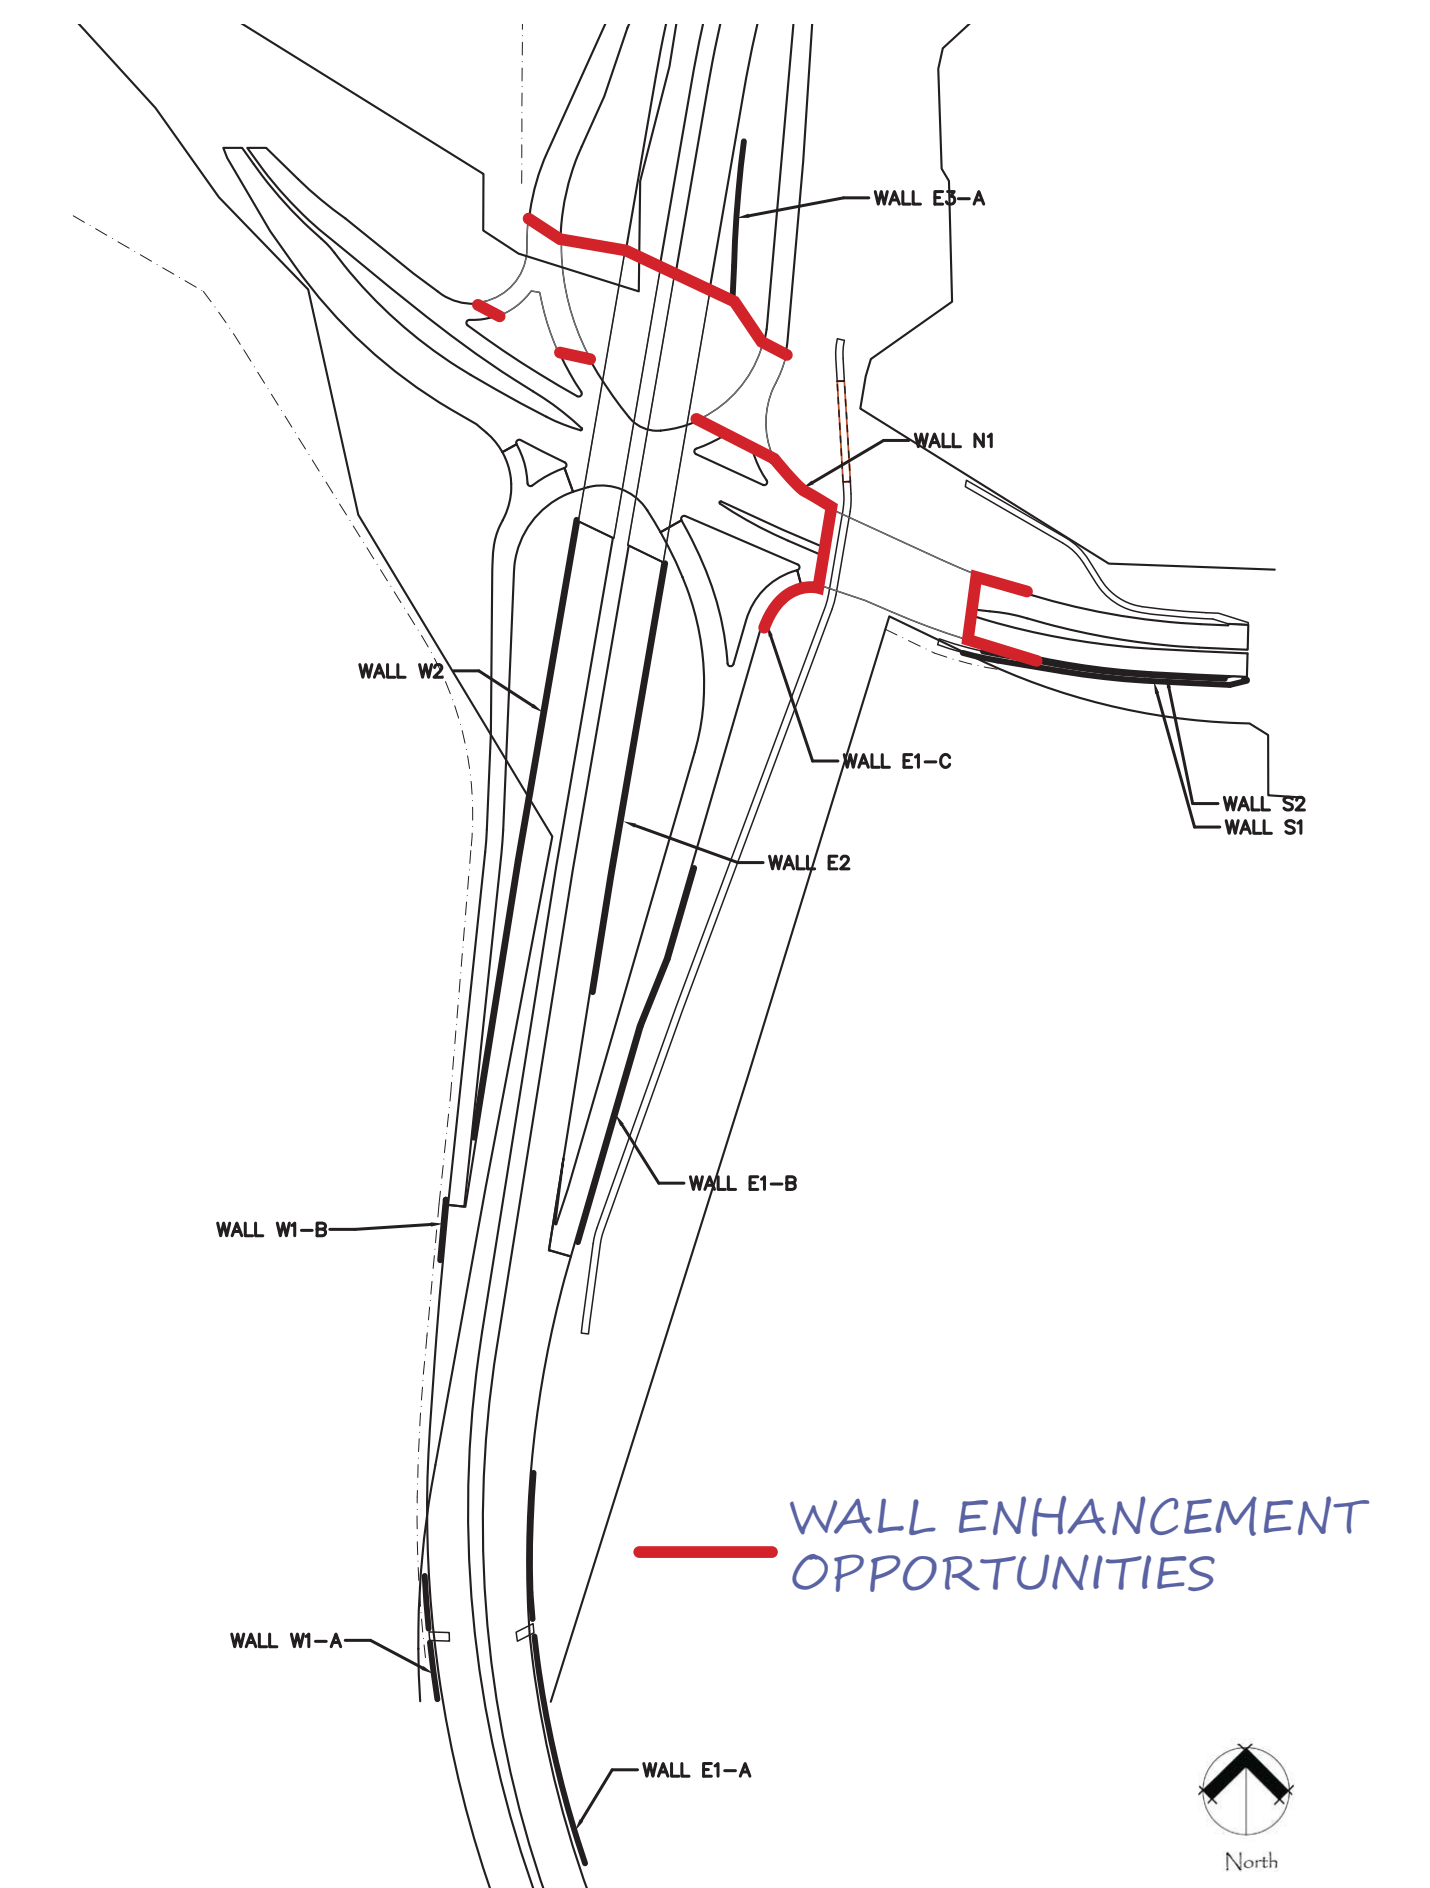


ABUTMENT WALL PANEL

**COLOR PALETTE**

- GOLDEN TAN  
FEDERAL #33711
- BEIGE  
FEDERAL #33522
- TAN  
FEDERAL #33448
- FLESH FEDERAL #30313  
used on I25 mainline bridge  
and Cimarron over RR bridge
- BROWN FEDERAL #30227  
used on I25 mainline bridge



ROCK PATTERN/ COLOR

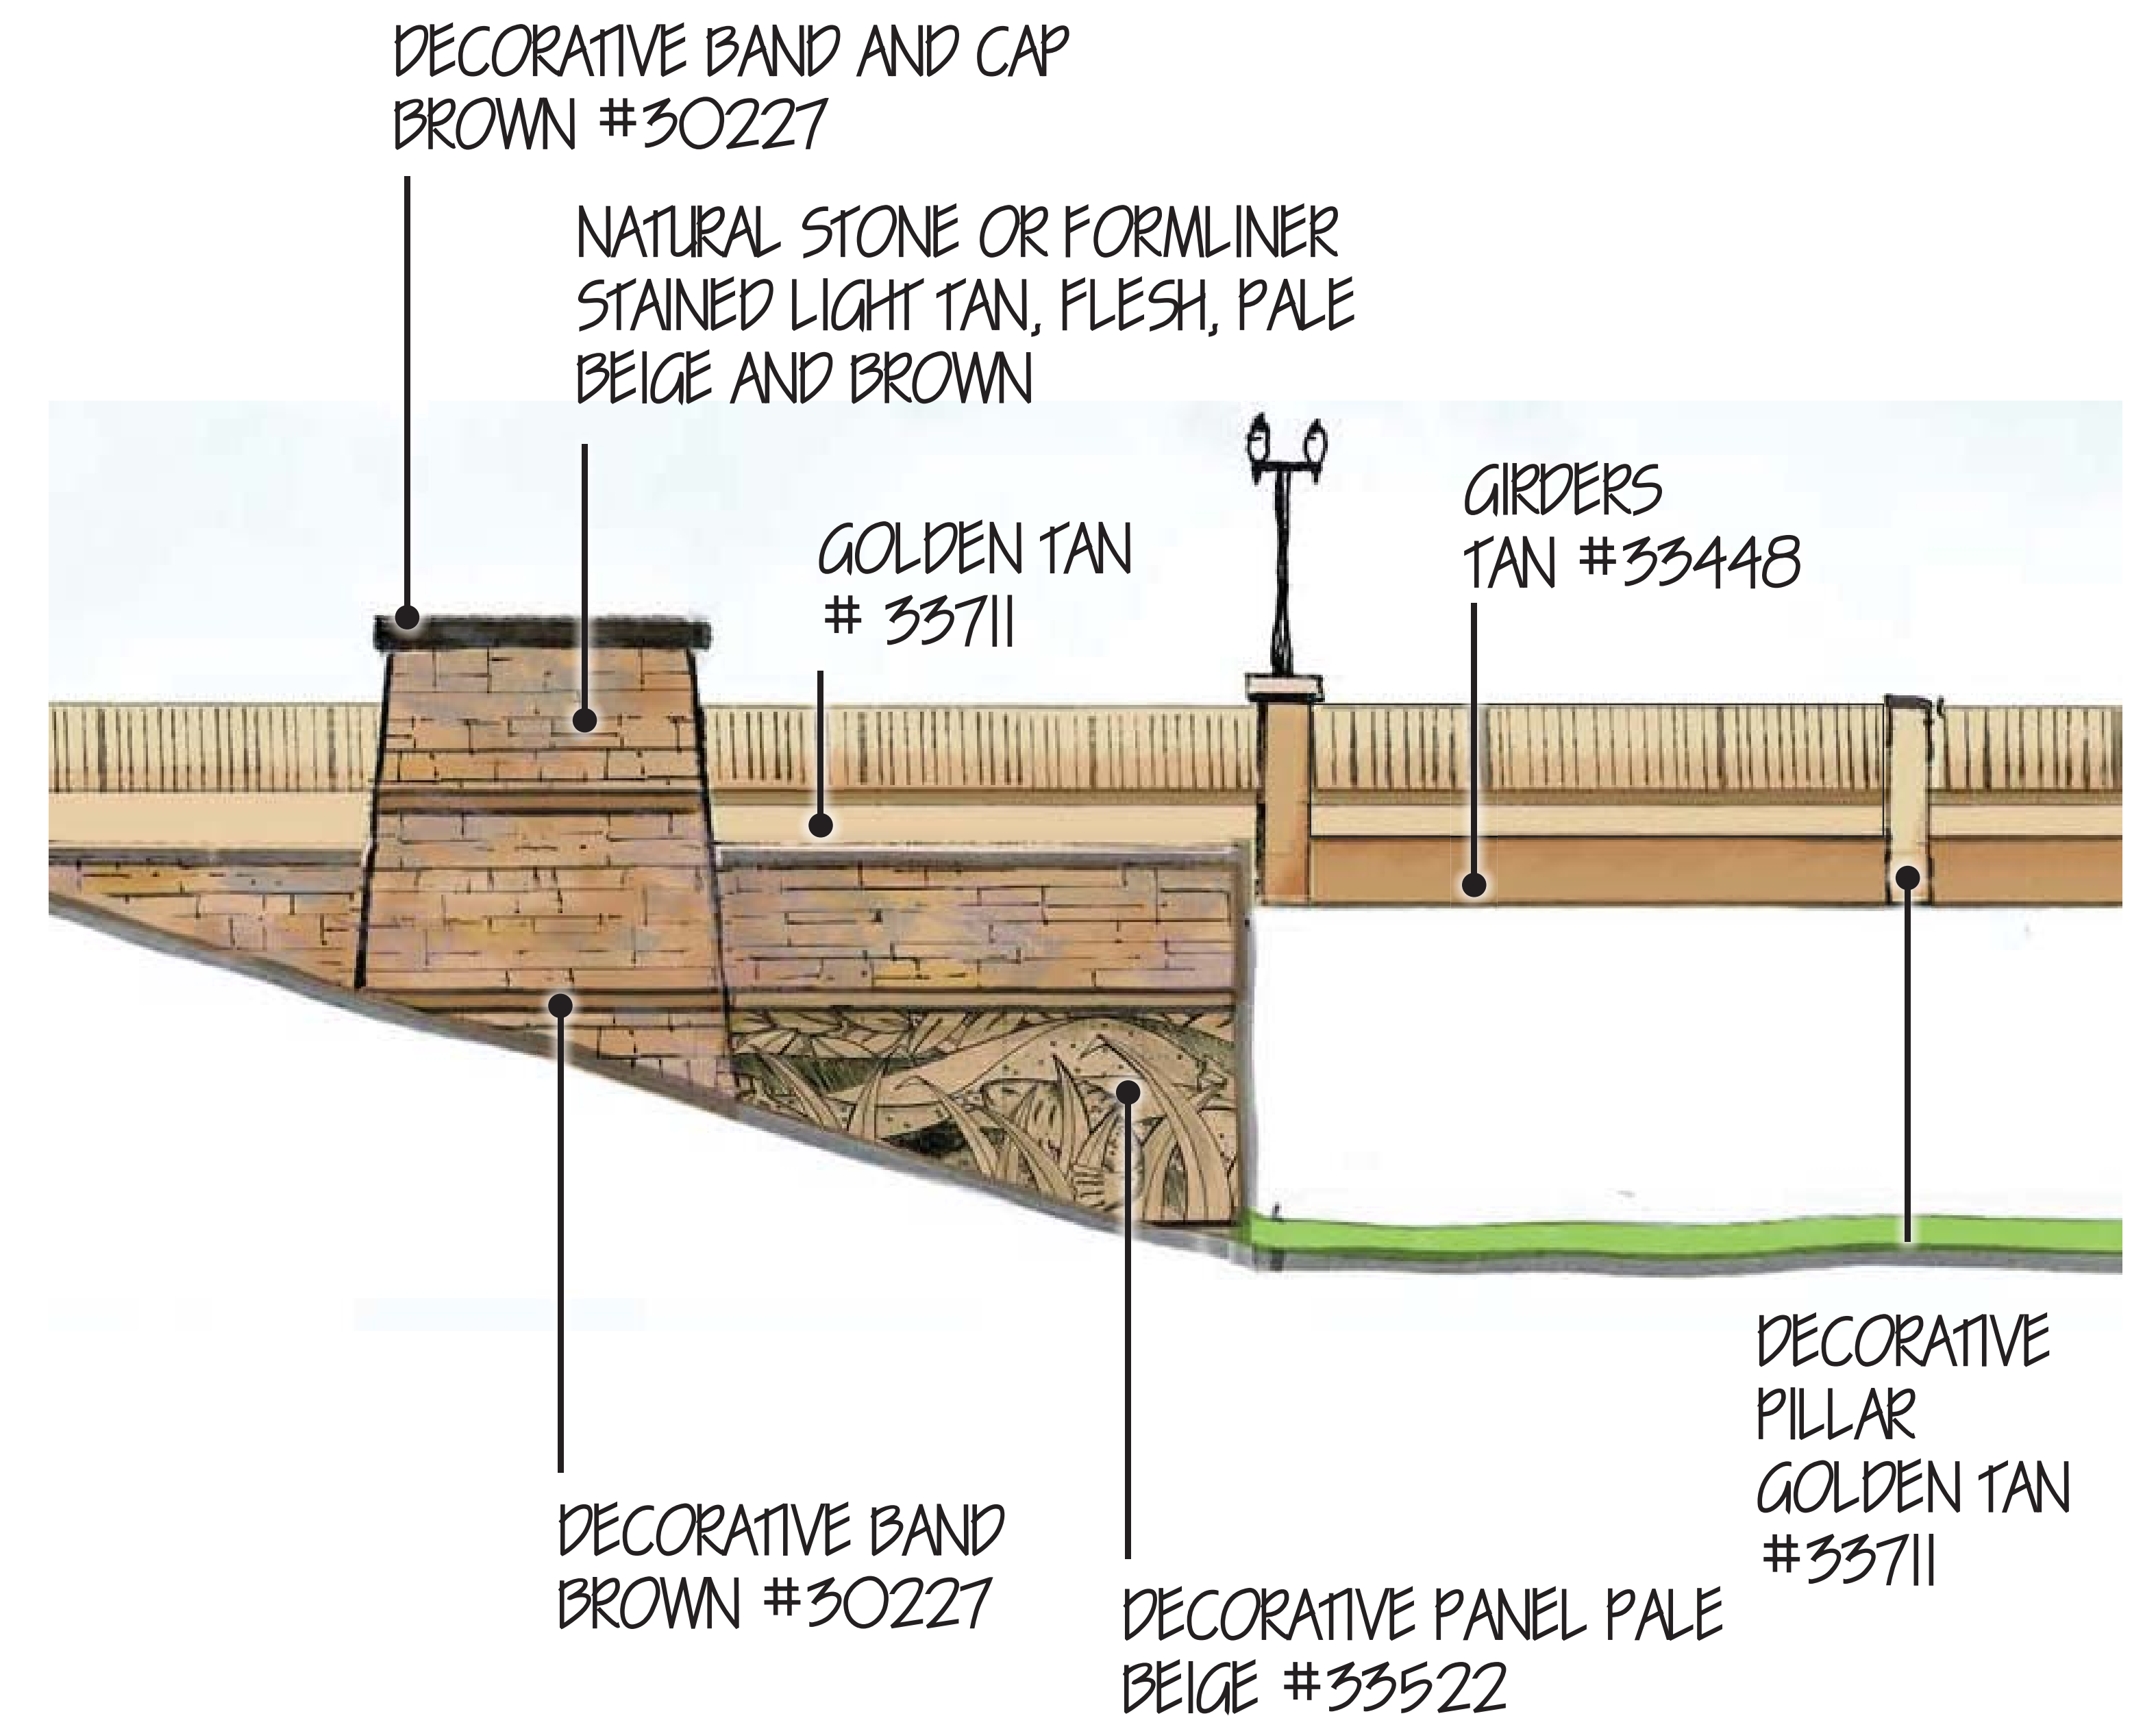

## I-25/Cimarron Interchange Design-Build Project