

CREEK RESTORATION EXAMPLES

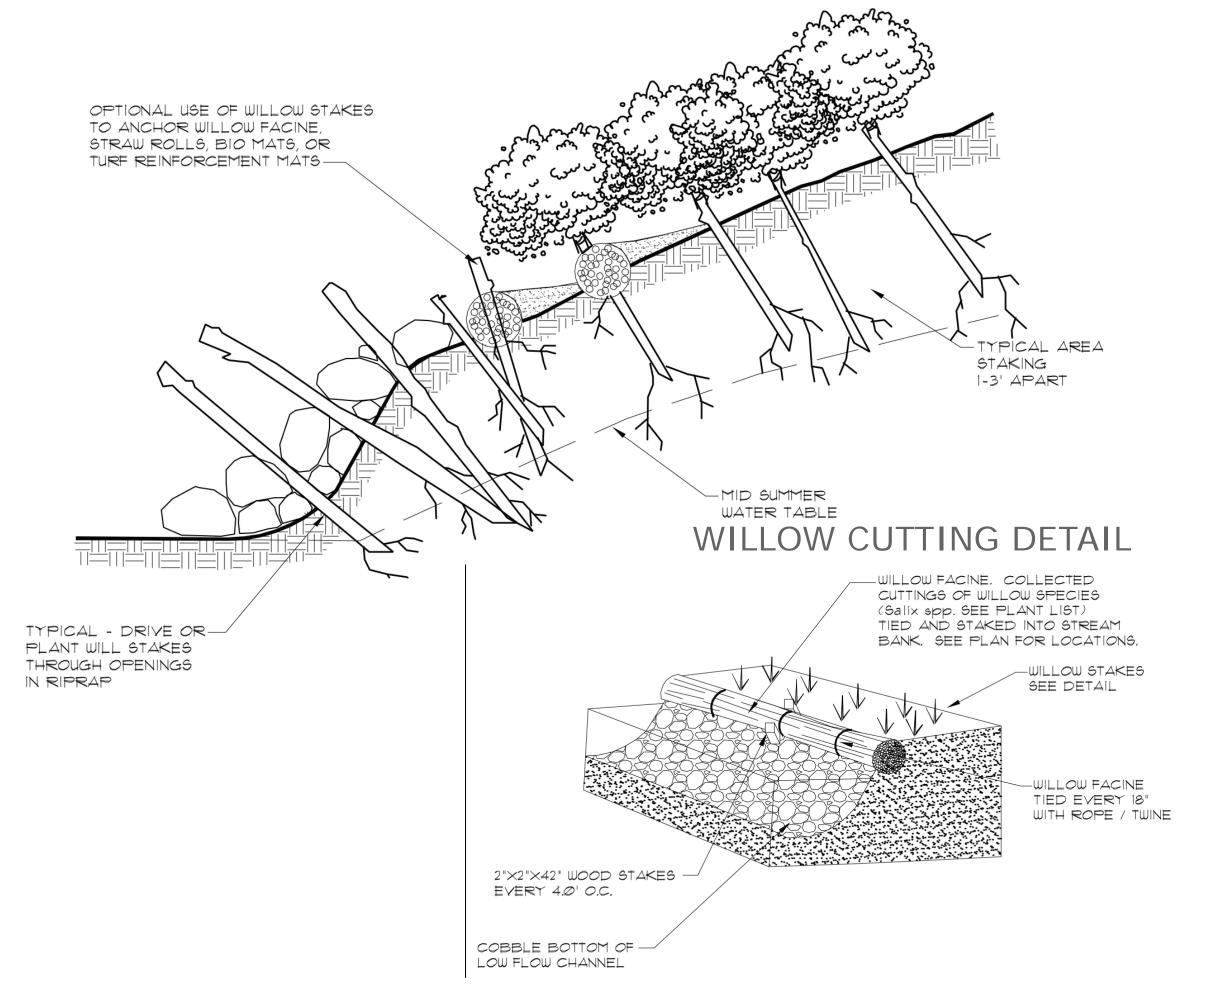


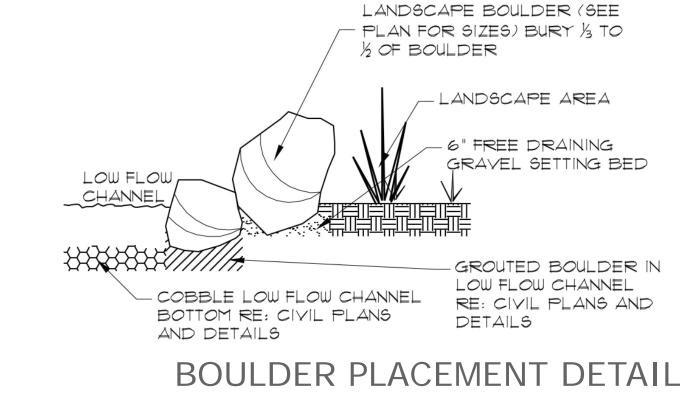








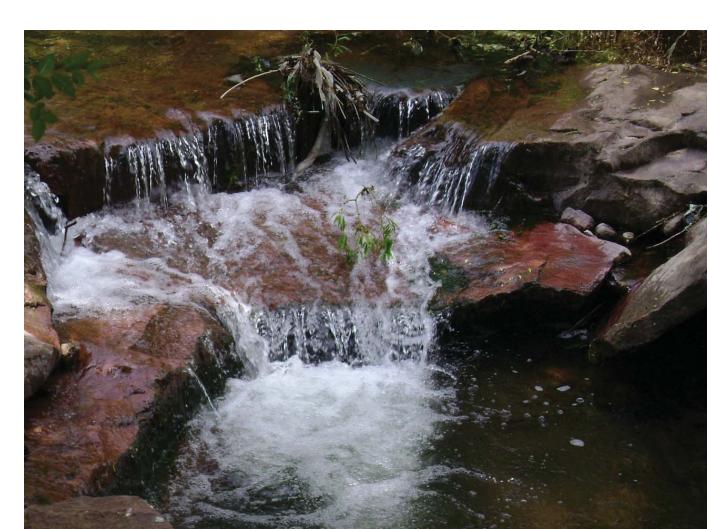

DROP STRUCTURES

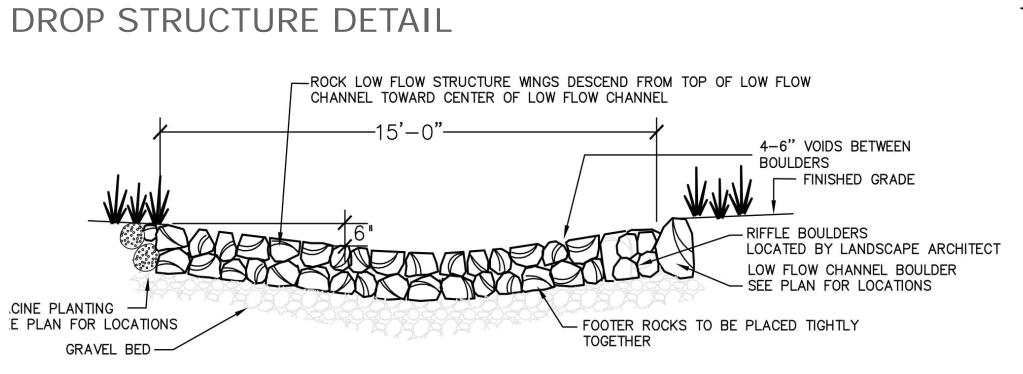

- LOW FLOW CHANNEL BOULDERS, SEE PLAN FOR LOCATIONS INDIVIDUALLY PLACED FOOTER ROCKS (2'x3'x4') PLACED TIGHTLY TOGETHER PLACED IN LOW FLOW CHANNEL


—LOG ANCHOR FIELD LOCATED BY THE

SEE SPECS. LANDSCAPE ARCHITECT LOG ANCHORS SEE SPECS STRAIGHT TRUNK—COTTONWOODTREE
W/ ROOT STRUCTURE
OR PINE TREE FROM
OFF SITE TRIM EXPOSED ROOTS PLAN FOR LOCATIONS ROOT MASS

EXISTING VEGETATION ALONG MONUEMENT CREEK





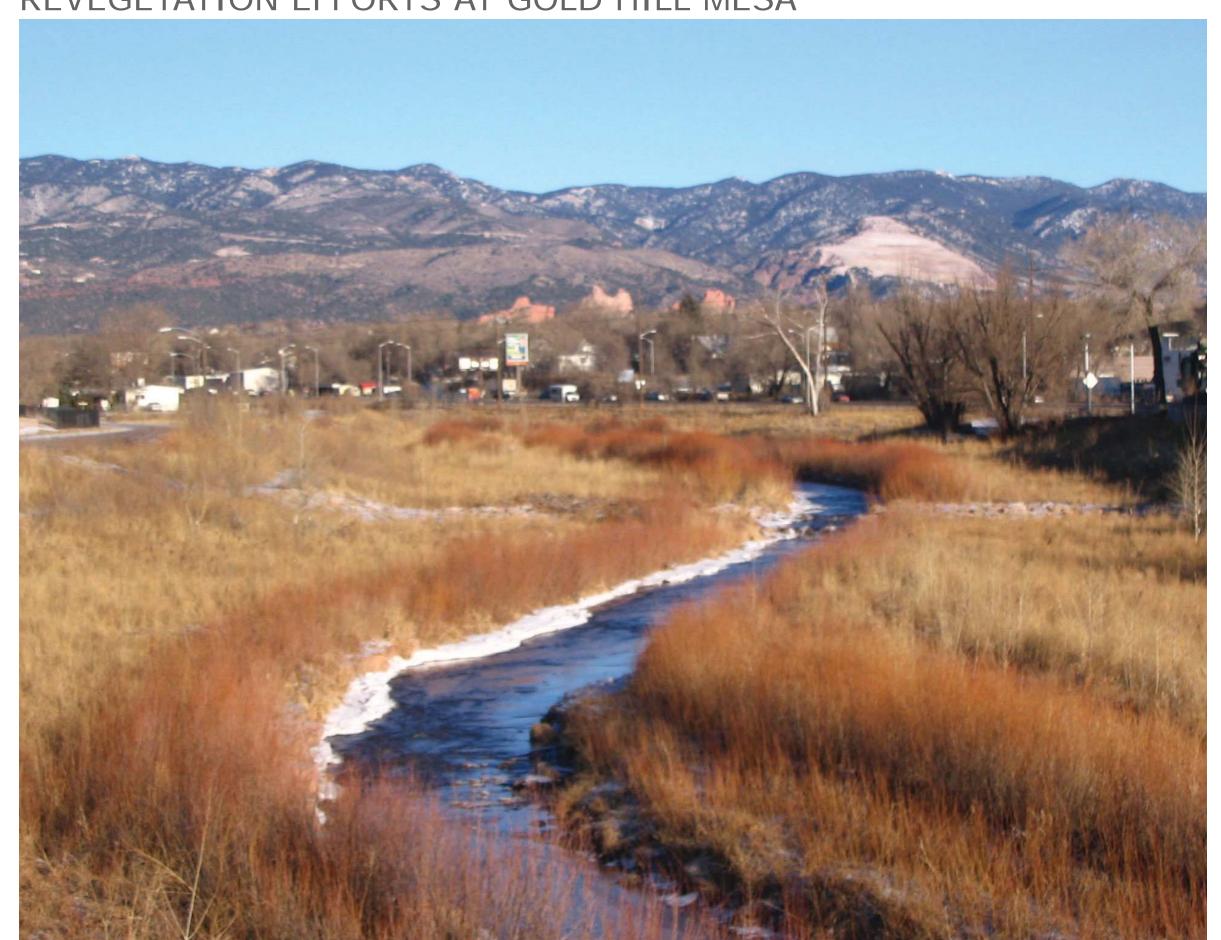



I-25/Cimarron Interchange Design-Build Project