

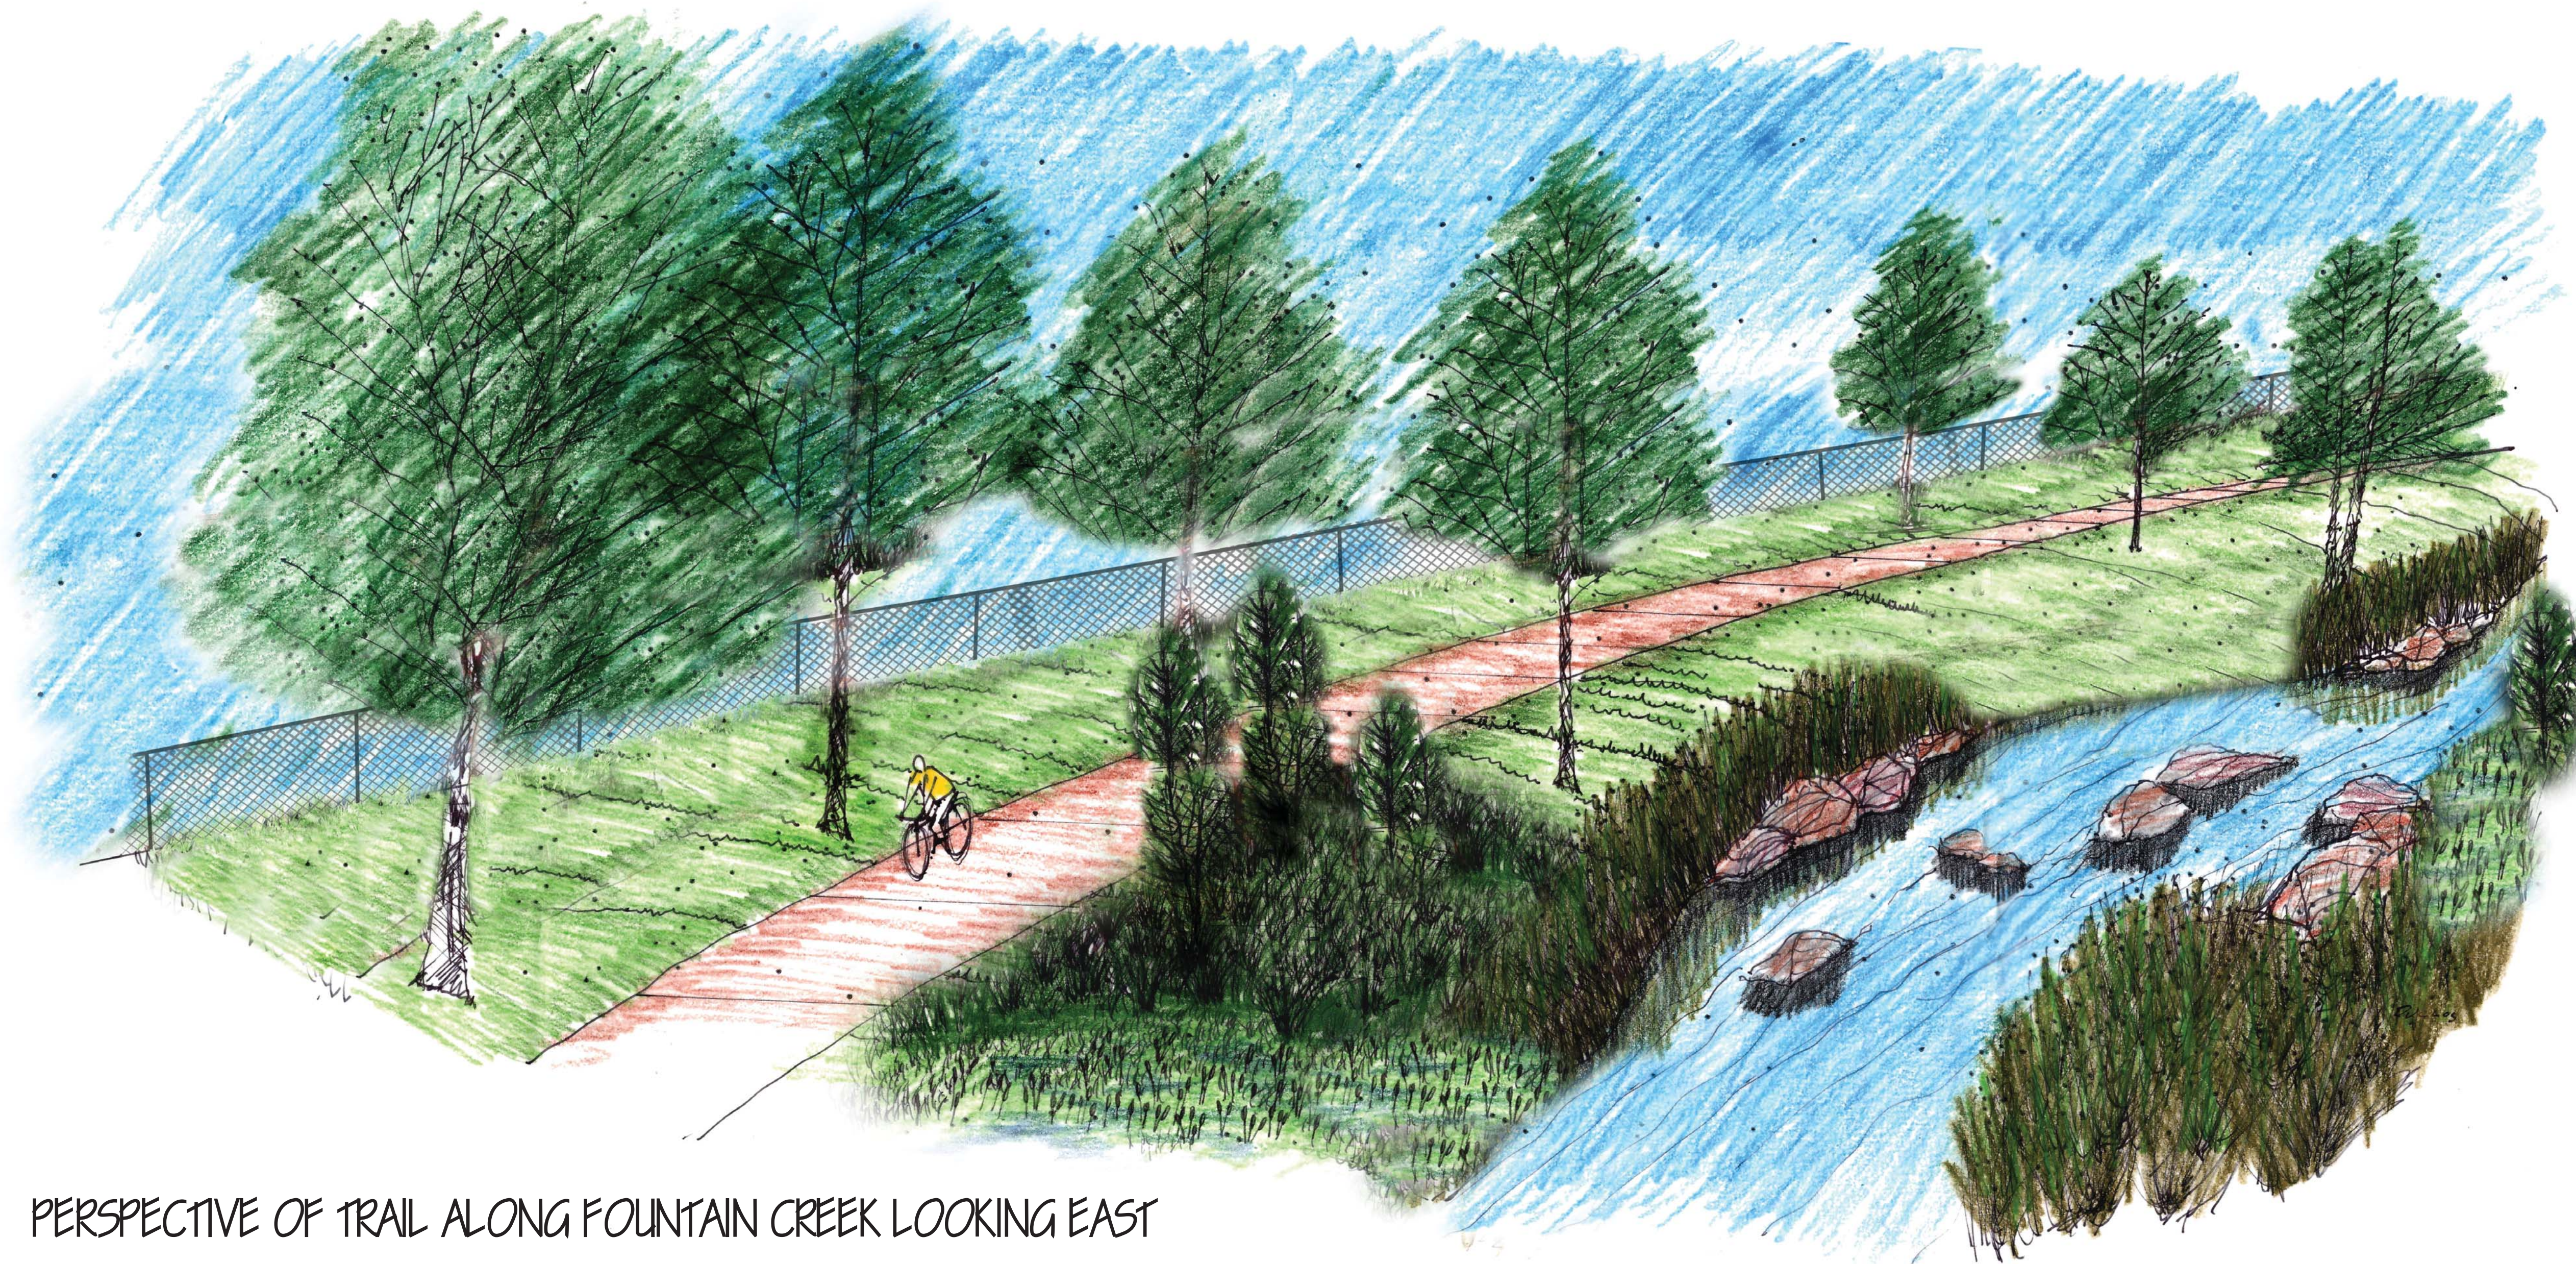


# FOUNTAIN CREEK PERSPECTIVE AND ELEVATION

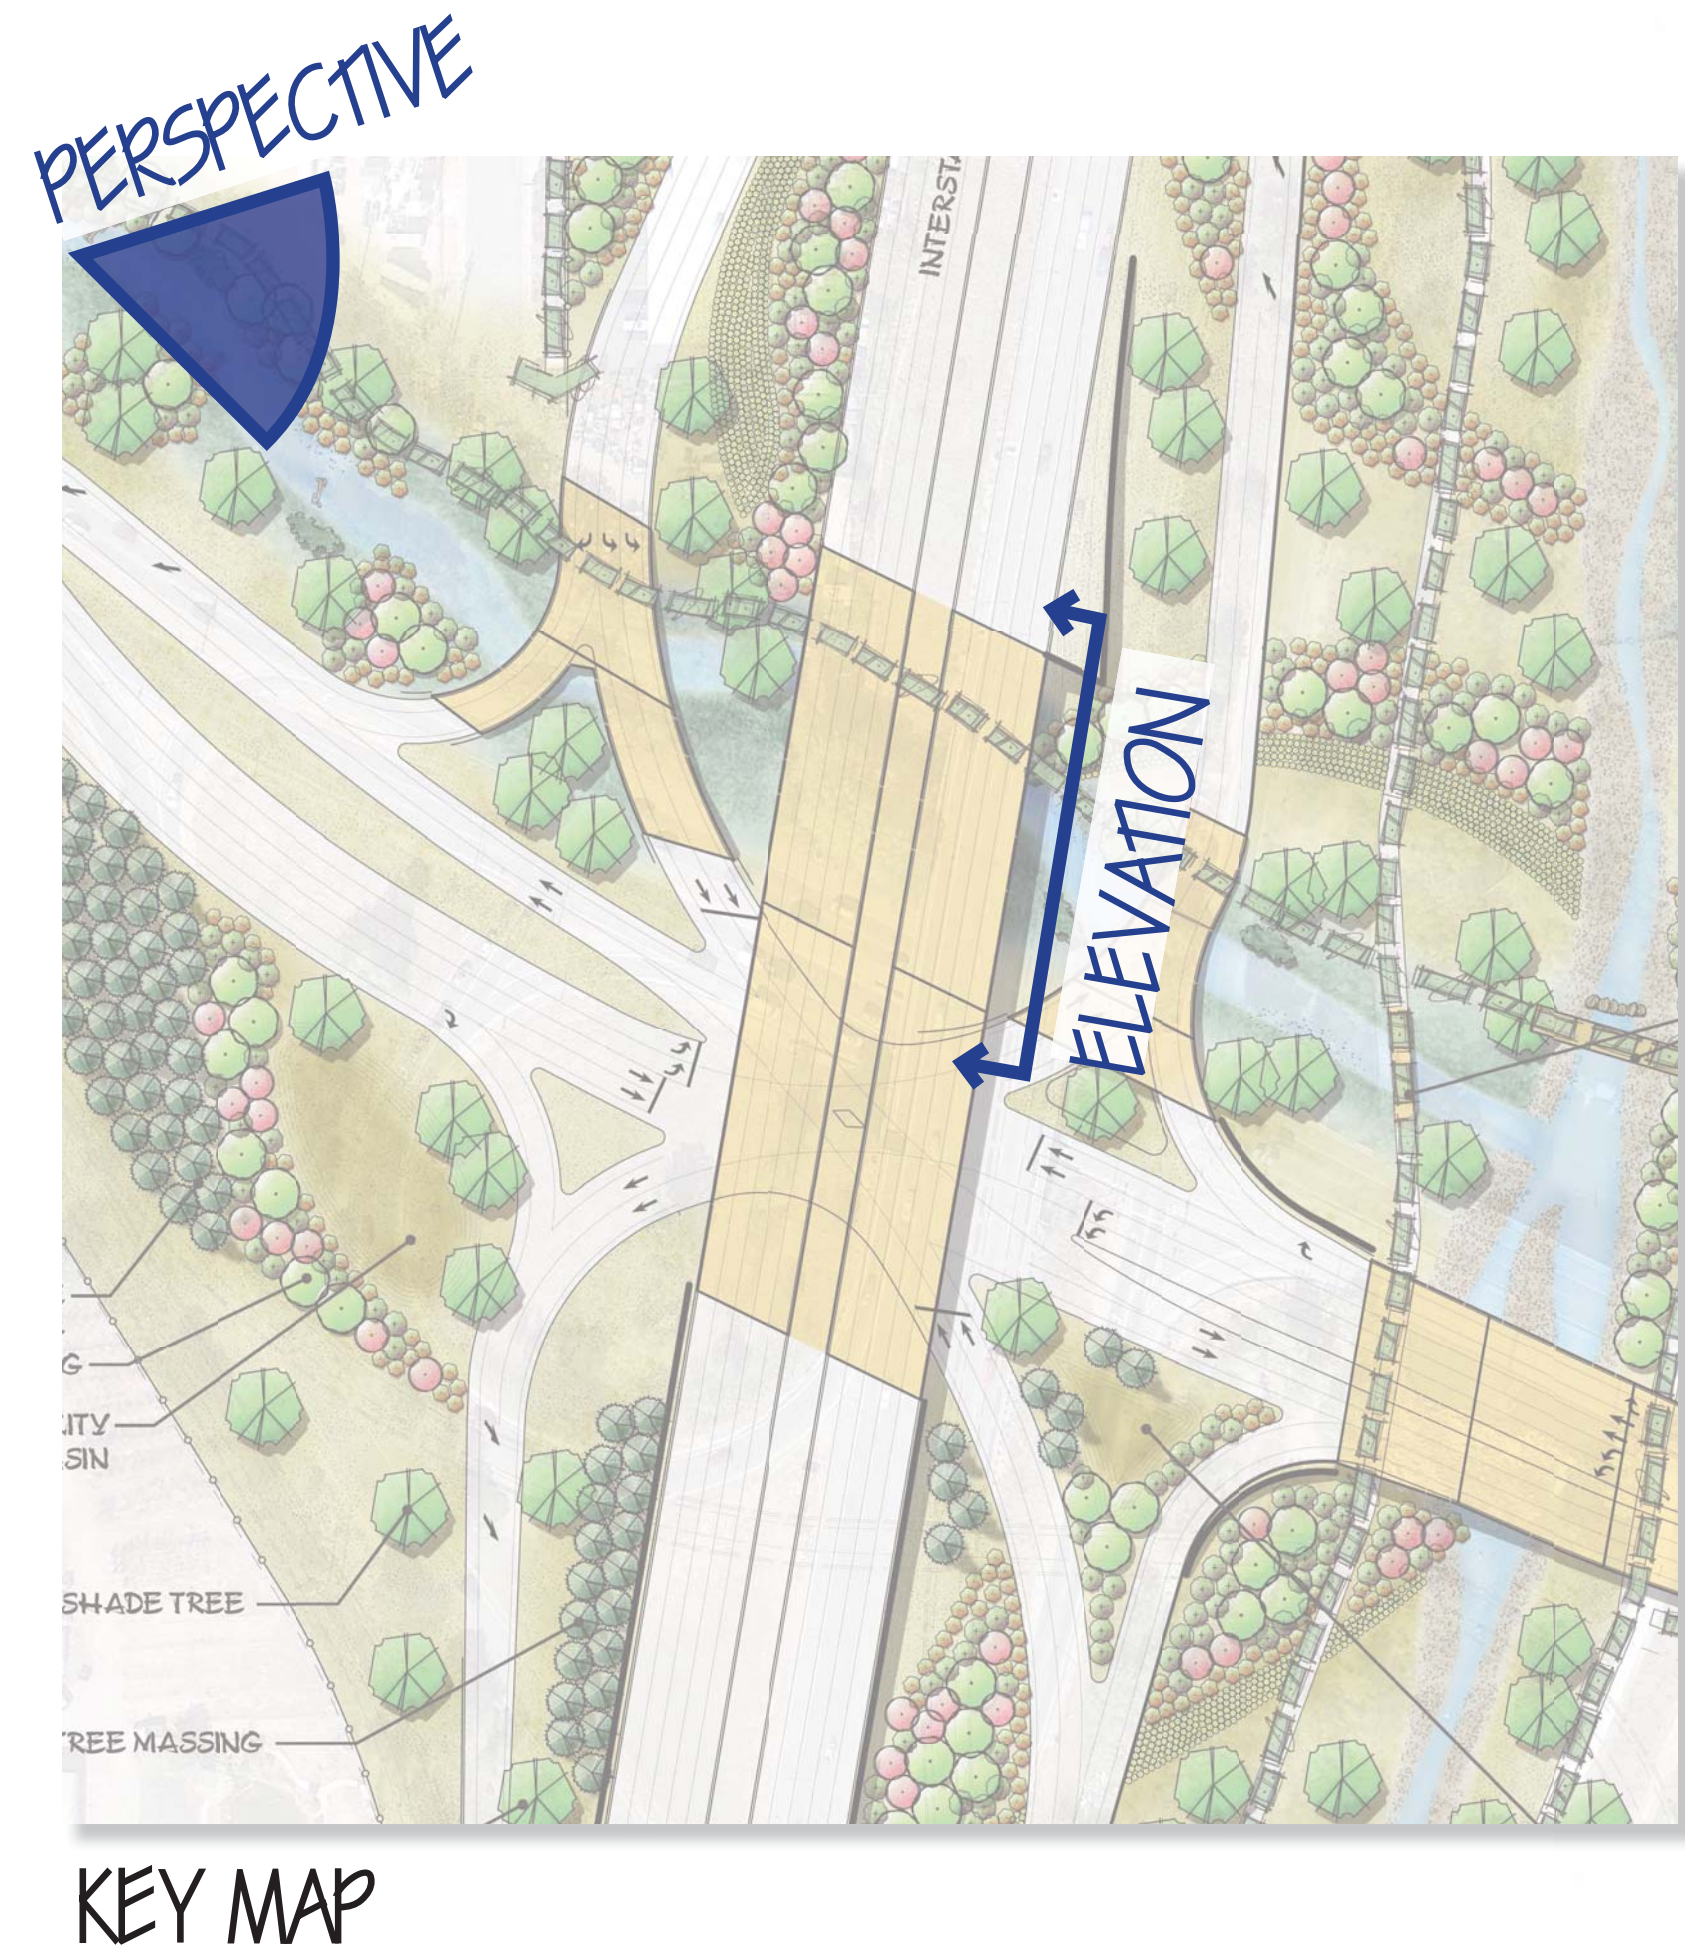

PERSPECTIVE OF TRAIL ALONG FOUNTAIN CREEK LOOKING EAST

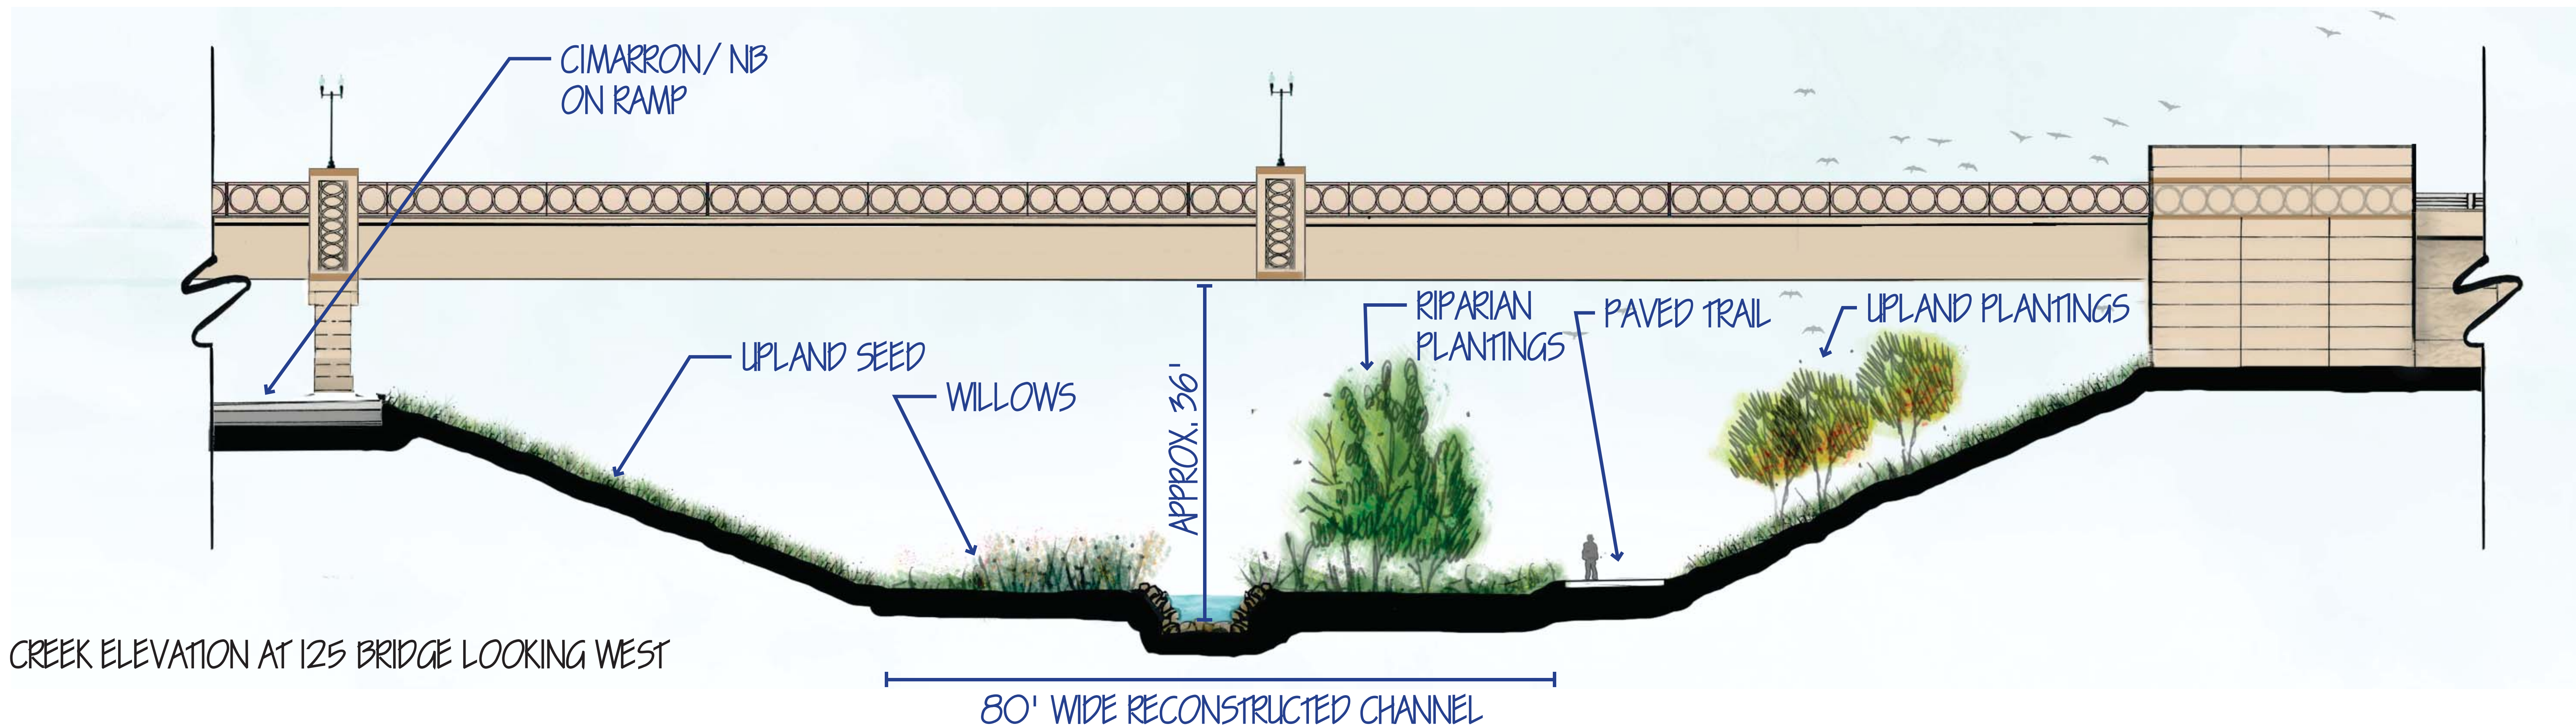

CREEK ELEVATION AT I25 BRIDGE LOOKING WEST



**I-25/Cimarron Interchange  
Design-Build Project**