


**Legend**


- Parcel
- + Close Existing Access
- M Signalized Full Movement
- Unsignalized Full Movement
- Unsignalized Full Movement (Proposed)
- ▲ 3/4 Movement
- ★ Right-in/Right-out
- ★ Right-in/Right-out (Proposed)
- ◆ Left-in/Left-out
- ◐ Left-out Only
- ▶ Right-in Only
- ◑ Right-out Only
- ◐ Left-in Only
- Proposed Frontage Road

I-70B Access Plan  
04/25/19

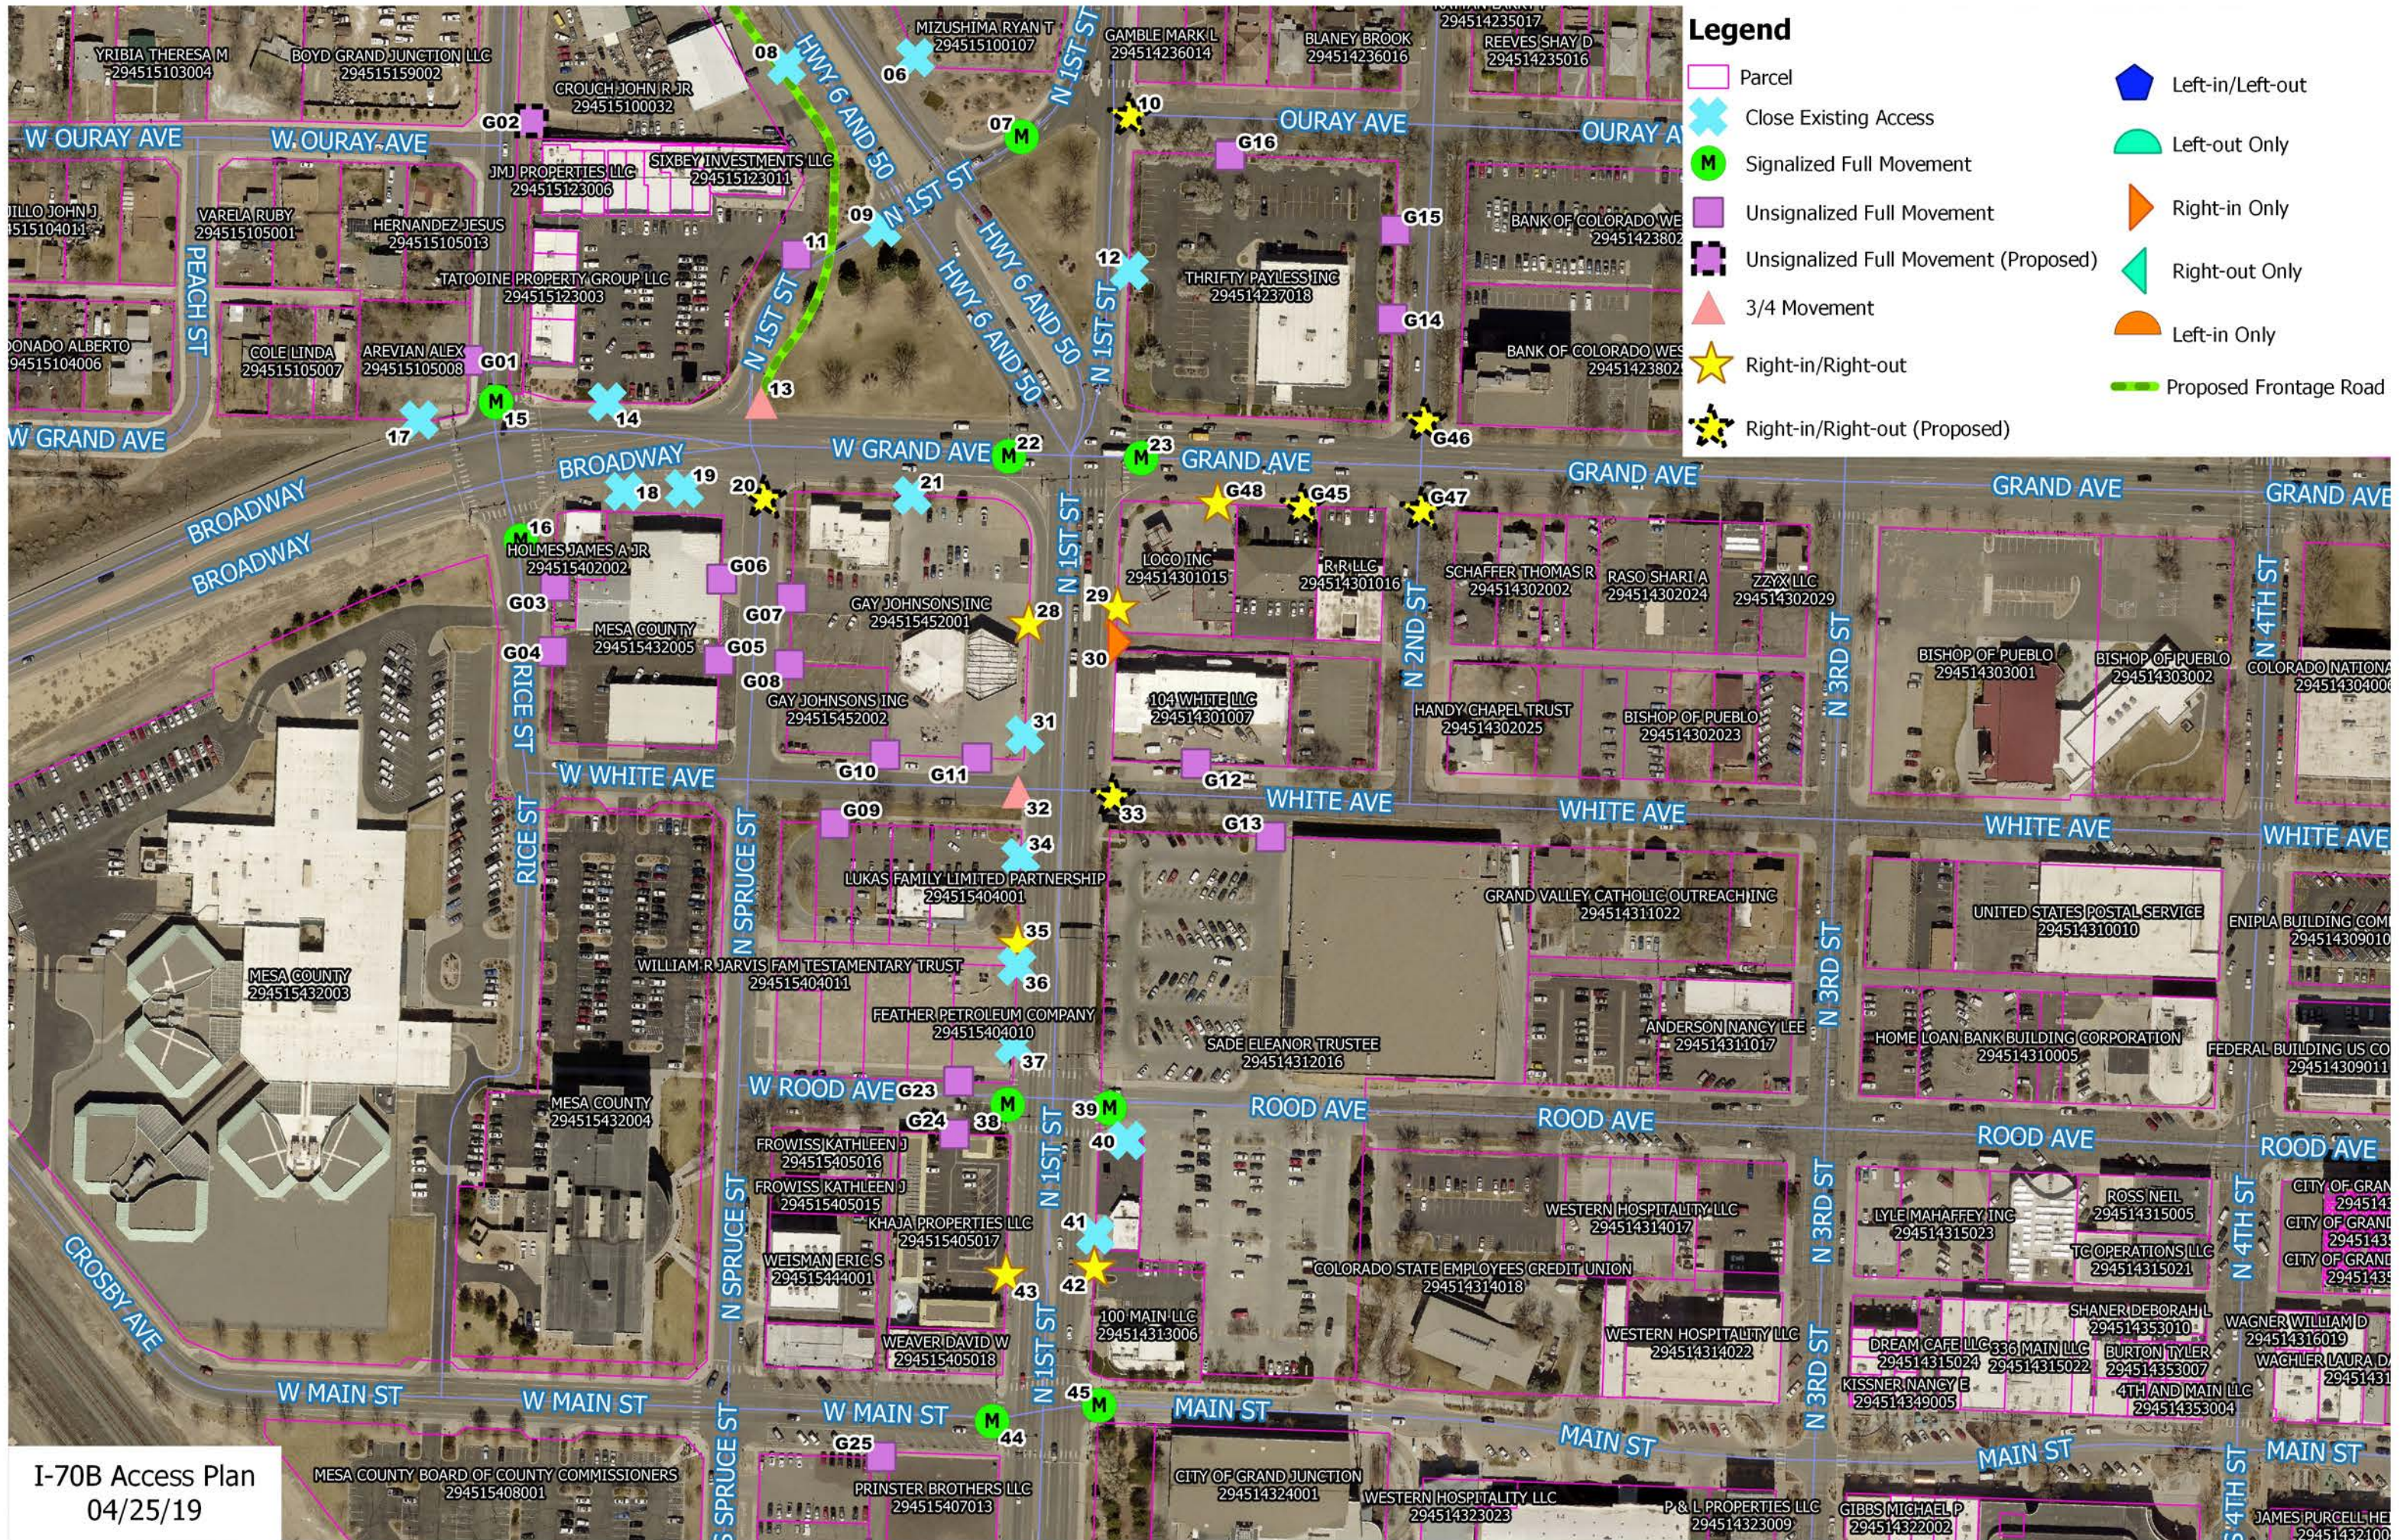





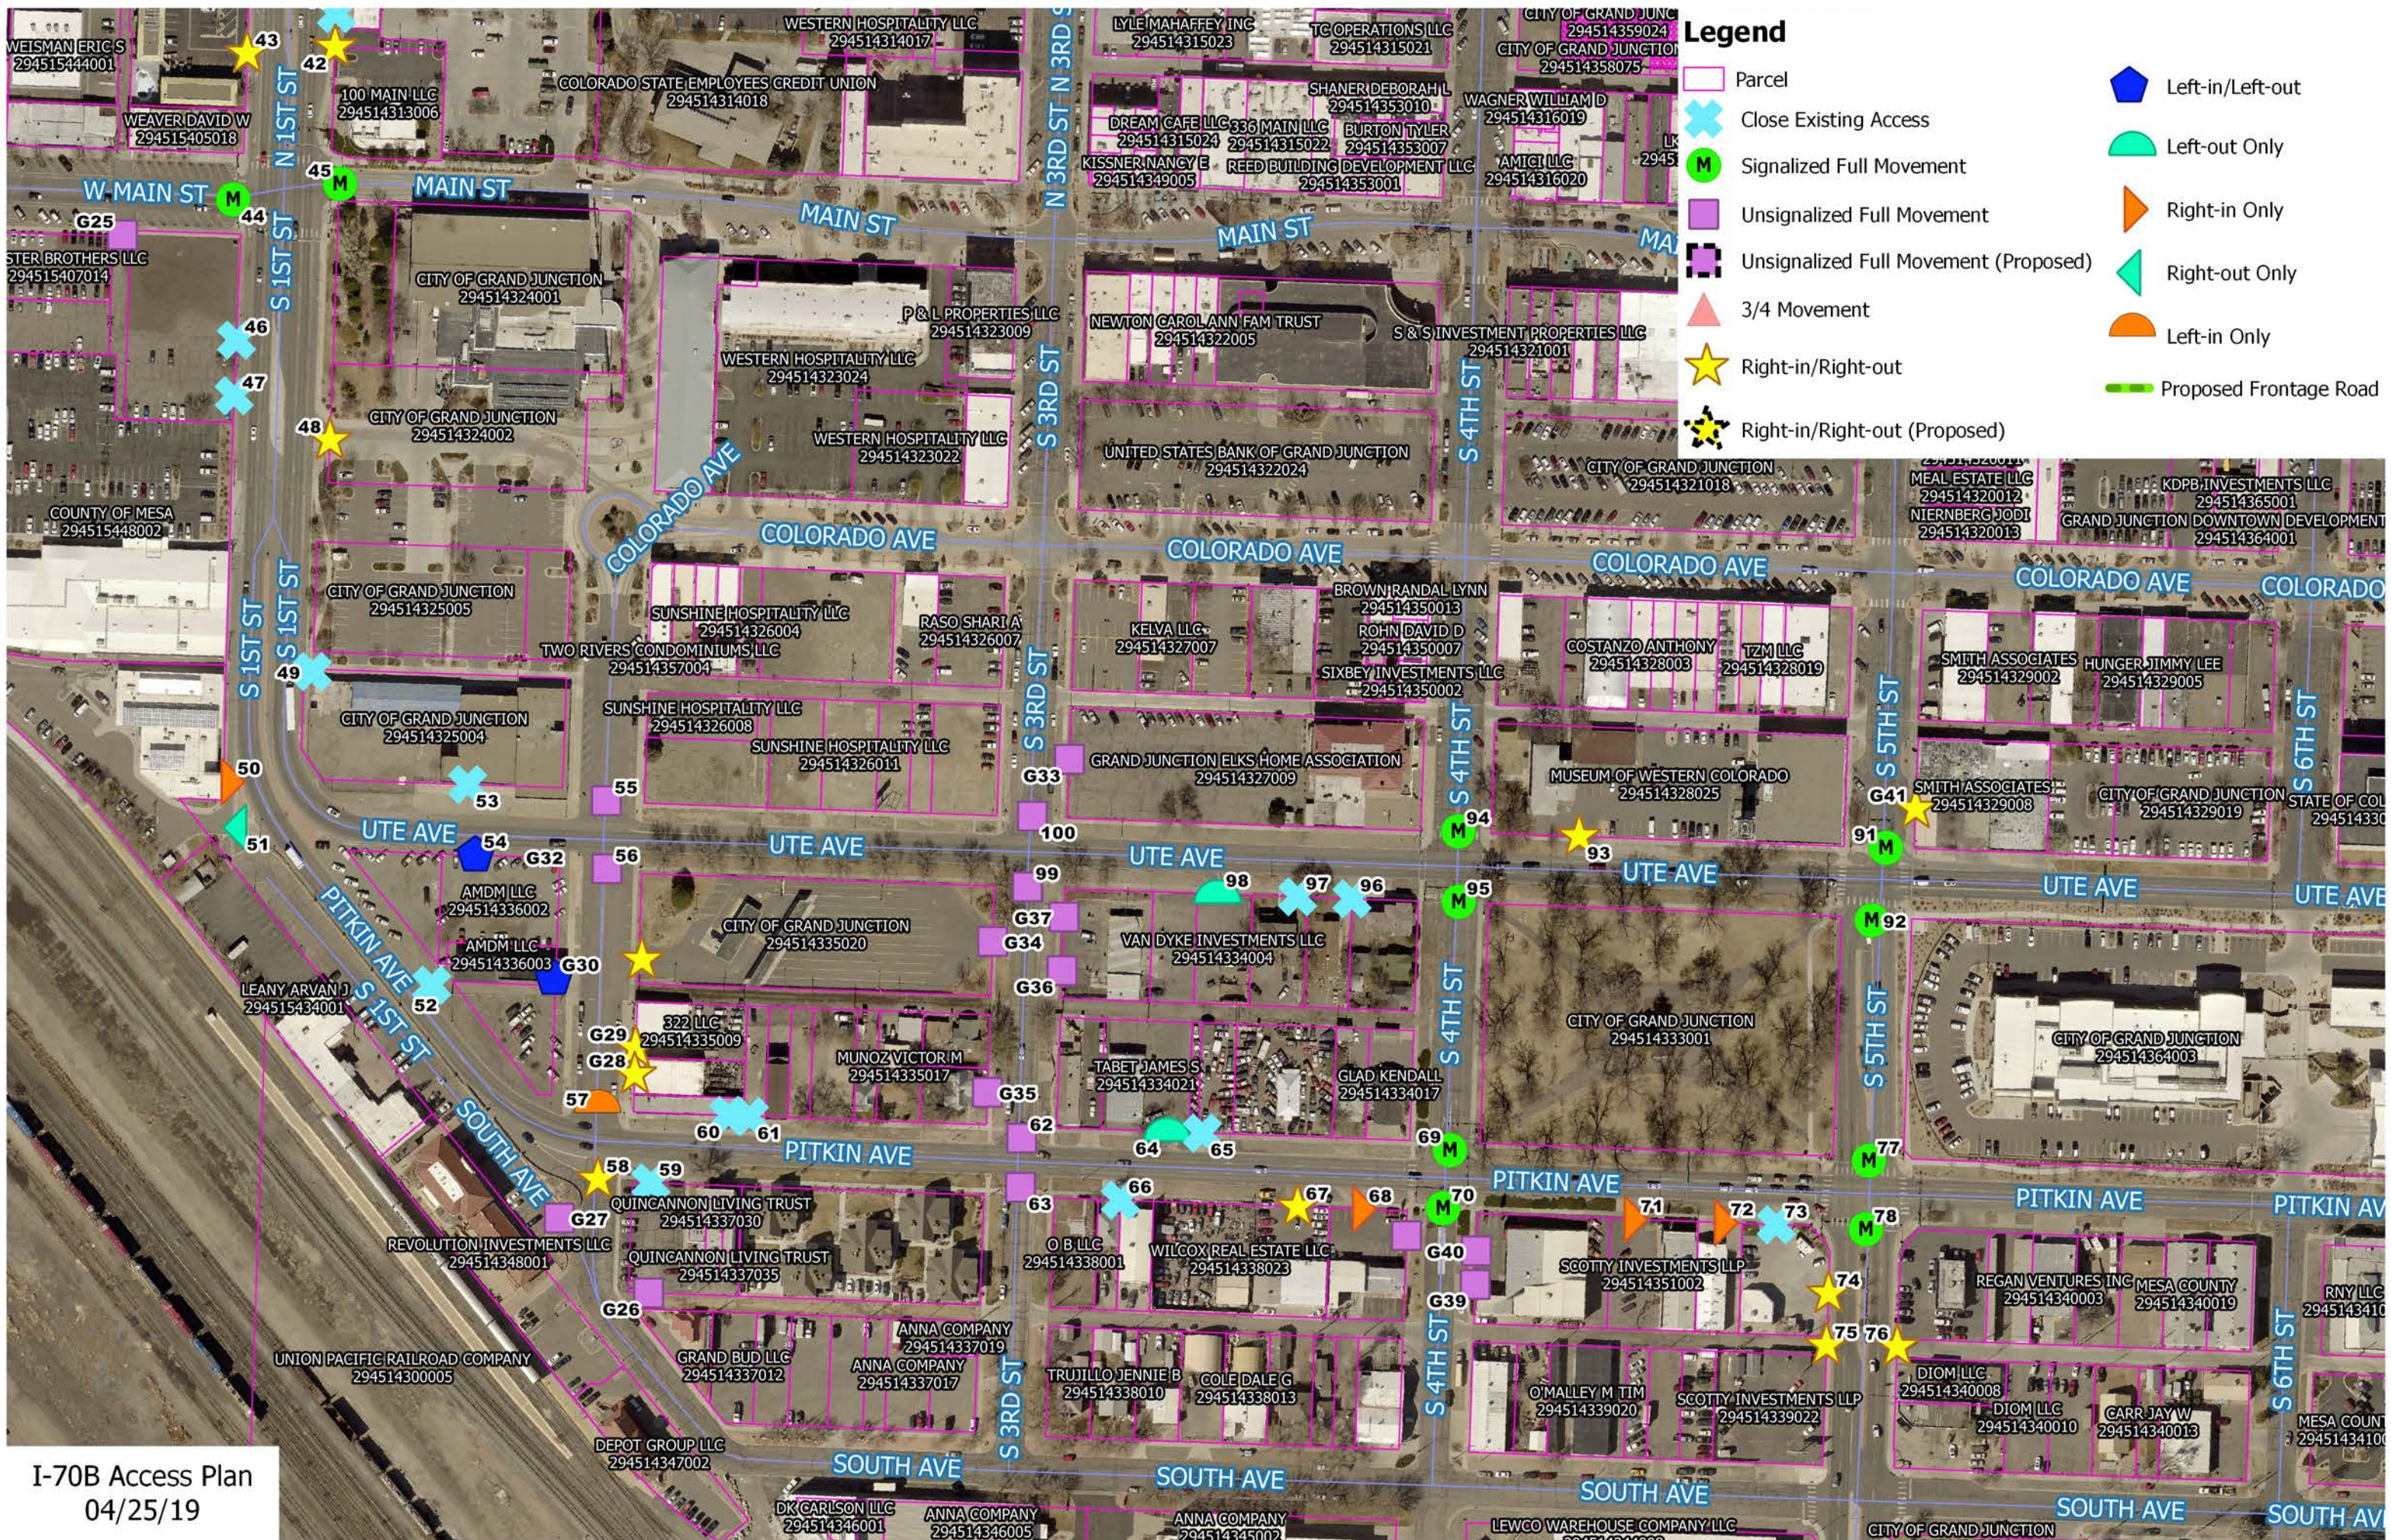

I-70B Access Plan  
04/25/19