
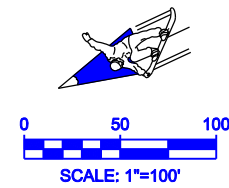


LEGEND:

-  CONCRETE PAVEMENT/SIDEWALK
-  HOT MIX ASPHALT PAVEMENT
-  PROPOSED RETAINING WALL
-  PROPOSED RIGHT-OF-WAY
-  PROPOSED PERMANENT EASEMENT
-  PROPOSED TEMPORARY EASEMENT
-  EXISTING WETLANDS

EDWARDS INTERCHANGE UPGRADE

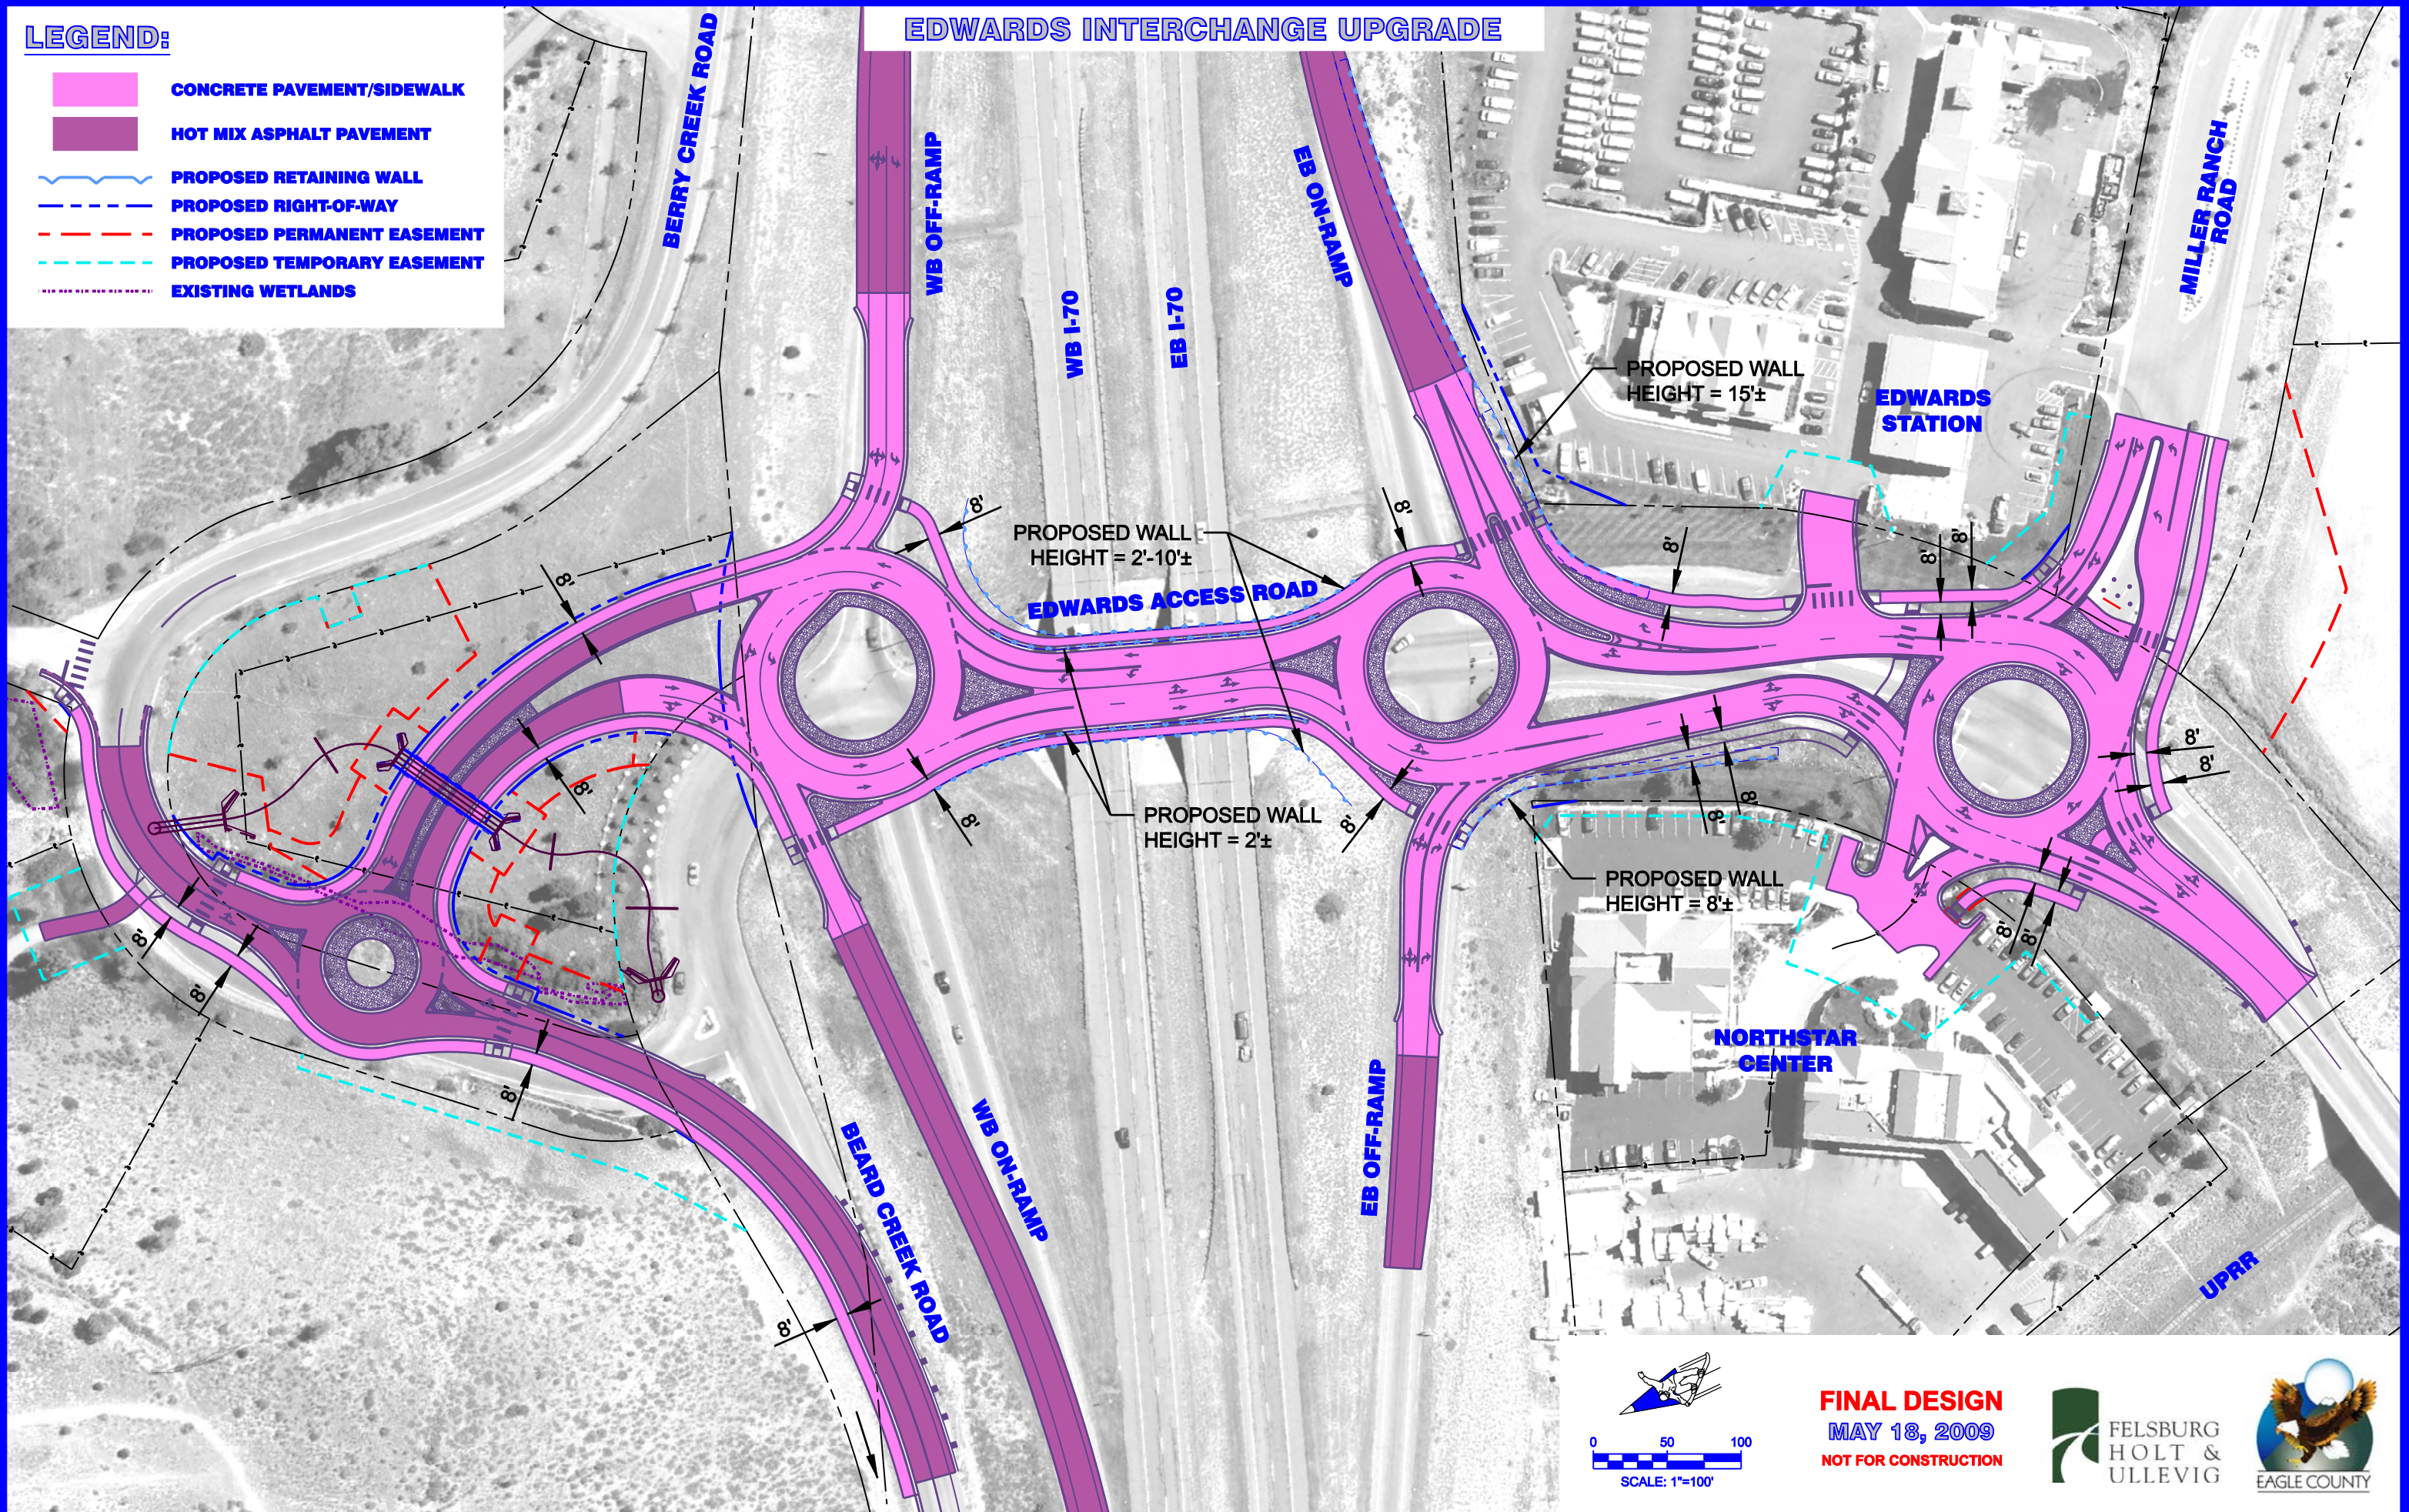

FINAL DESIGN
MAY 18, 2009
NOT FOR CONSTRUCTION

