


SH 133 Ultimate ACP Legend

- Full Movement (Signal/Roundabout)
- Full Movement (Not to be signaled)
- ⬠ 3/4 movement (no left turn)
- ▲ Right-in, right-out only
- ▲ Right-in only
- ▼ Right-out only
- ✕ Close Access
- Emergency Access Only
- - - Potential Future Roads
- ⬢ Existing Pathways
- ⬢ Future Pathways
- ↔ Required Cross Access Agreement
- Town Limits
- Parcels

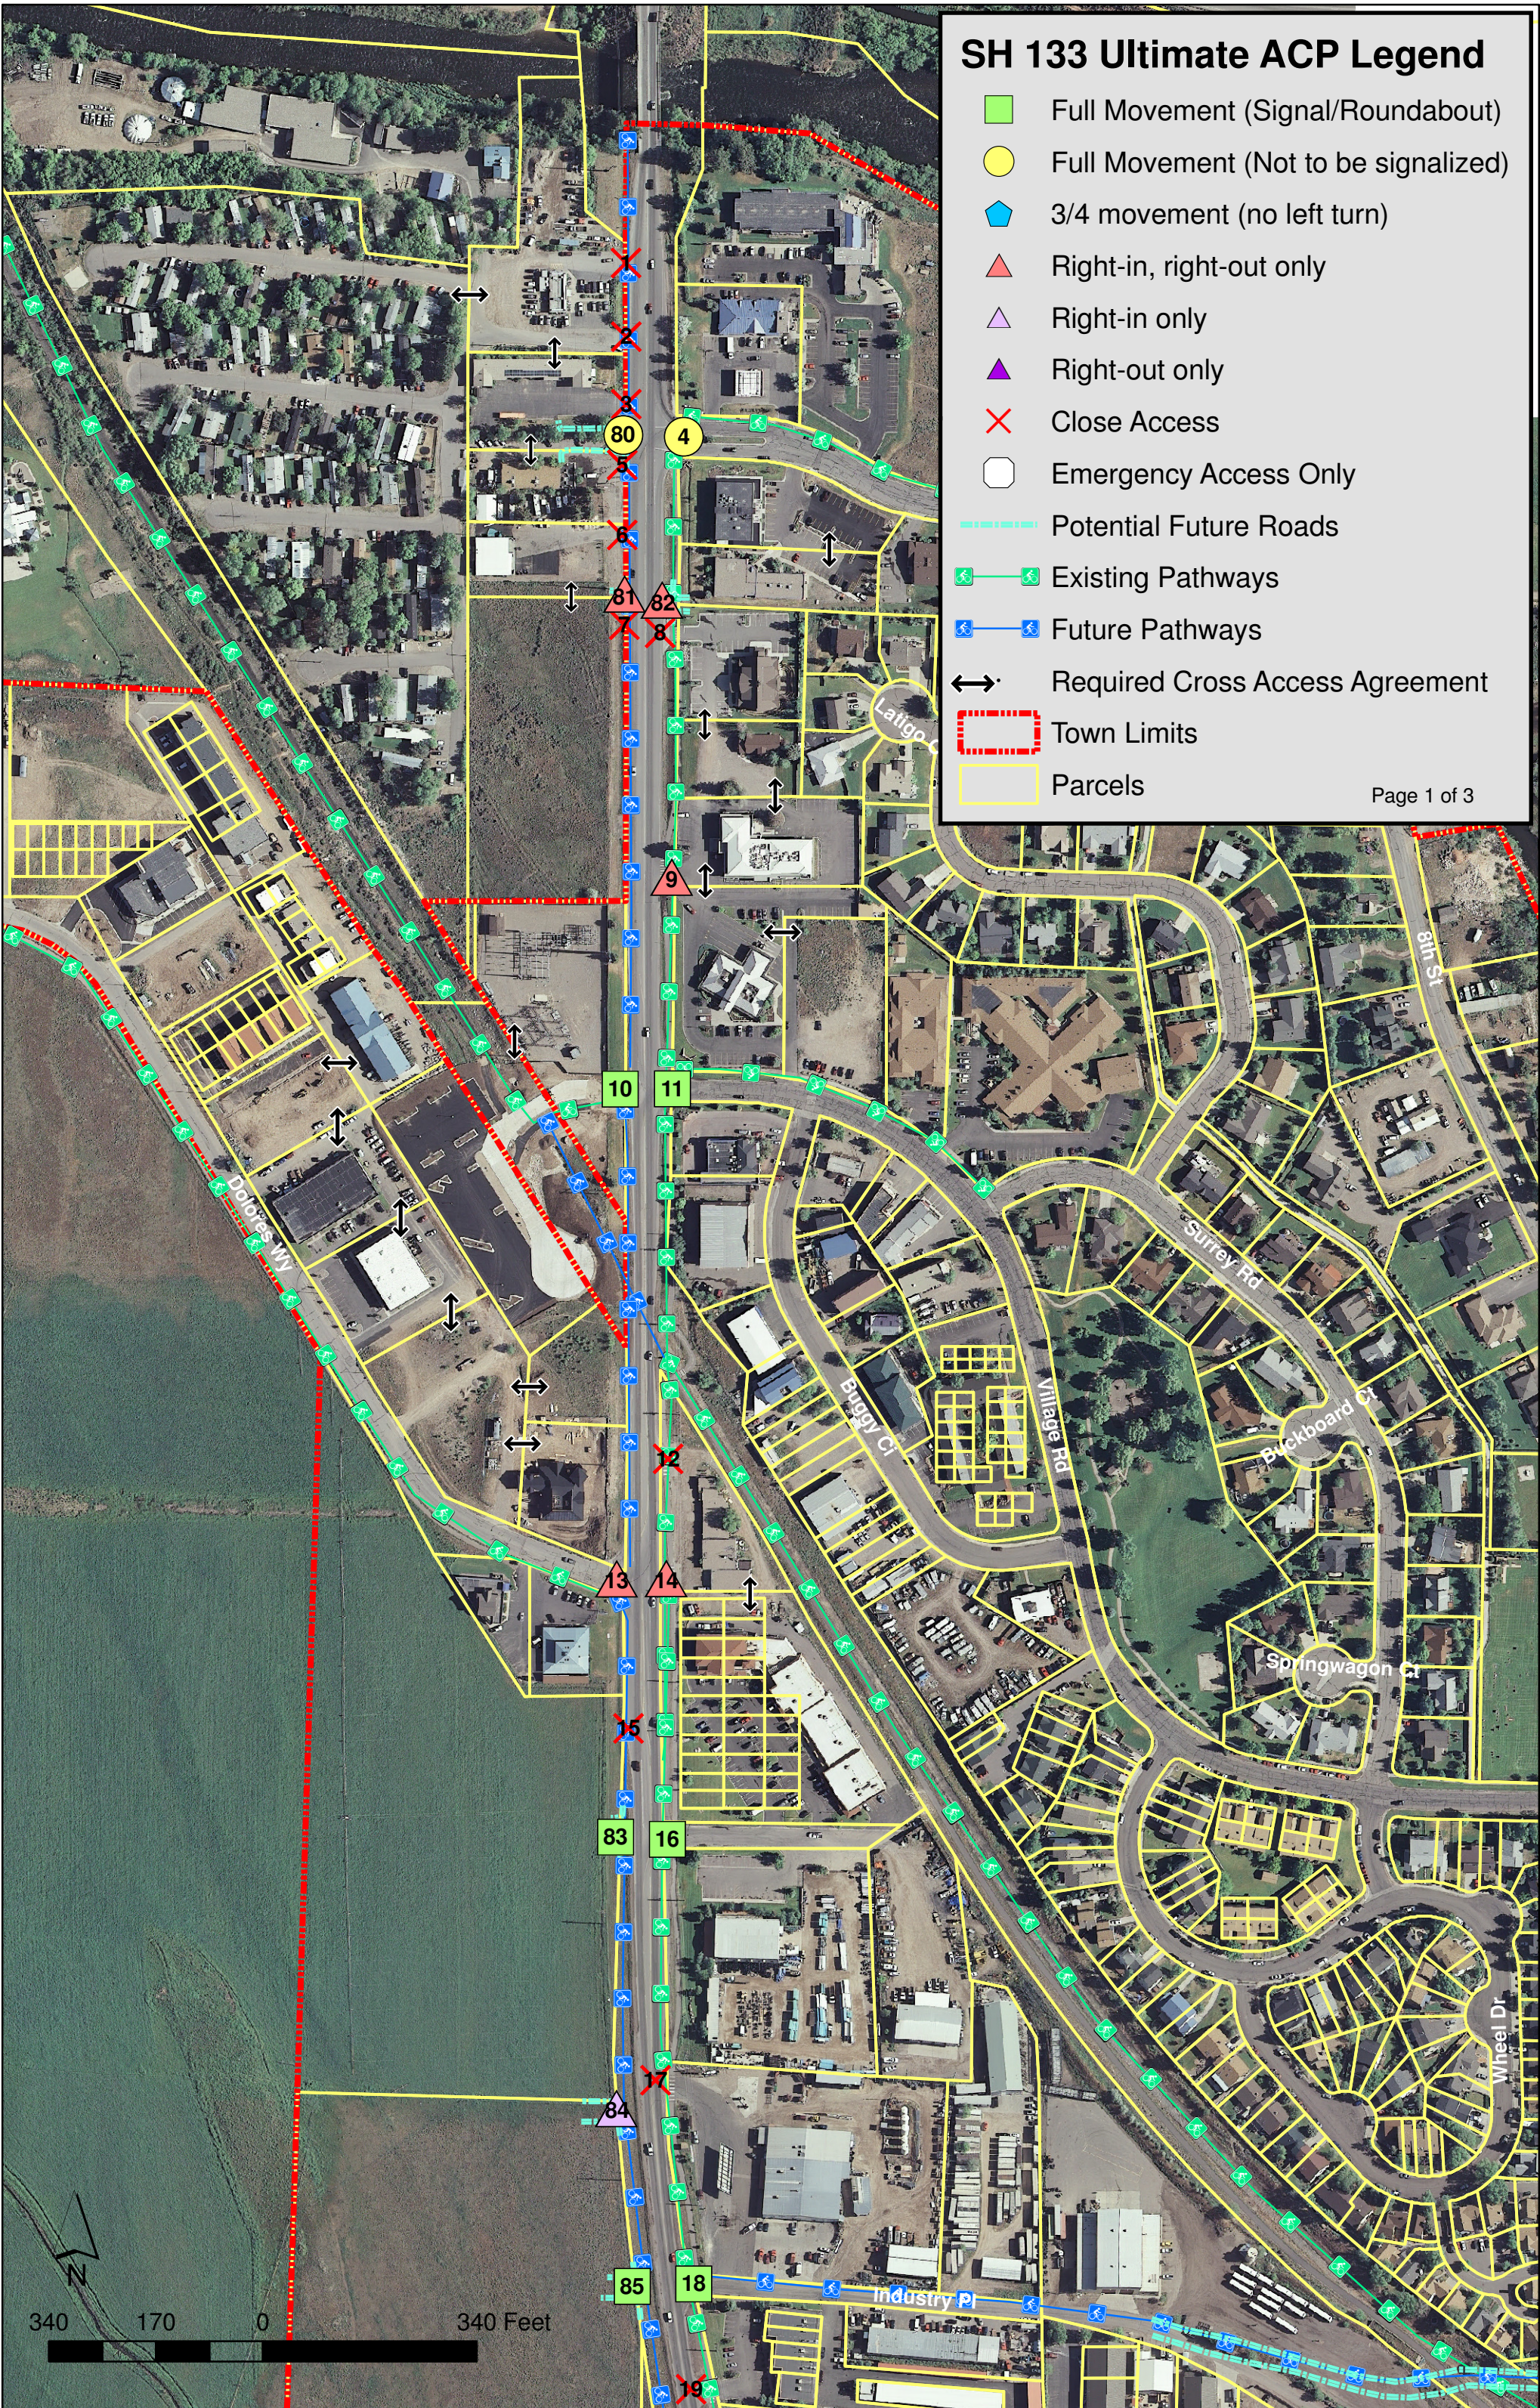

340 170 0 340 Feet

SH 133 Ultimate ACP Legend

- Full Movement (Signal/Roundabout)
- Full Movement (Not to be signaled)
- 3/4 movement (no left turn)
- Right-in, right-out only
- Right-in only
- Right-out only
- Close Access
- Emergency Access Only
- Potential Future Roads
- Existing Pathways
- Future Pathways
- Required Cross Access Agreement
- Town Limits
- Parcels



SH 133 Ultimate ACP Legend

- Full Movement (Signal/Roundabout)
- Full Movement (Not to be signaled)
- ⬠ 3/4 movement (no left turn)
- ▲ Right-in, right-out only
- ▲ Right-in only
- ▼ Right-out only
- ✗ Close Access
- Emergency Access Only
- Potential Future Roads
- Ⓢ Existing Pathways
- Ⓢ Future Pathways
- ↔ Required Cross Access Agreement
- Town Limits
- Parcels

