


Improvements also include:  
- Improved roadway signs, including an overhead cantilever sign for southbound traffic  
- Installation of mumble strips for southbound traffic approaching the Bailey curve

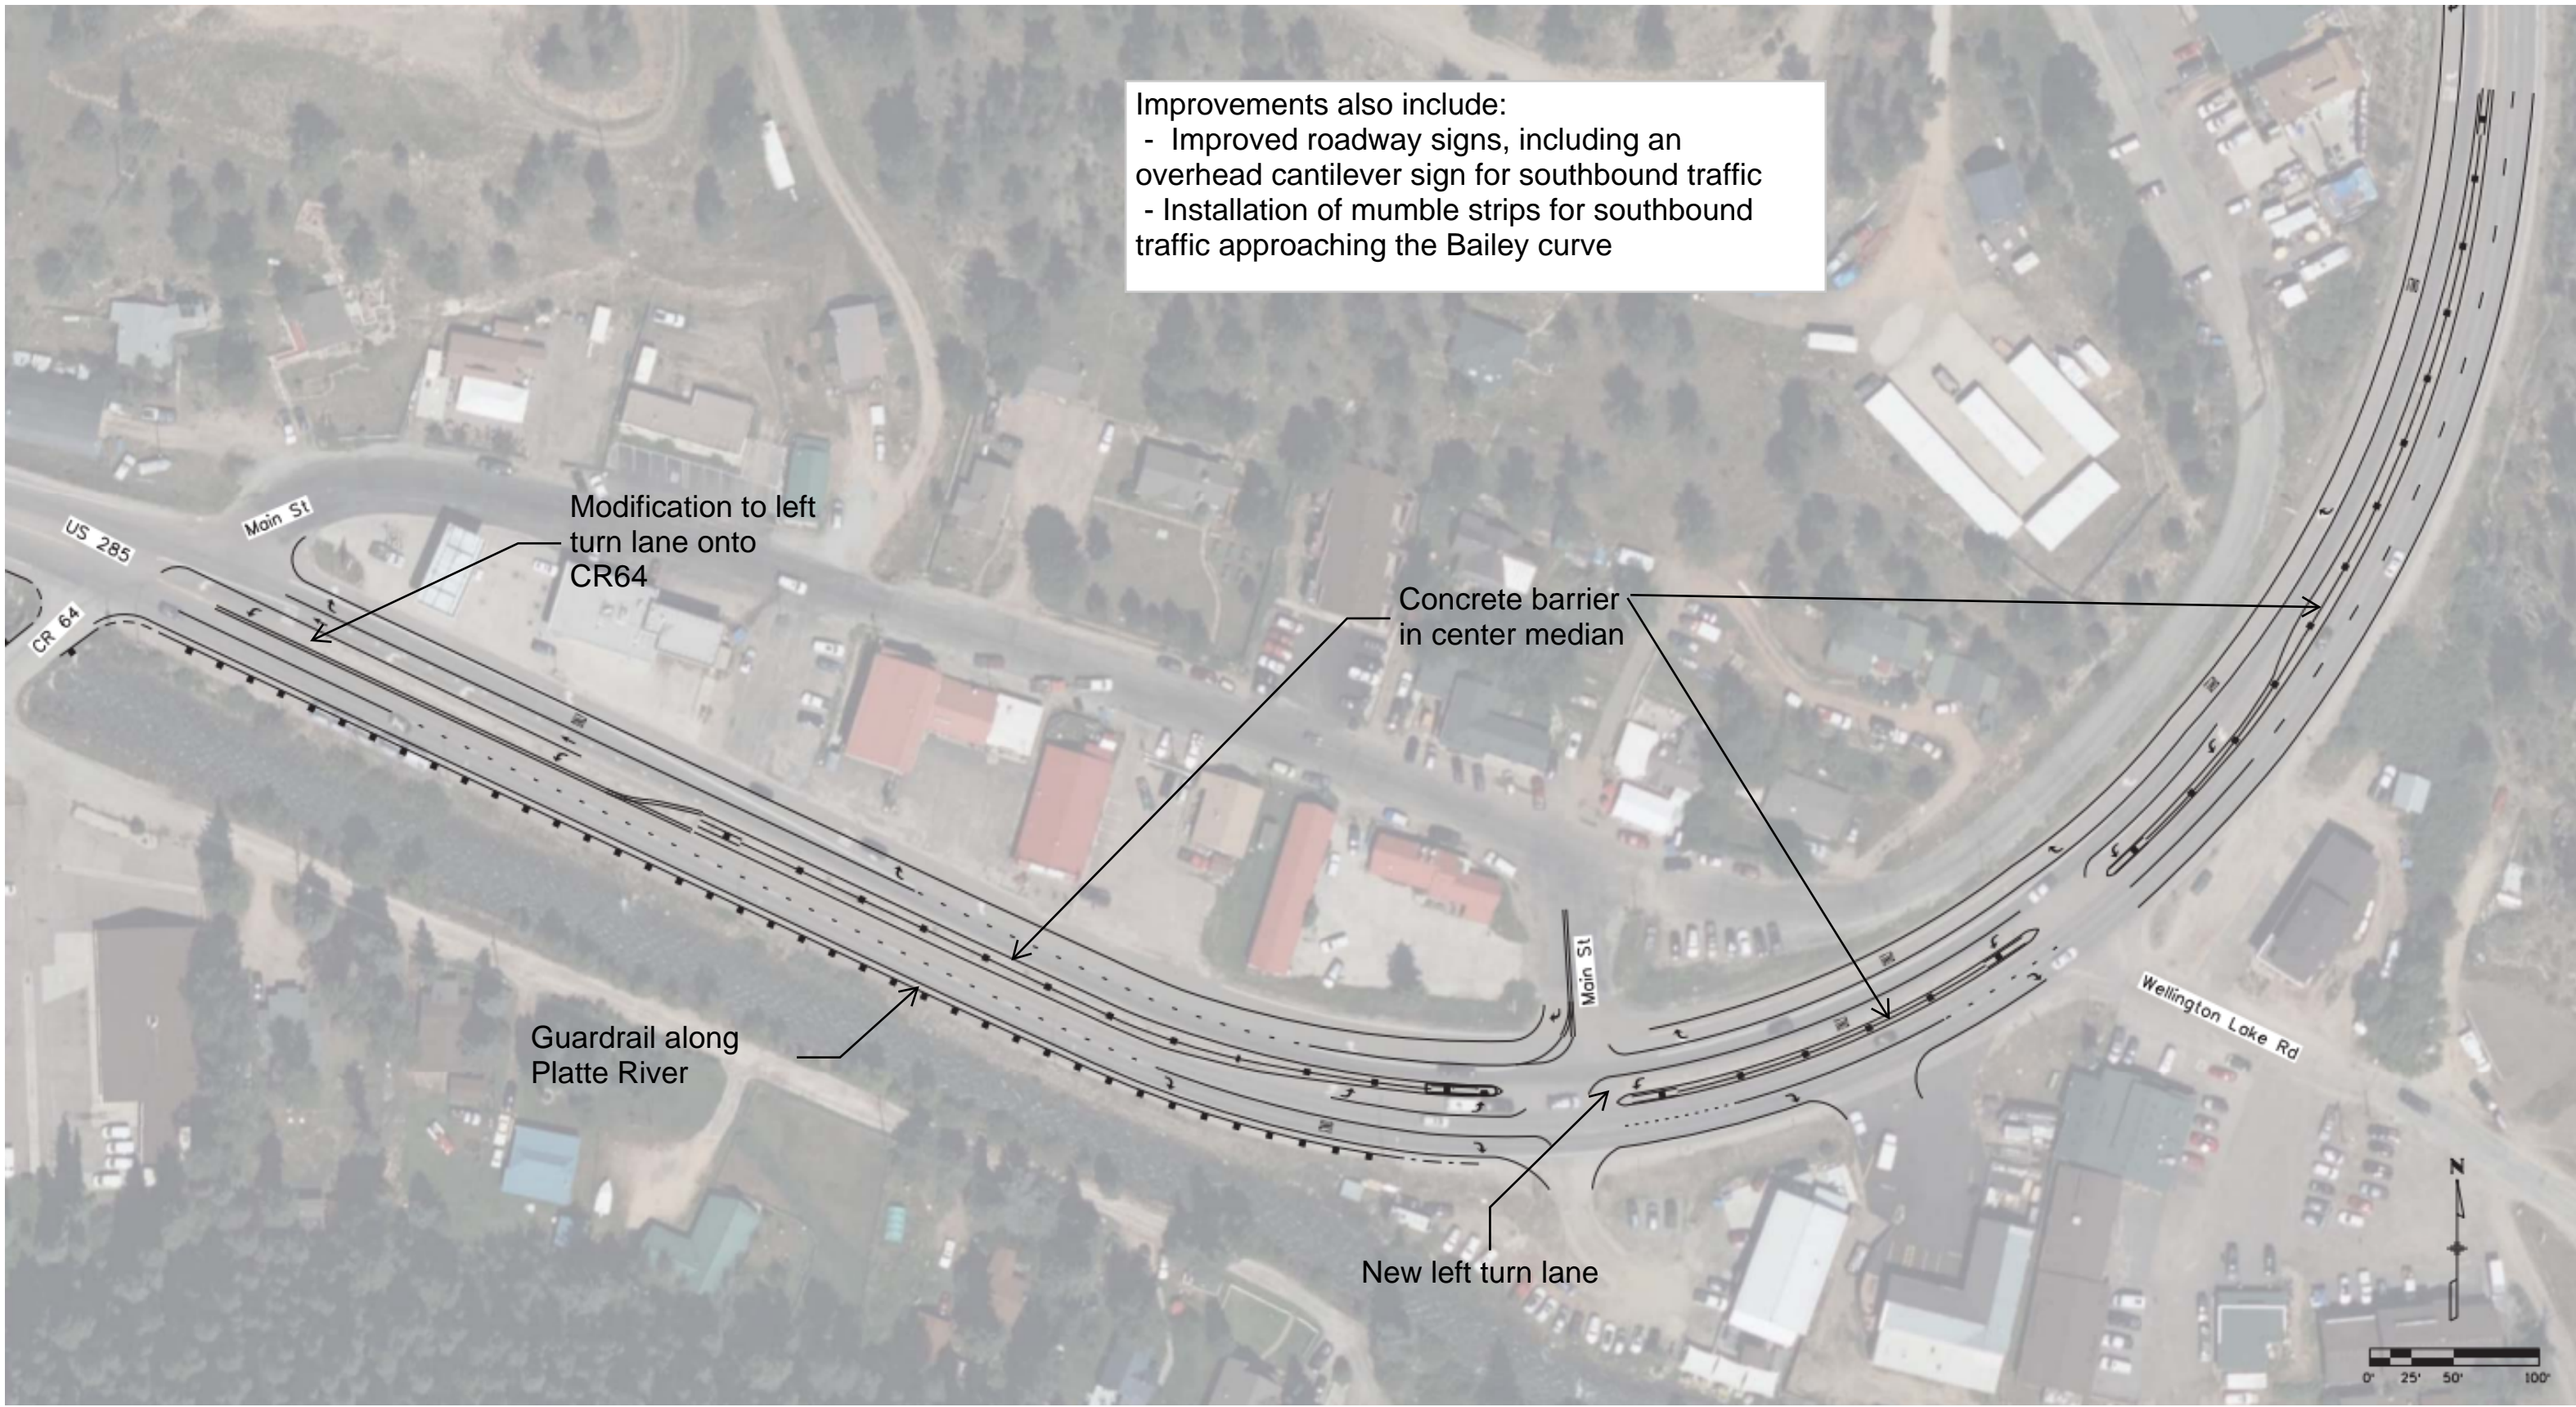

US285 Bailey Safety Improvements