





# US 287 at Lamar

Preferred Alternative

 

### Legend

- PROPOSED IMPROVEMENTS
- PROPOSED BRIDGE OR STRUCTURE
- PROPOSED FRONTAGE ROAD OR COUNTY ROAD
- - - OTHER HIGHWAYS

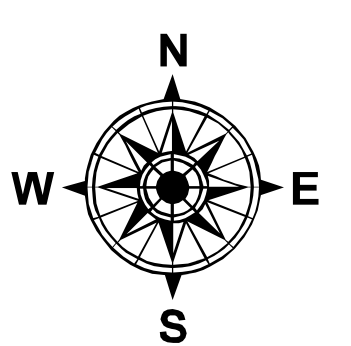

1 inch equals 750 feet  
0 2,000 Feet