



Central Section: Tunnel Alternative - Frontage Road North Design Option

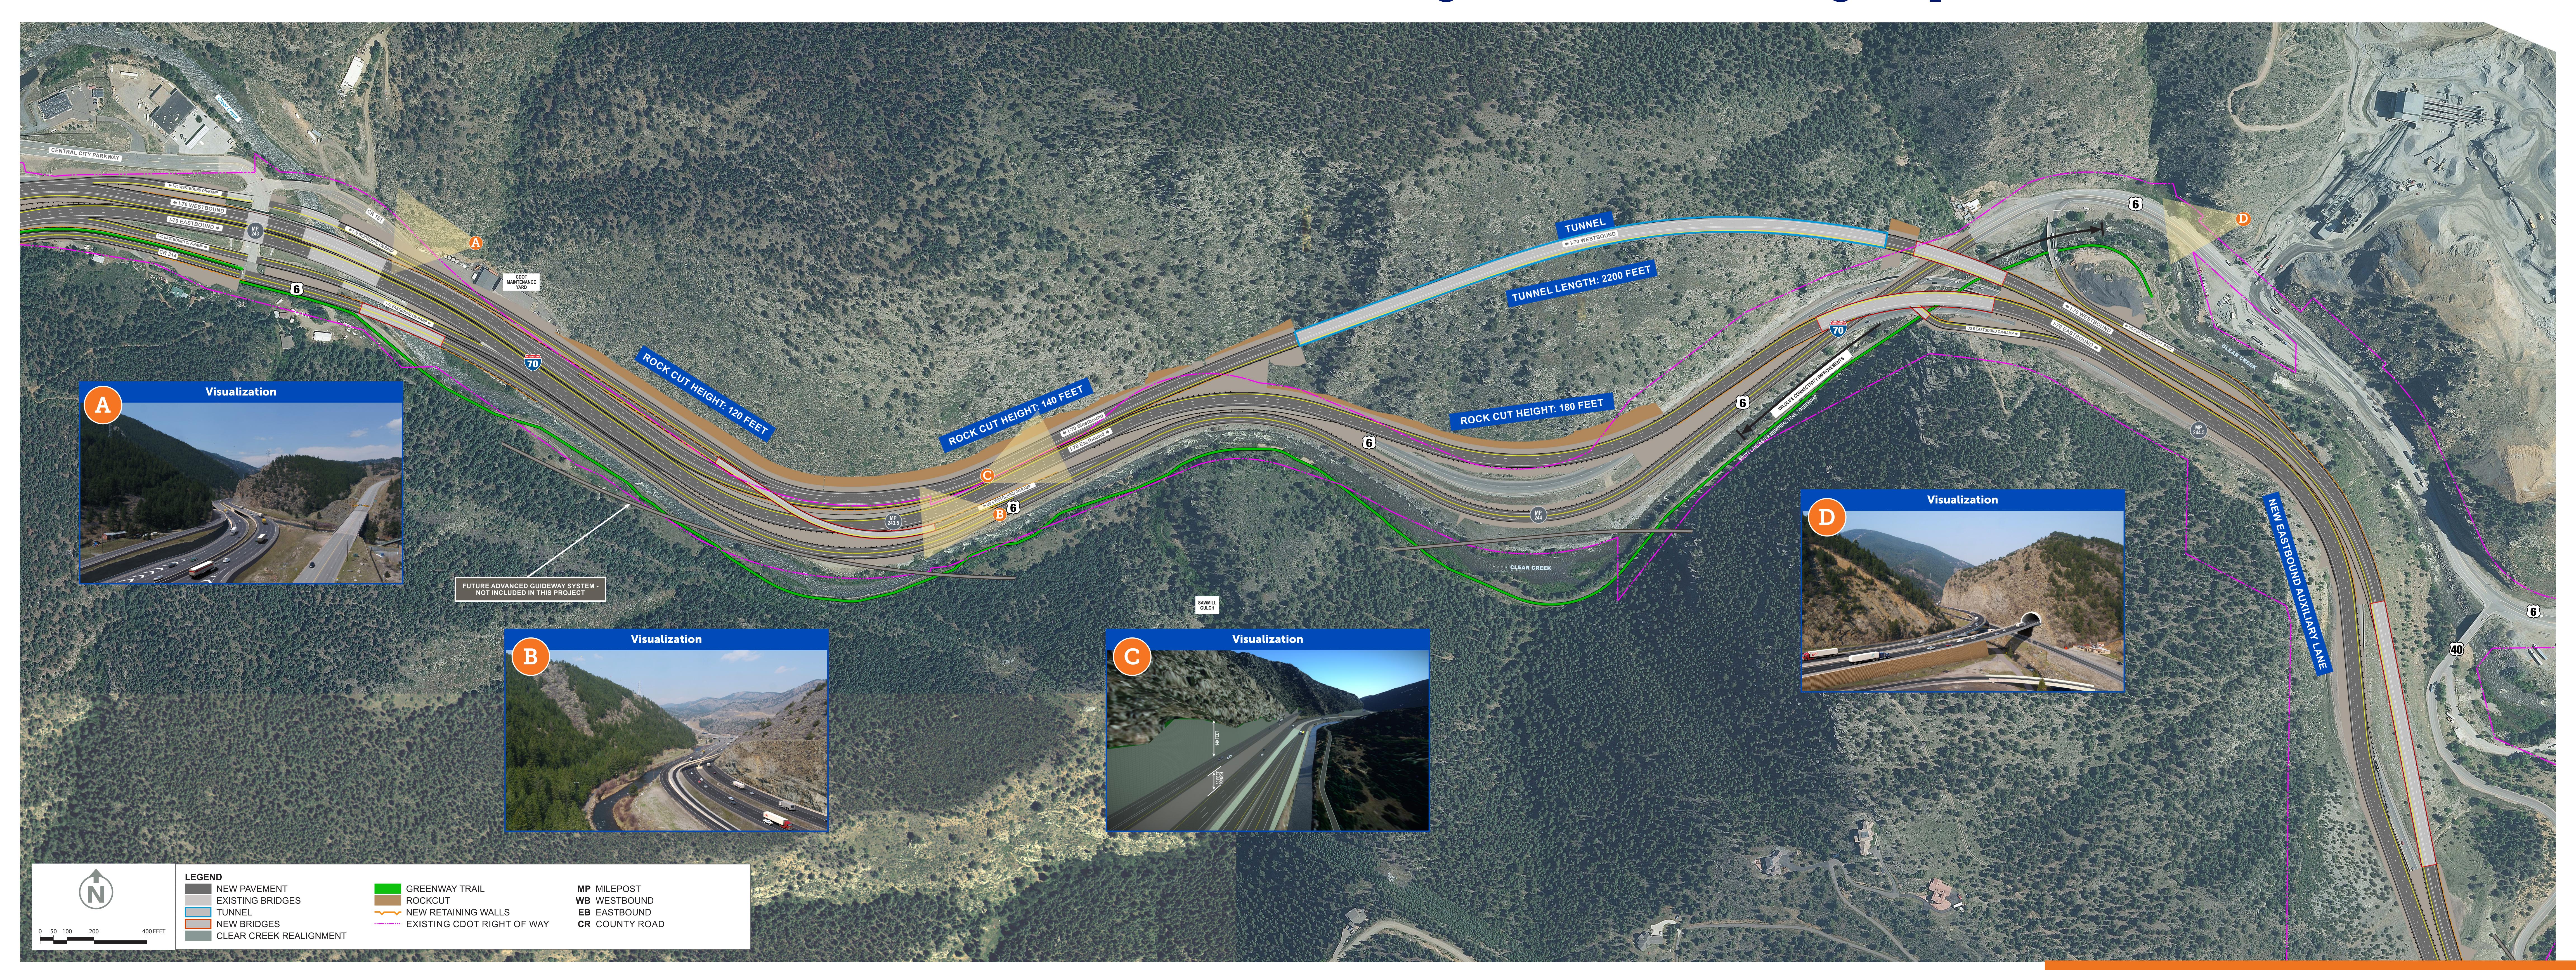



Central Section: Tunnel Alternative - Frontage Road South Design Option

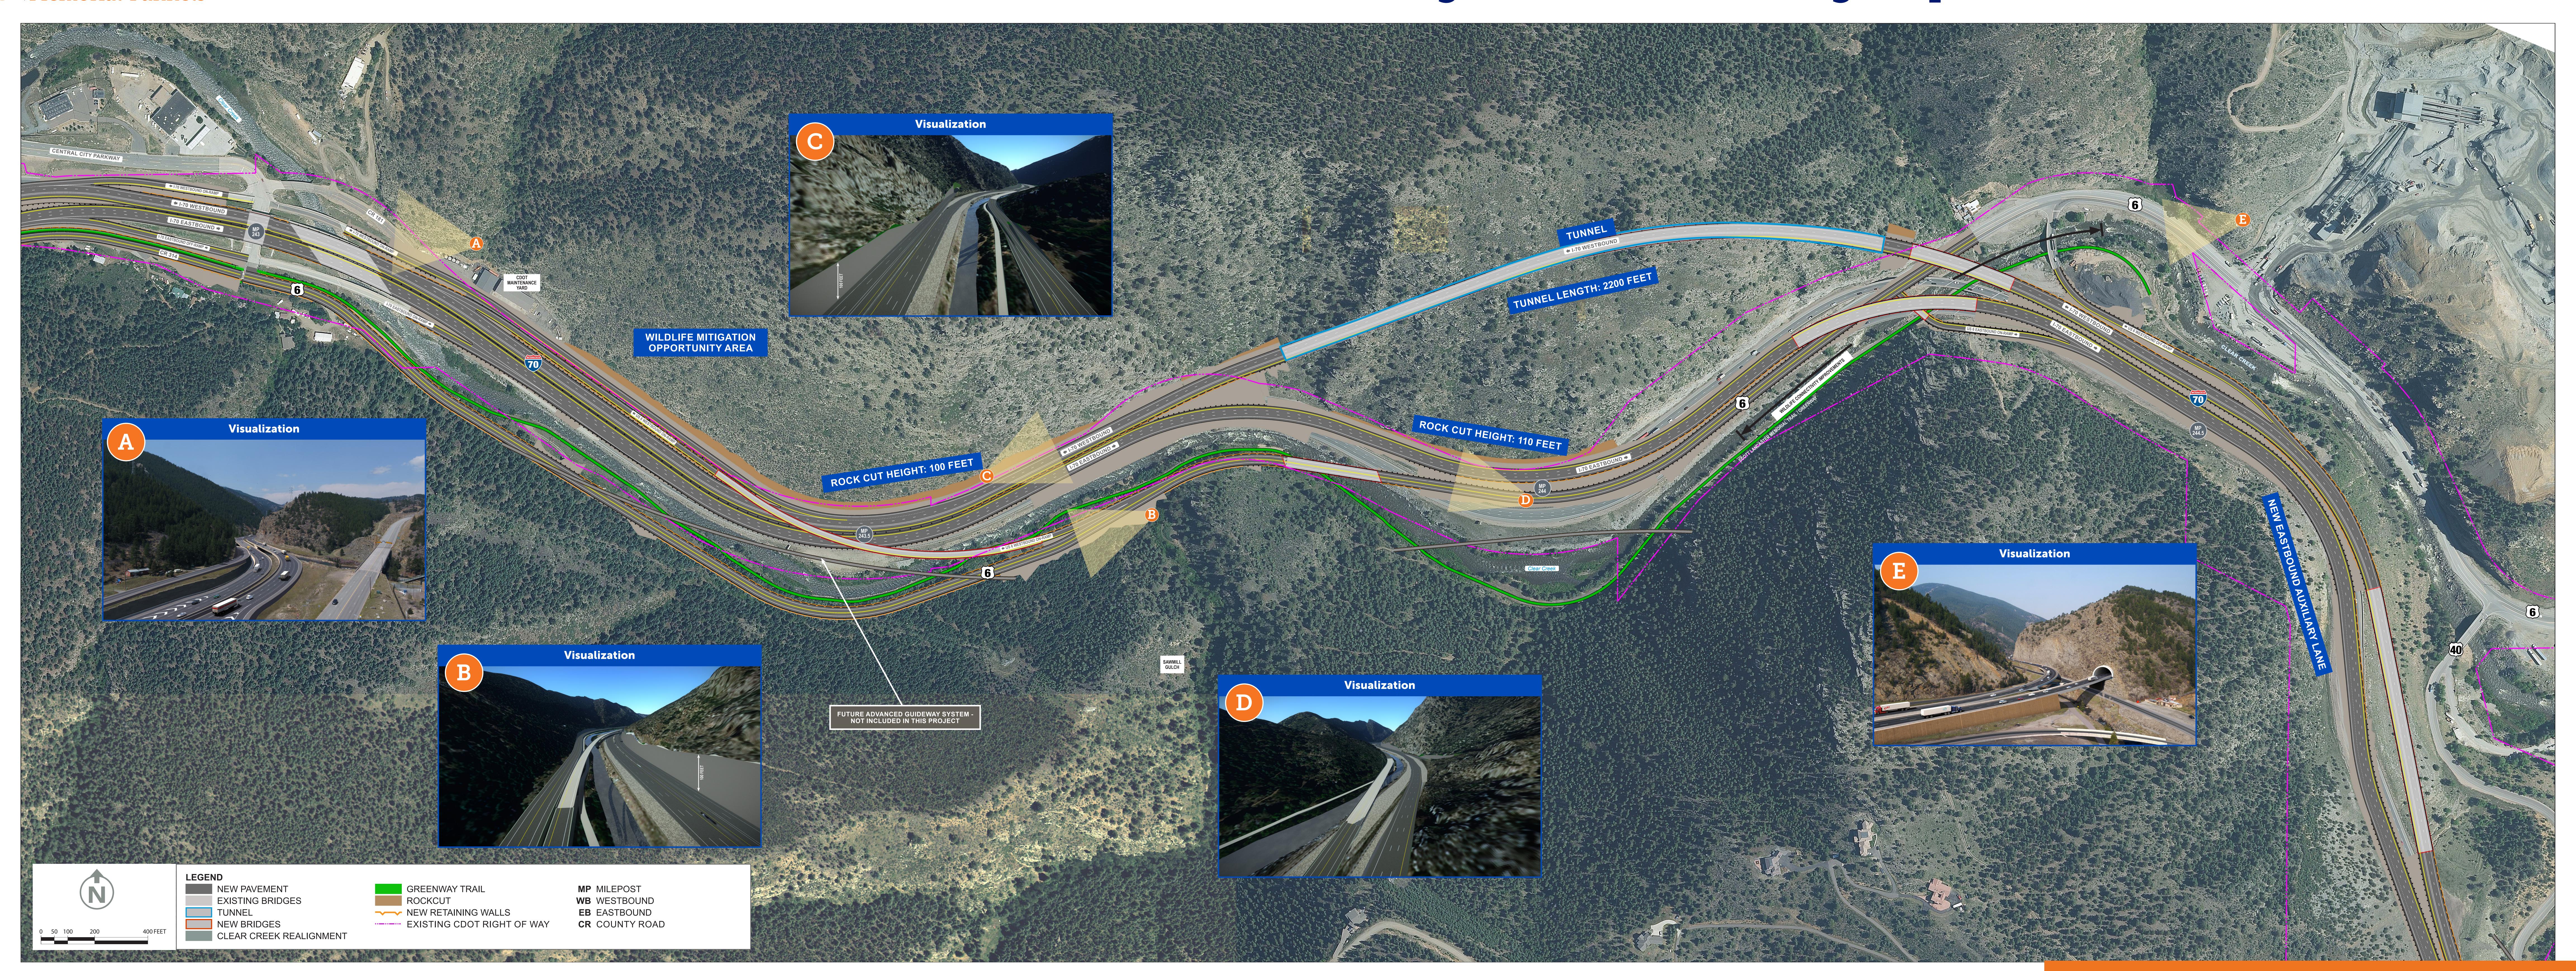



Central Section: Canyon Viaduct Alternative

