

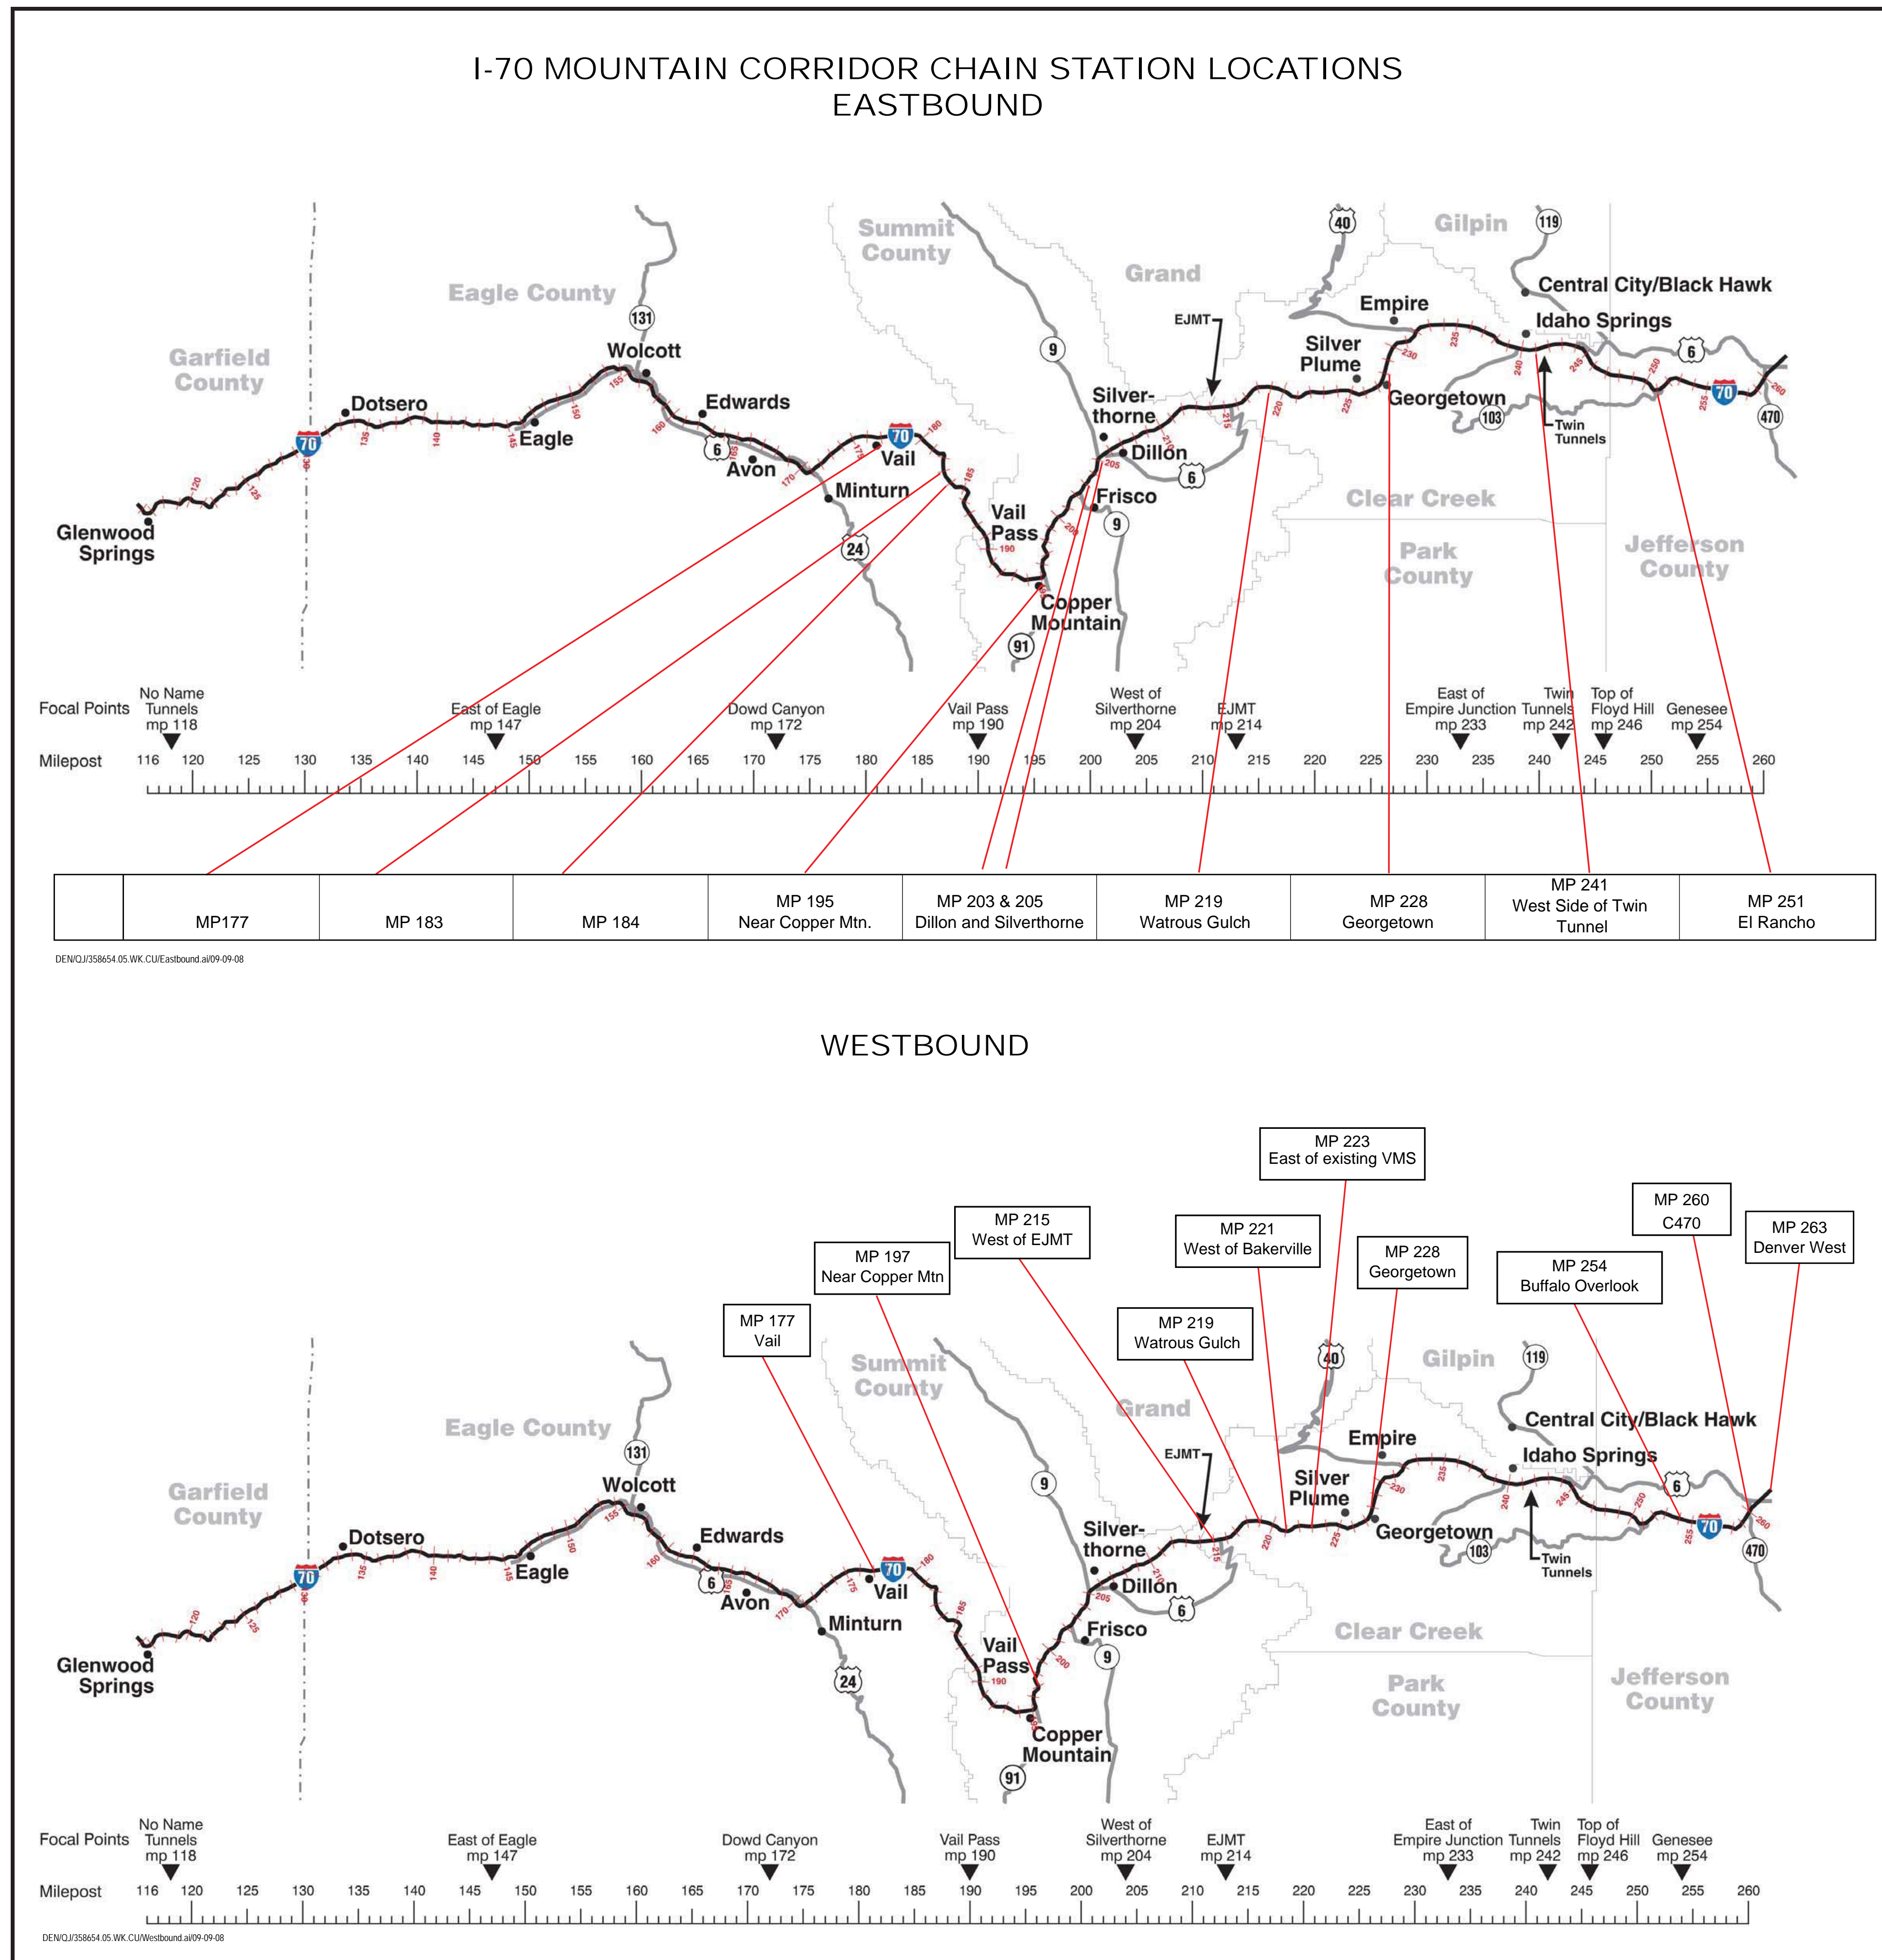


CHAIN STATIONS

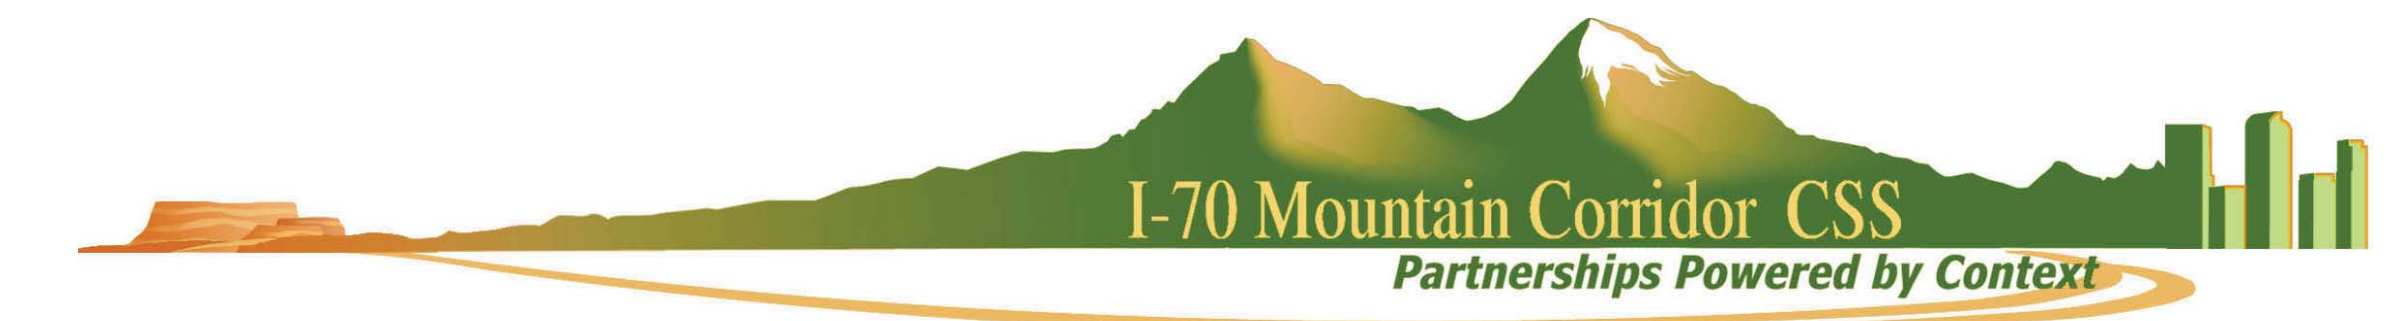

Preferred Cross Sections for Future Construction

Proposed Typical Chain Station Separated From I-70 with One Driving Lane and One Parking Lane

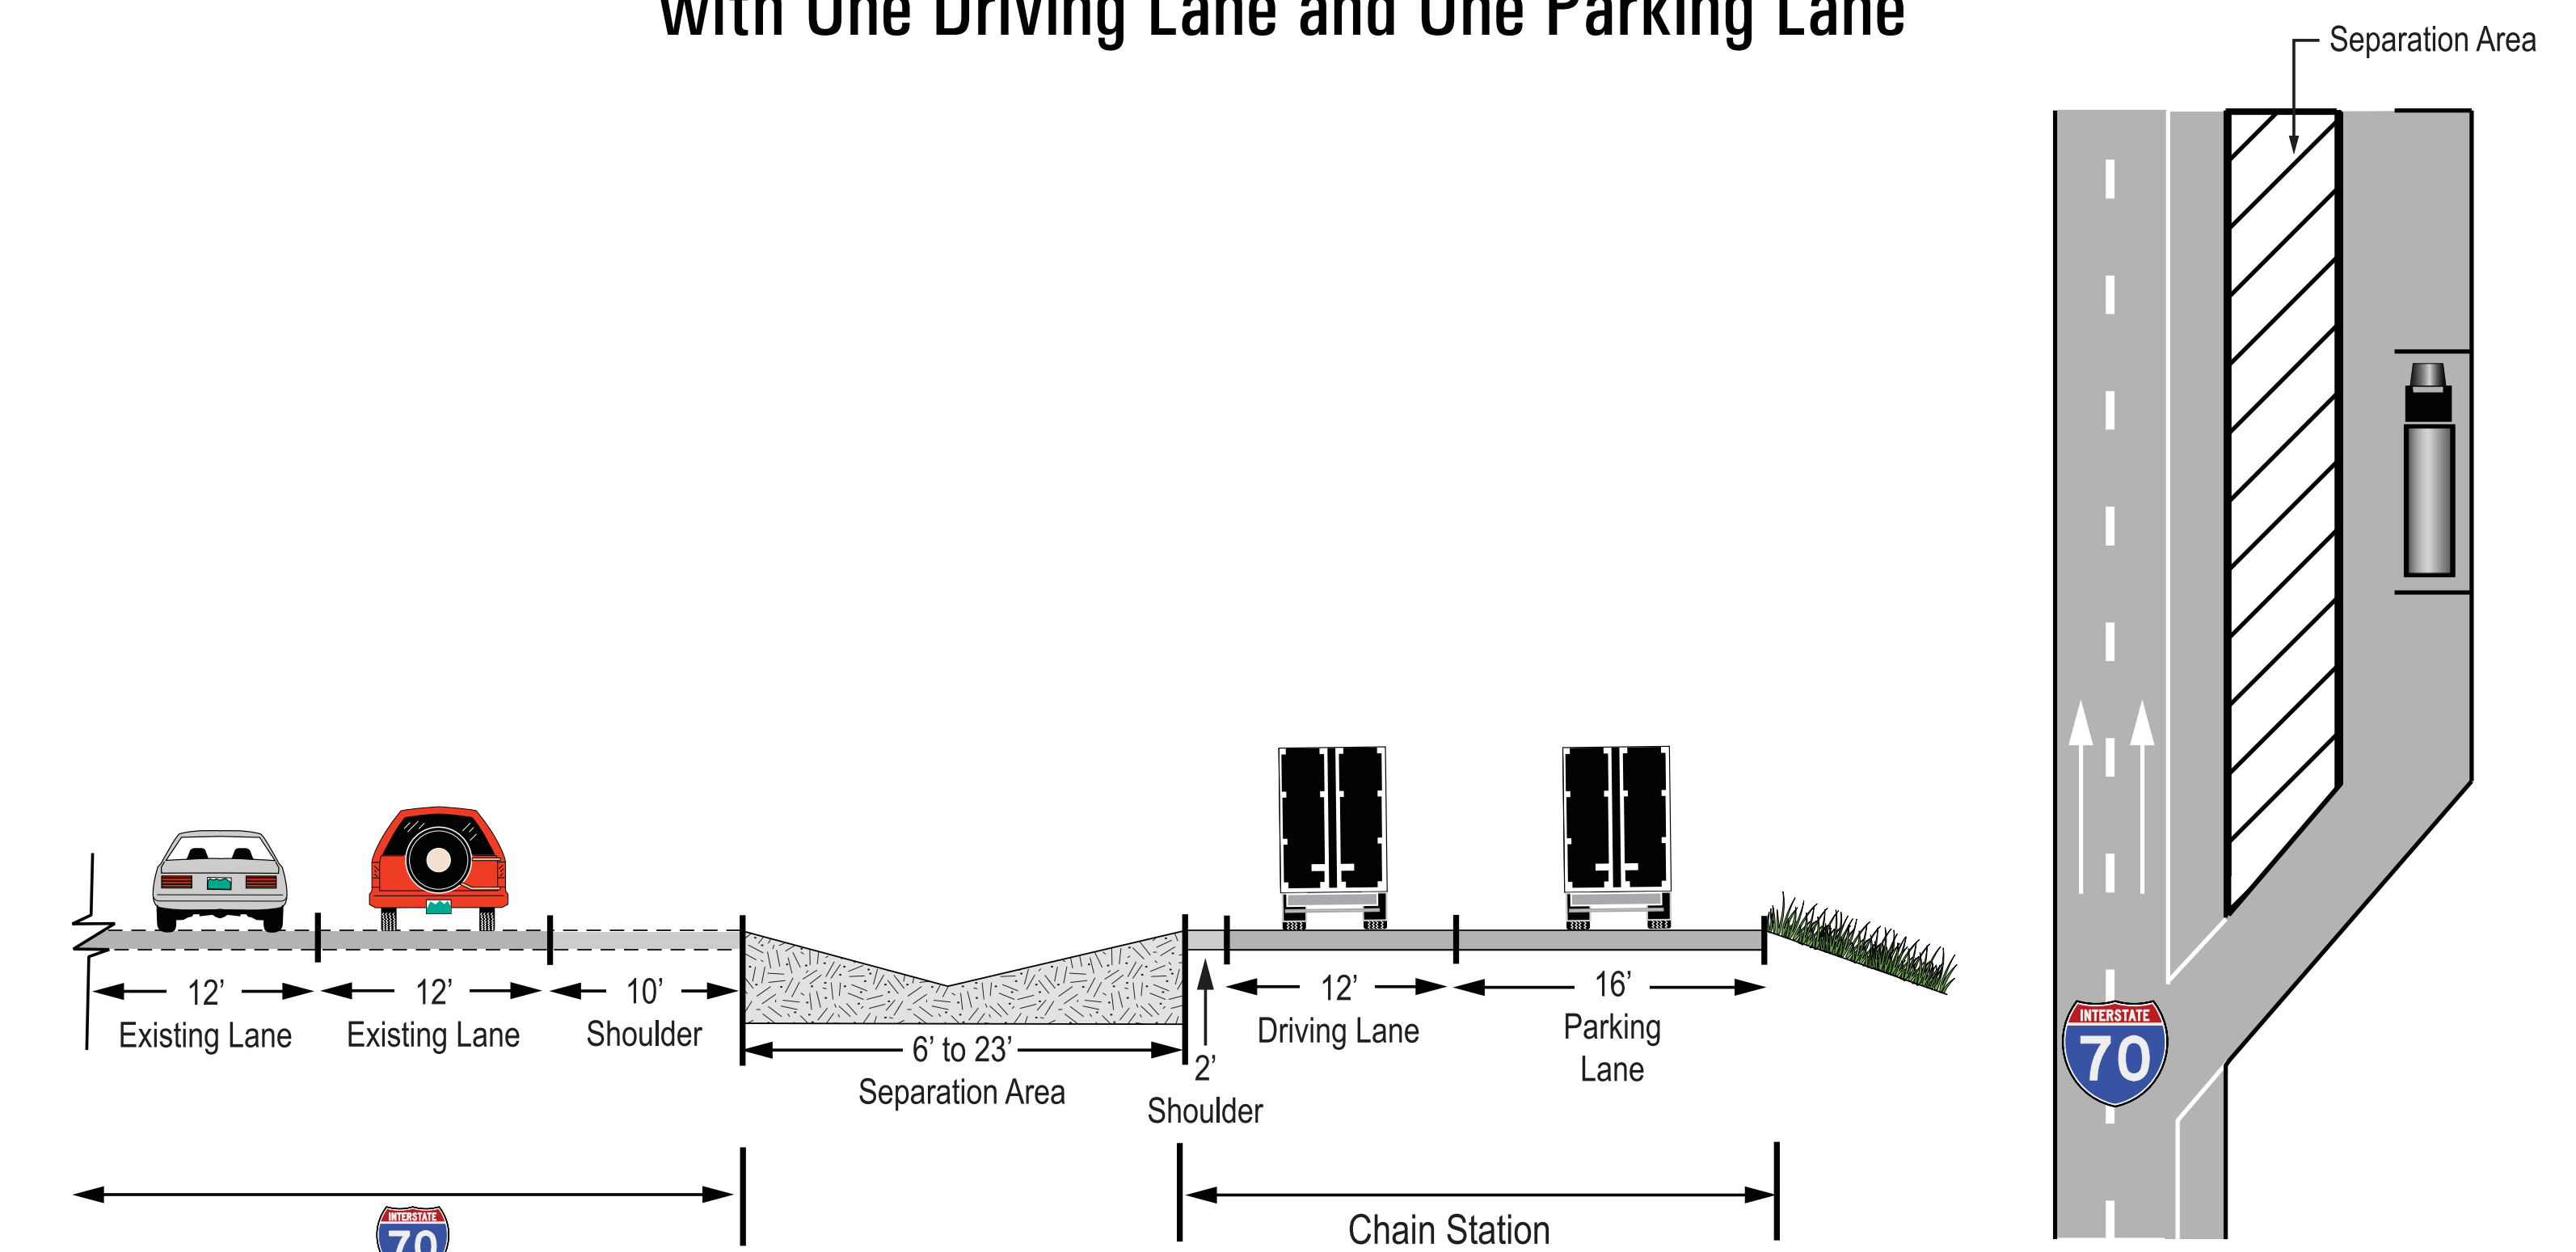

Proposed Typical Chain Station Separated From I-70 with One Driving Lane and Two Parking Lanes

