

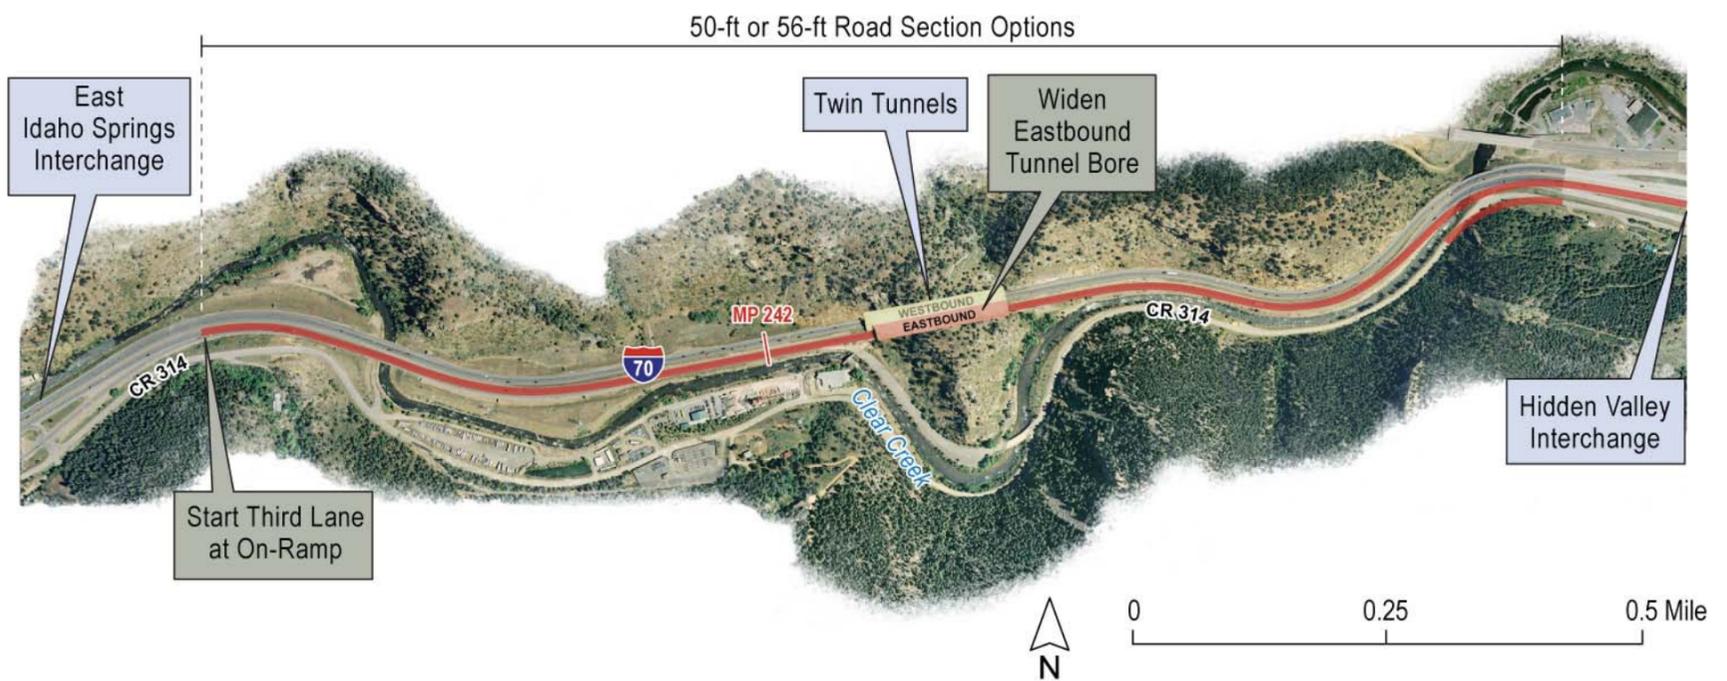


Section Widths

Proposed Action - West Detail


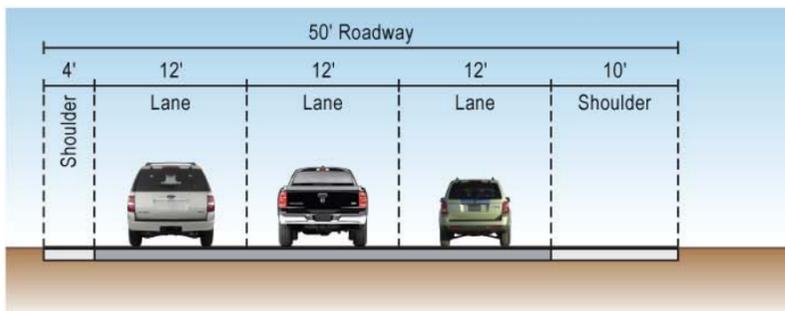


Roadway Section Width Options

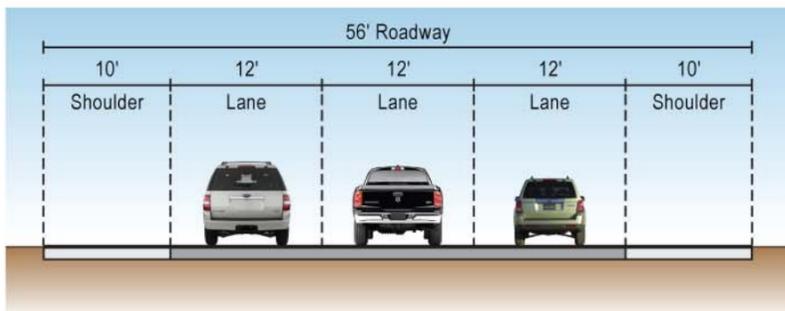

- The 50-foot roadway section has been preliminarily selected for the Proposed Action.
- Advantages of 50-foot roadway: minimizes construction cost, retaining wall heights, and visual impacts to Clear Creek users and less future re-construction is required for westbound lane expansion.

Tunnel Section Width Options

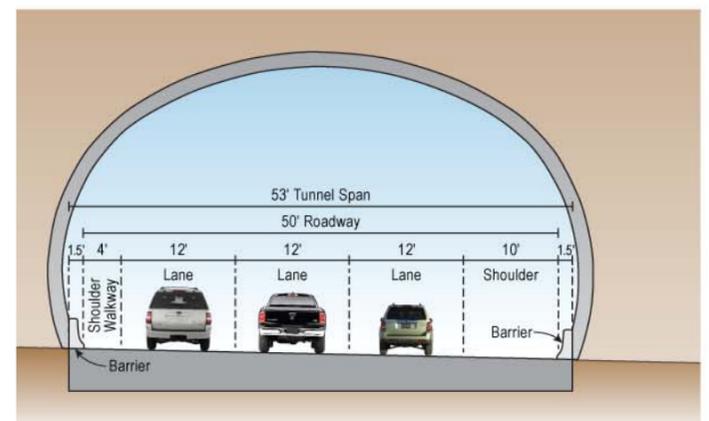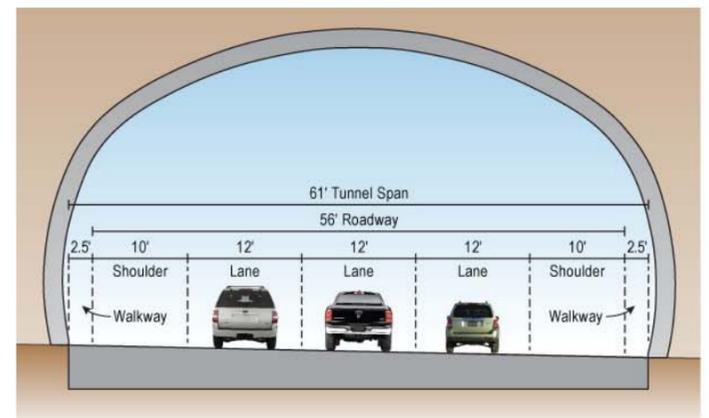

- The 53-foot tunnel section has been preliminarily selected for the Proposed Action.