




Legend:

- | | | | | |
|------------------------|----------------------|----------------|----------------------|------------------|
| Reconstructed Pavement | Mill/overlay | Water Quality | Express Lane | Accel/Decel Lane |
| Pavement to Remain | Reconstructed Bridge | Sidewalk/Trail | General Purpose Lane | |
| Asphalt Paving | Bridge to Remain | Retaining Wall | Auxiliary Lane | |

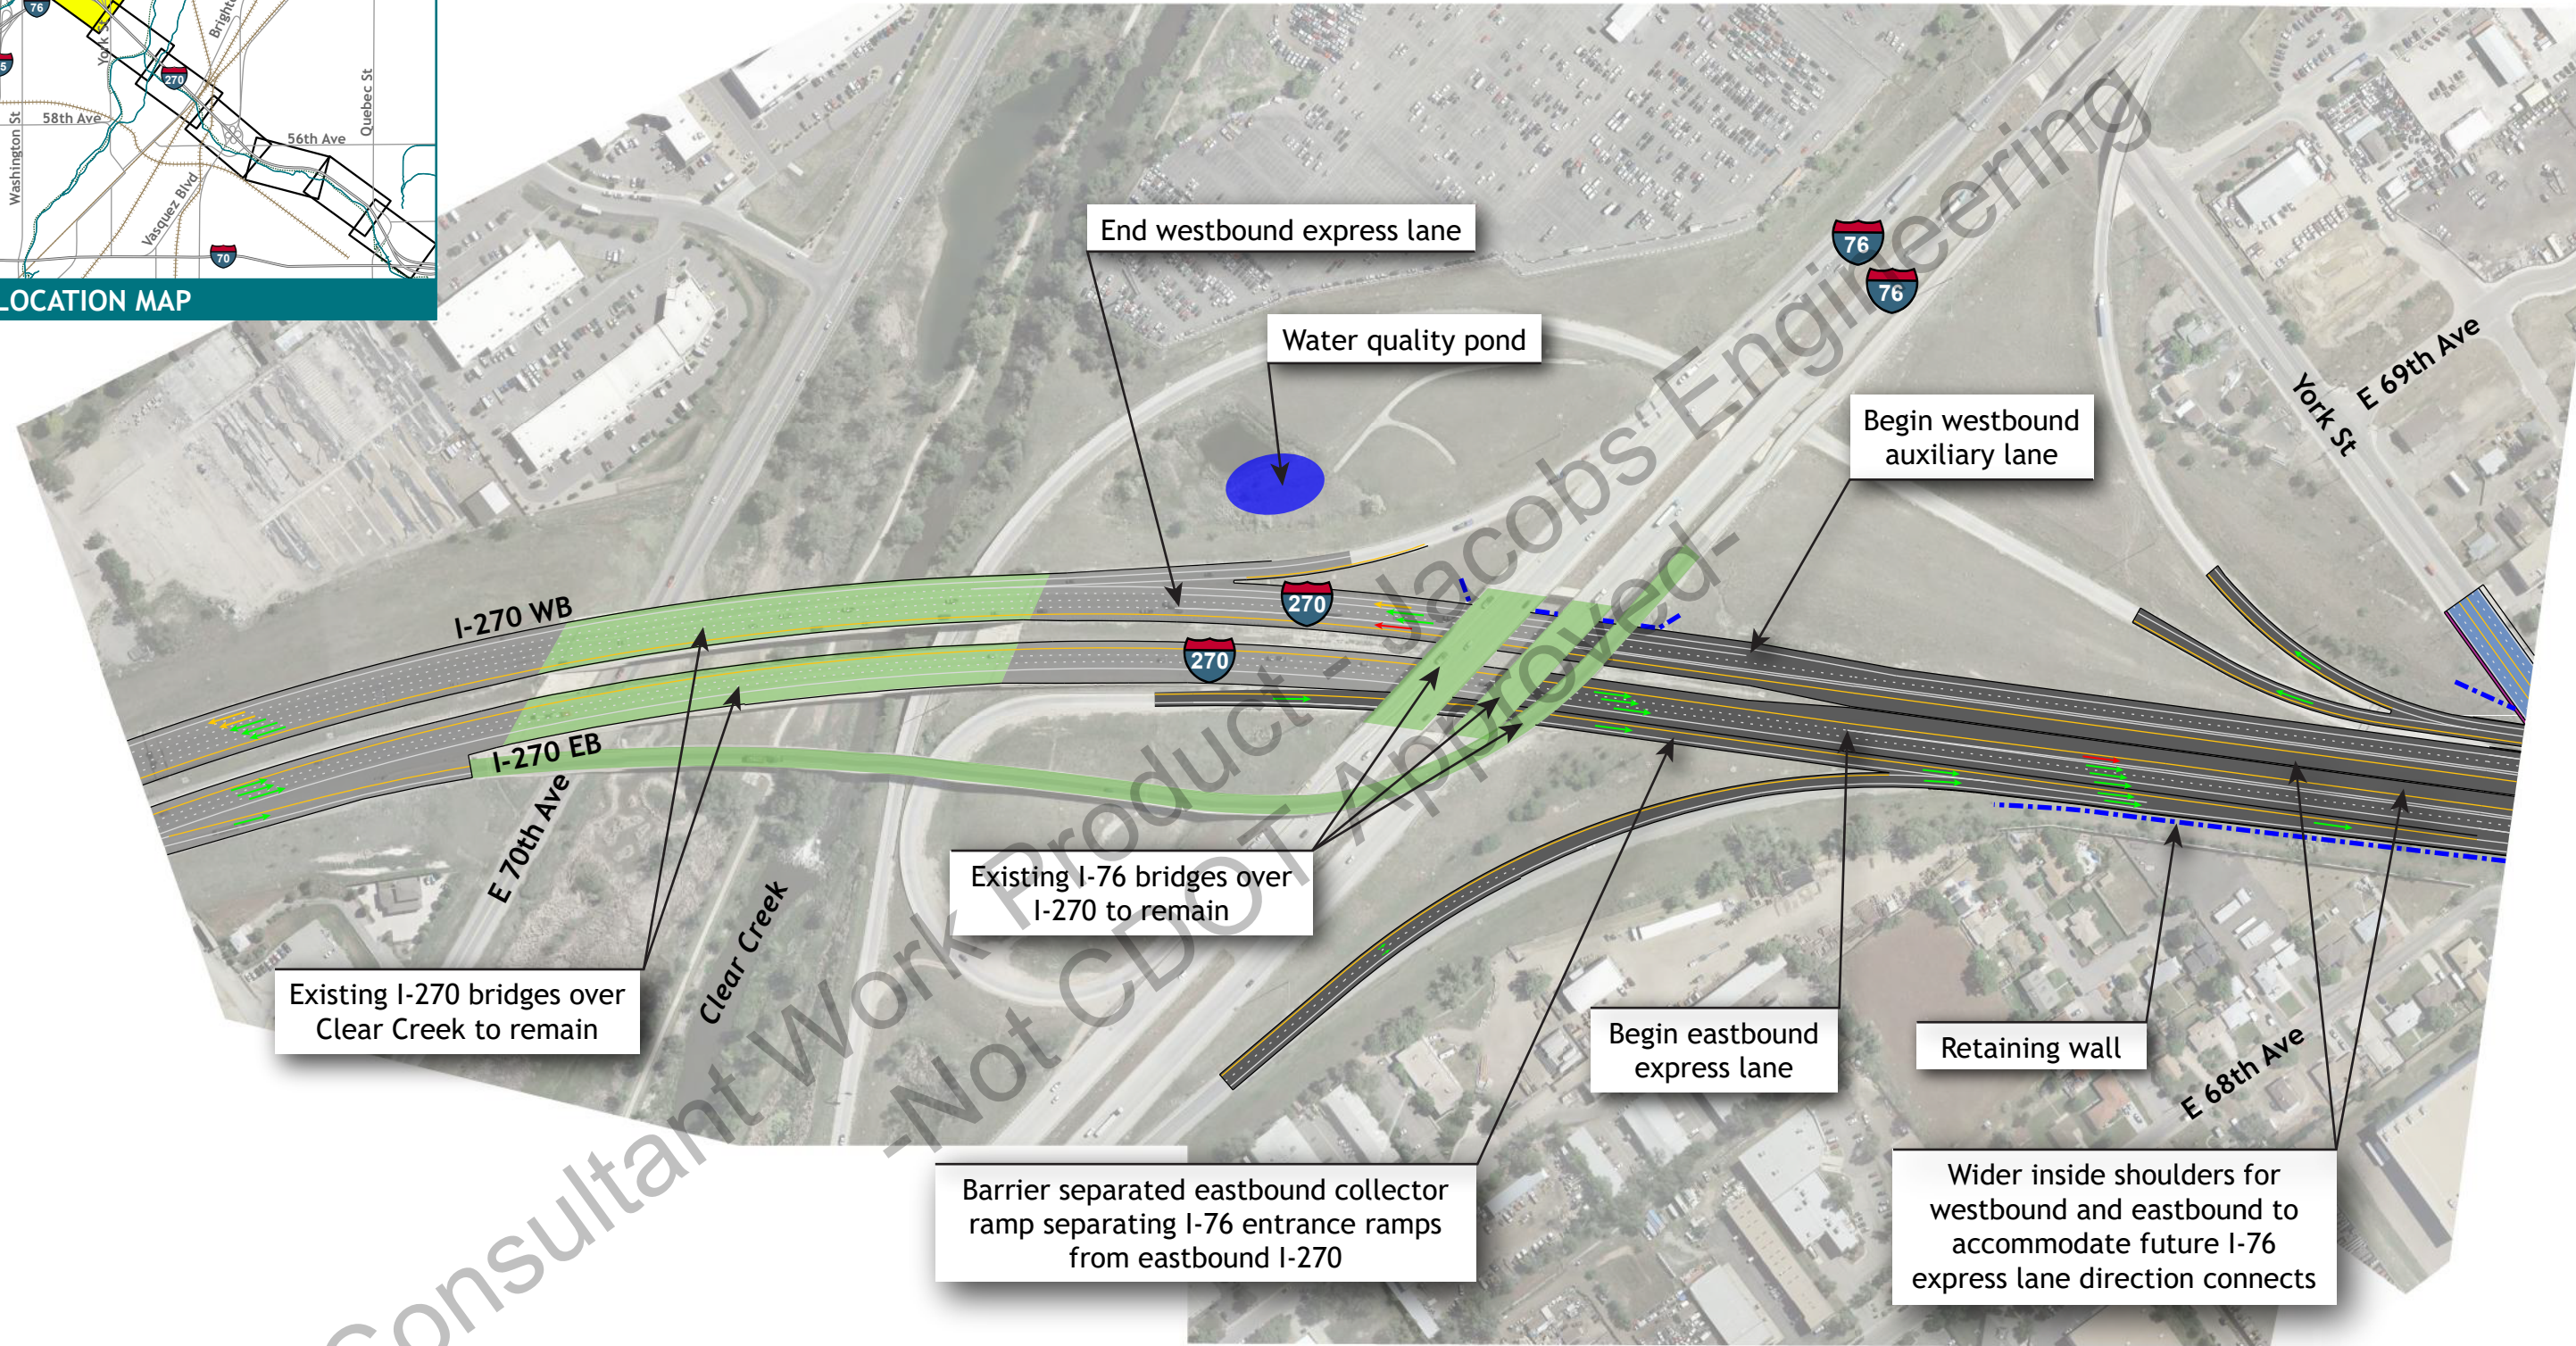


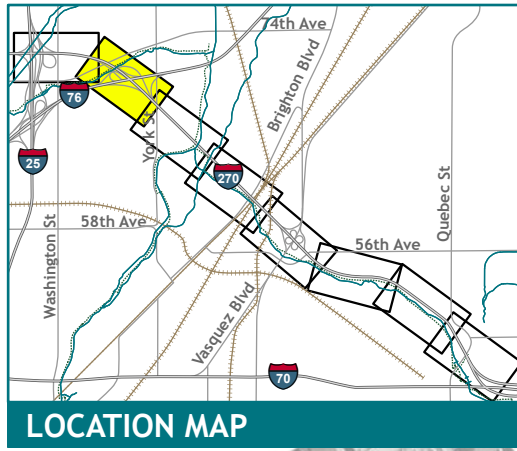

Legend:				
Reconstructed Pavement	Mill/overlay	Water Quality	Express Lane	Accel/Decel Lane
Pavement to Remain	Reconstructed Bridge	Sidewalk/Trail	General Purpose Lane	
Asphalt Paving	Bridge to Remain	Retaining Wall	Auxiliary Lane	

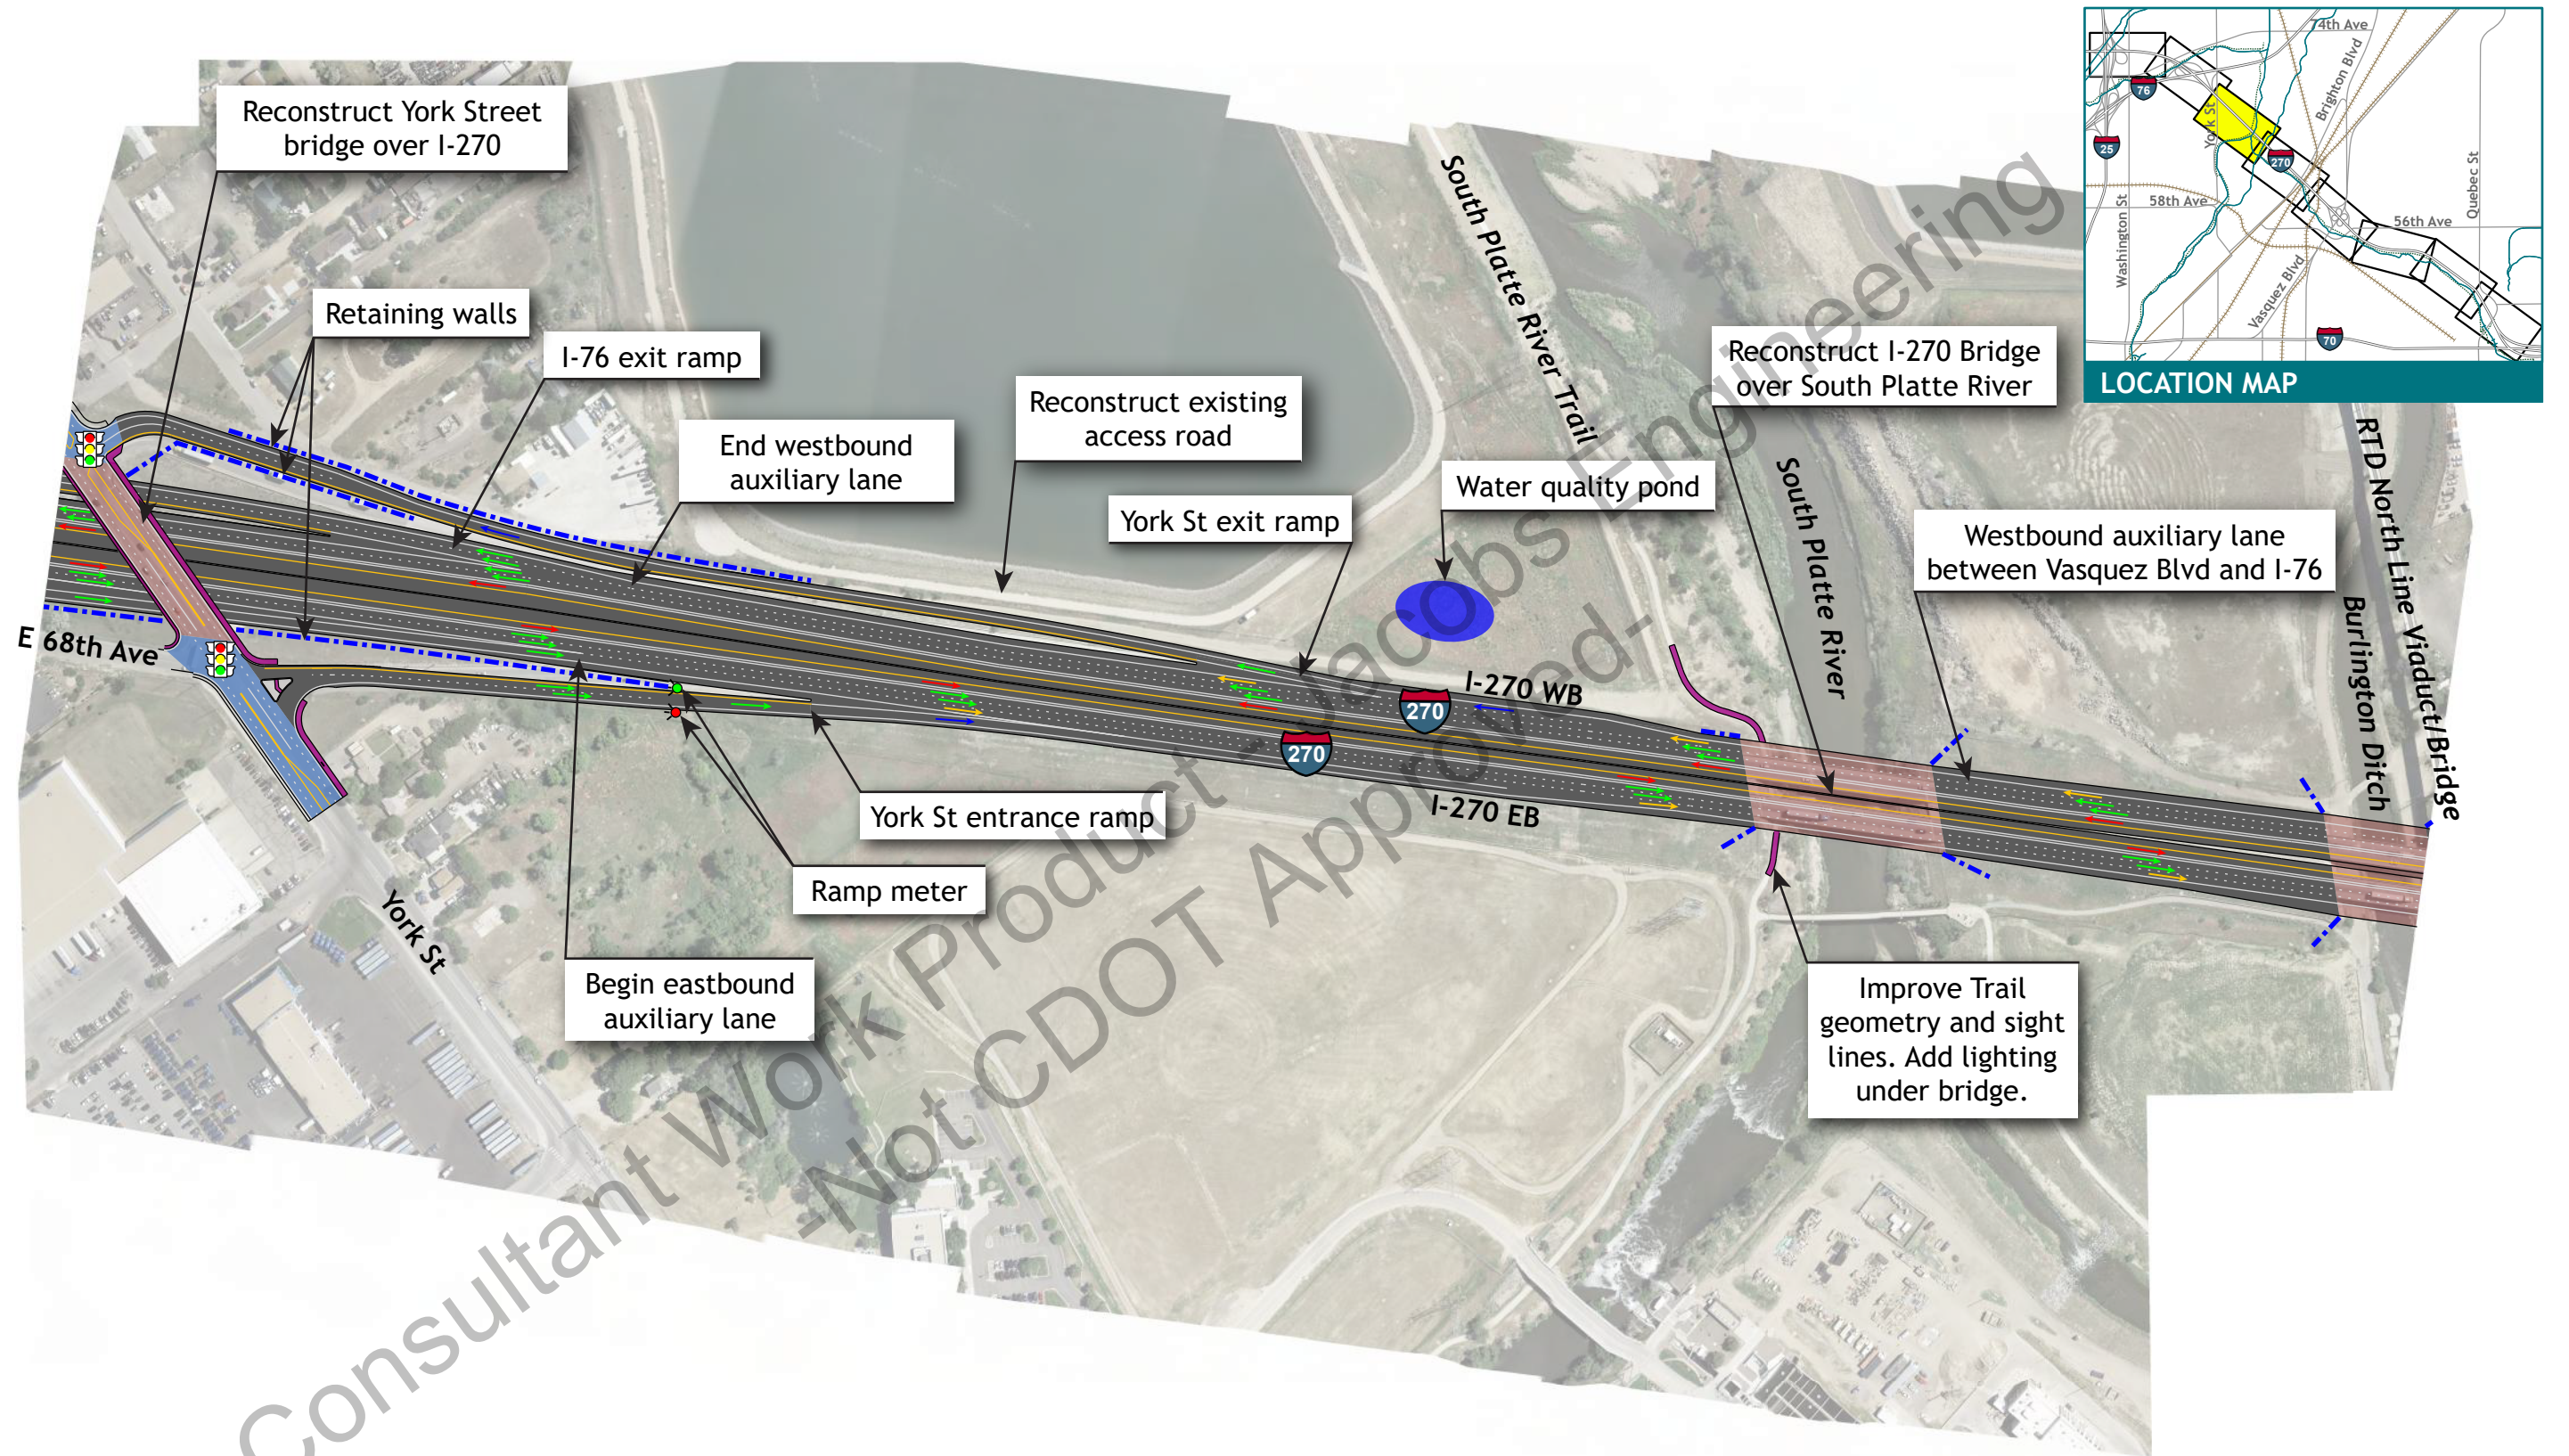




Legend:				
■ Reconstructed Pavement	■ Mill/overlay	■ Water Quality	→ Express Lane	→ Accel/Decel Lane
■ Pavement to Remain	■ Reconstructed Bridge	■ Sidewalk/Trail	→ General Purpose Lane	
■ Asphalt Paving	■ Bridge to Remain	--- Retaining Wall	→ Auxiliary Lane	

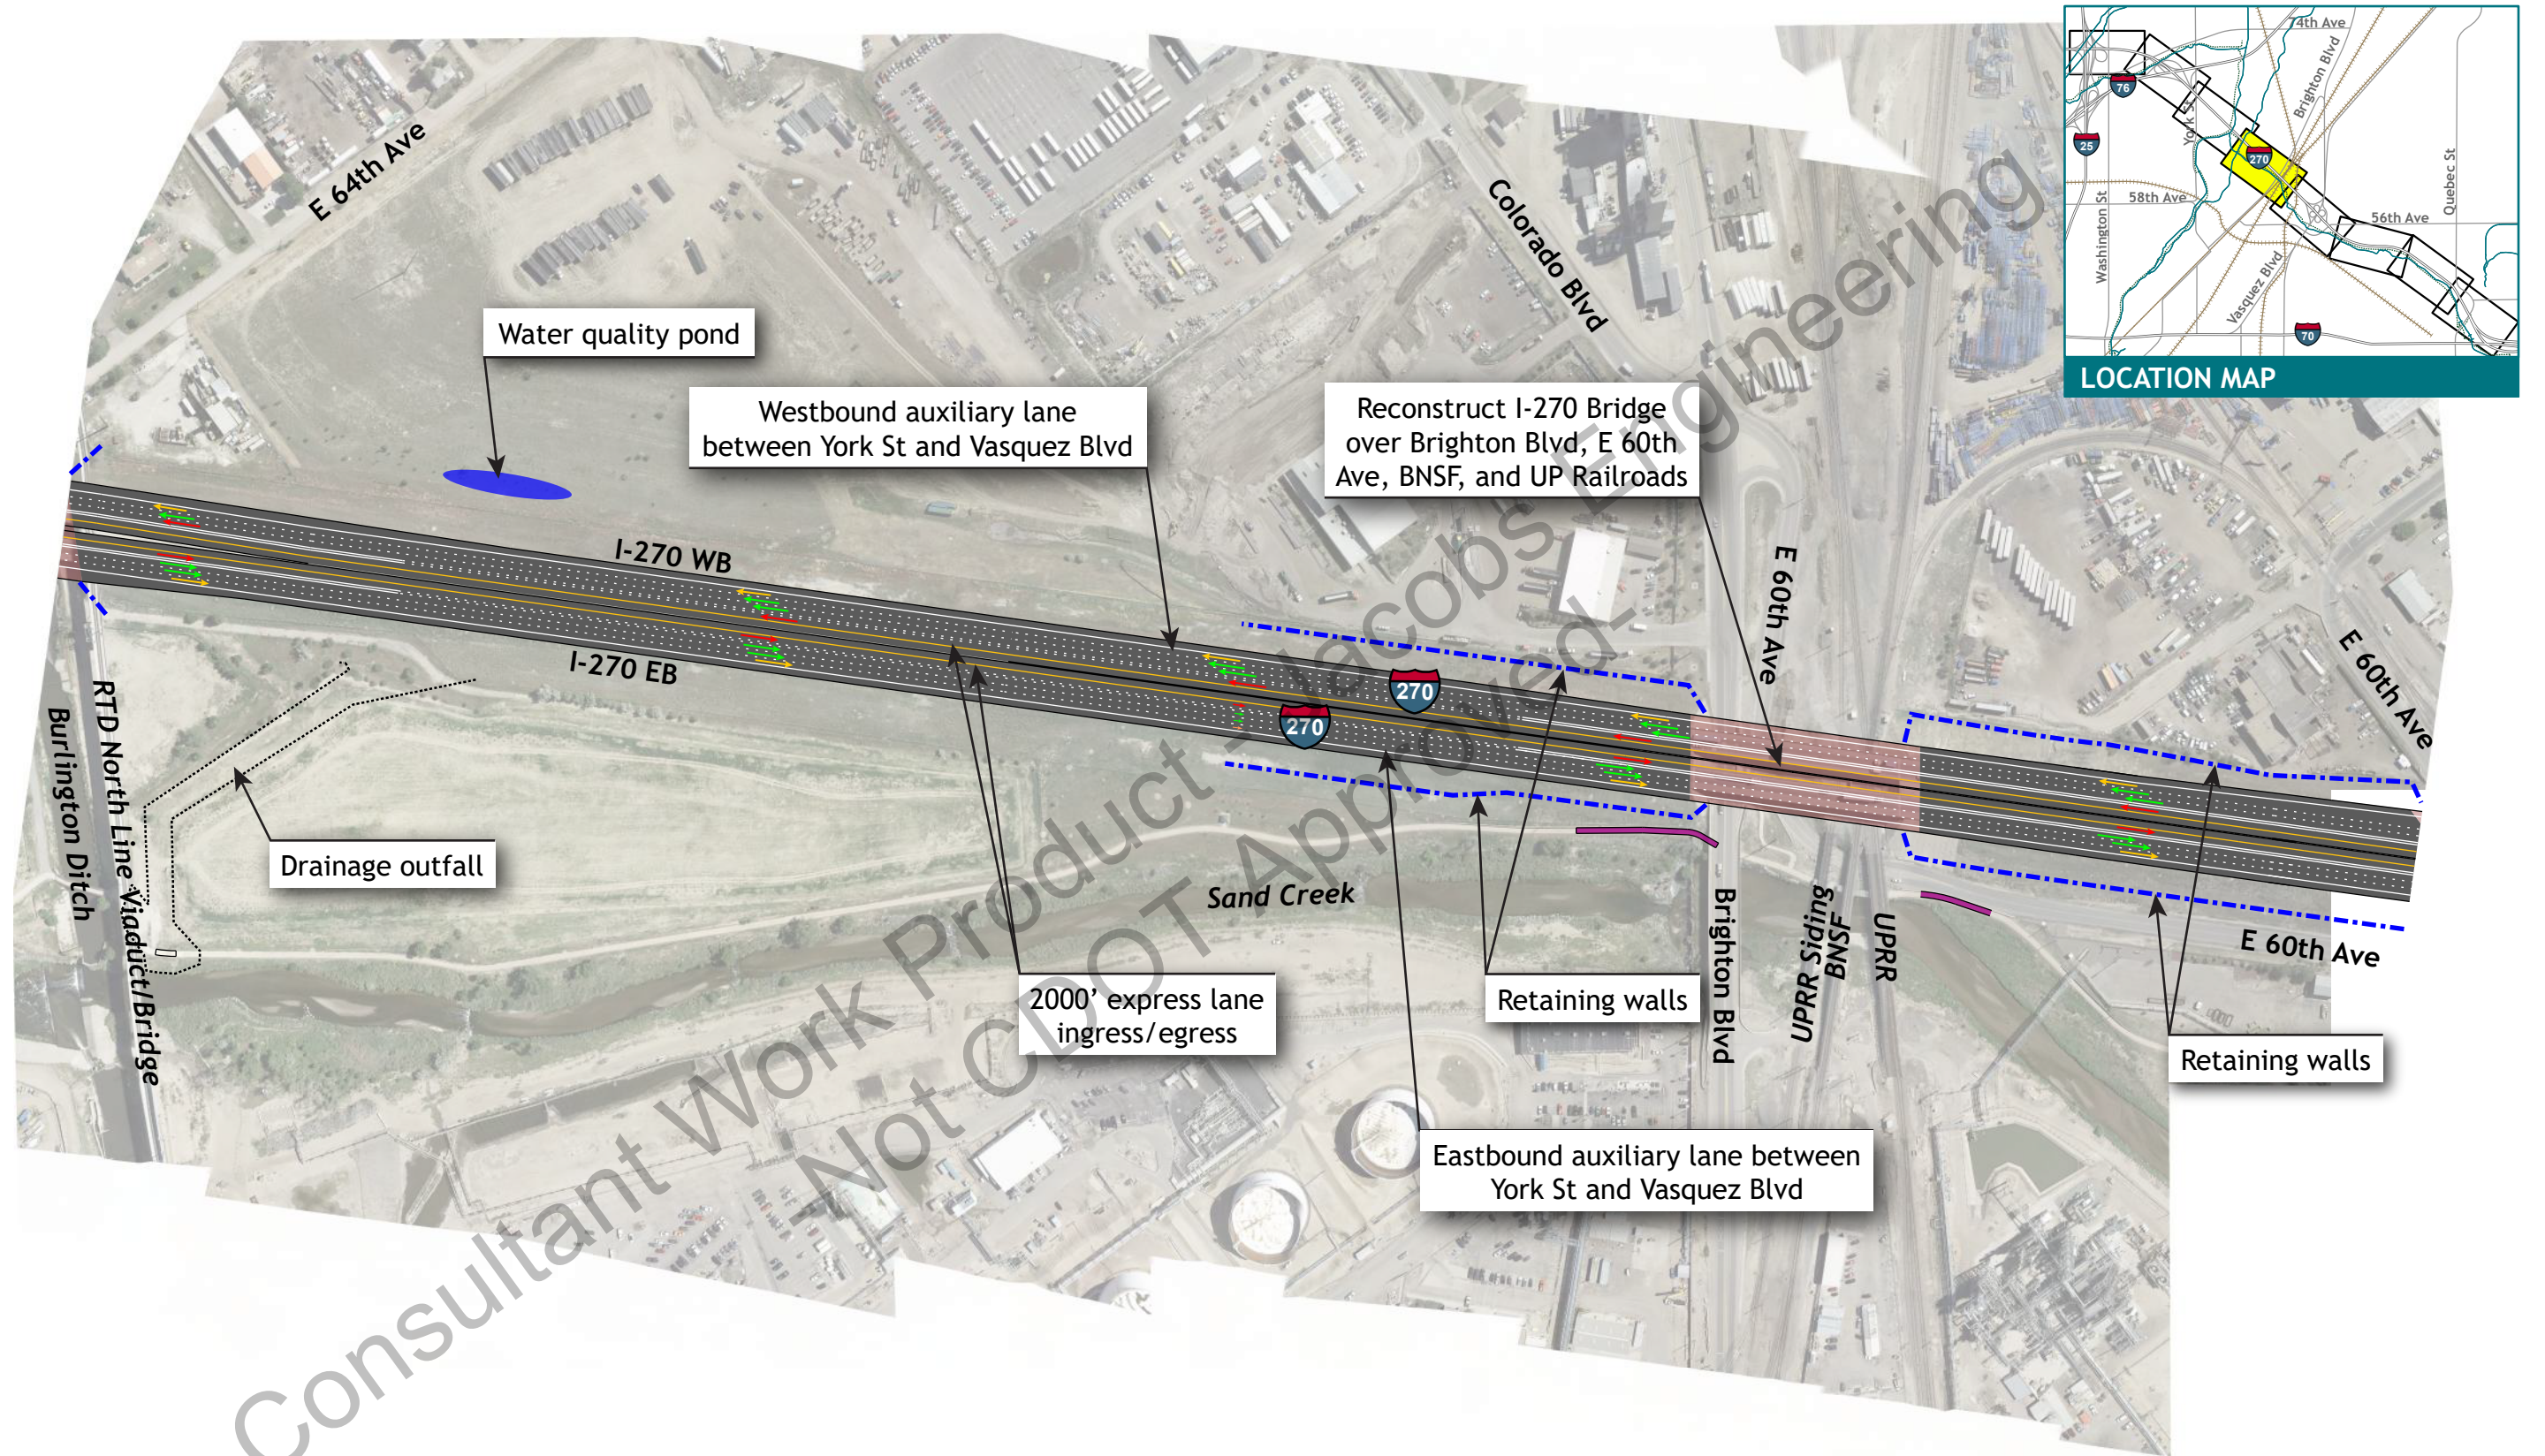

Legend:


- | | | | | |
|------------------------|----------------------|----------------|----------------------|------------------|
| Reconstructed Pavement | Mill/overlay | Water Quality | Express Lane | Accel/Decel Lane |
| Pavement to Remain | Reconstructed Bridge | Sidewalk/Trail | General Purpose Lane | |
| Asphalt Paving | Bridge to Remain | Retaining Wall | Auxiliary Lane | |


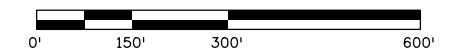


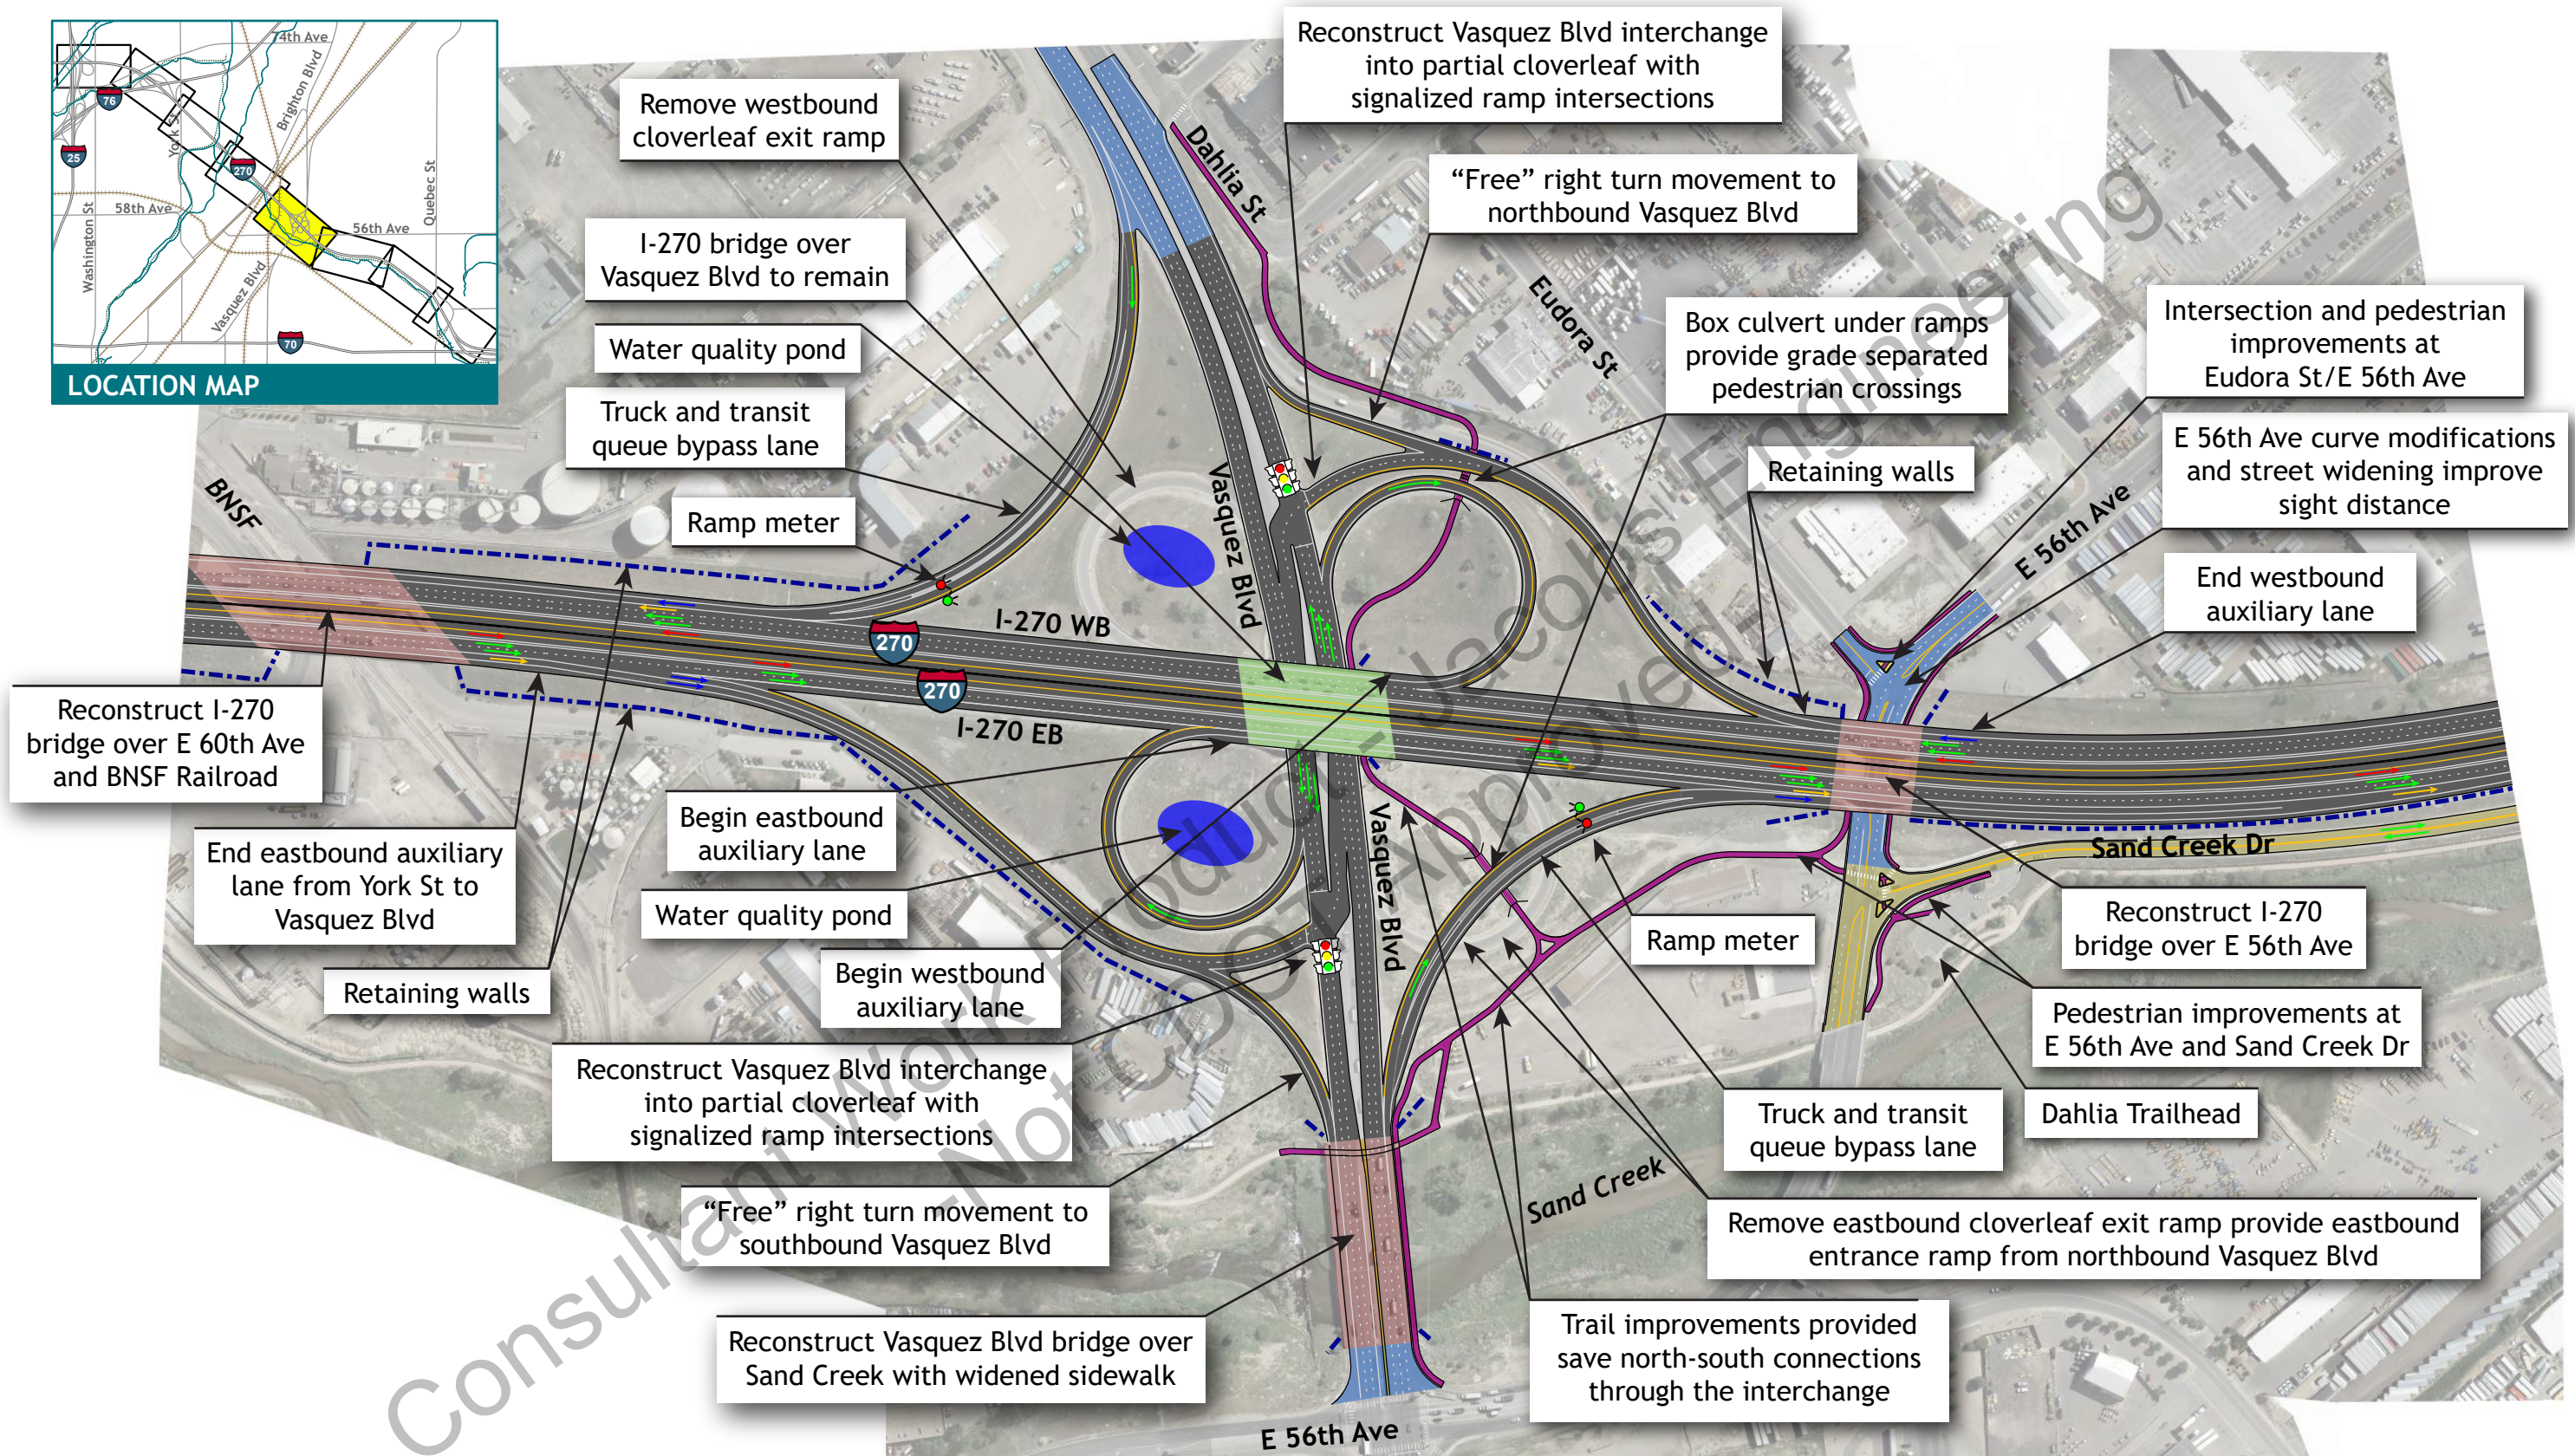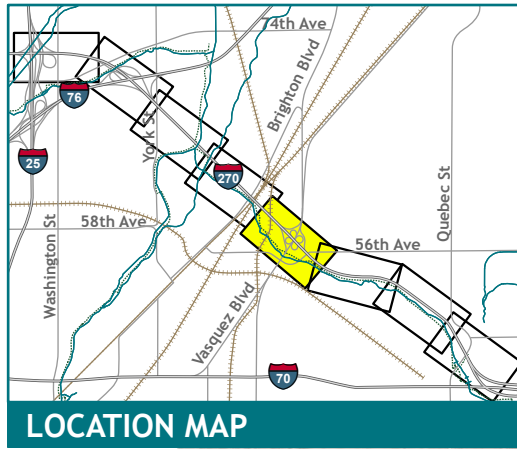

Legend:

- | | | | | |
|------------------------|----------------------|----------------|----------------------|------------------|
| Reconstructed Pavement | Mill/overlay | Water Quality | Express Lane | Accel/Decel Lane |
| Pavement to Remain | Reconstructed Bridge | Sidewalk/Trail | General Purpose Lane | |
| Asphalt Paving | Bridge to Remain | Retaining Wall | Auxiliary Lane | |


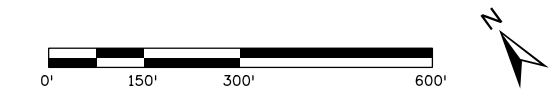


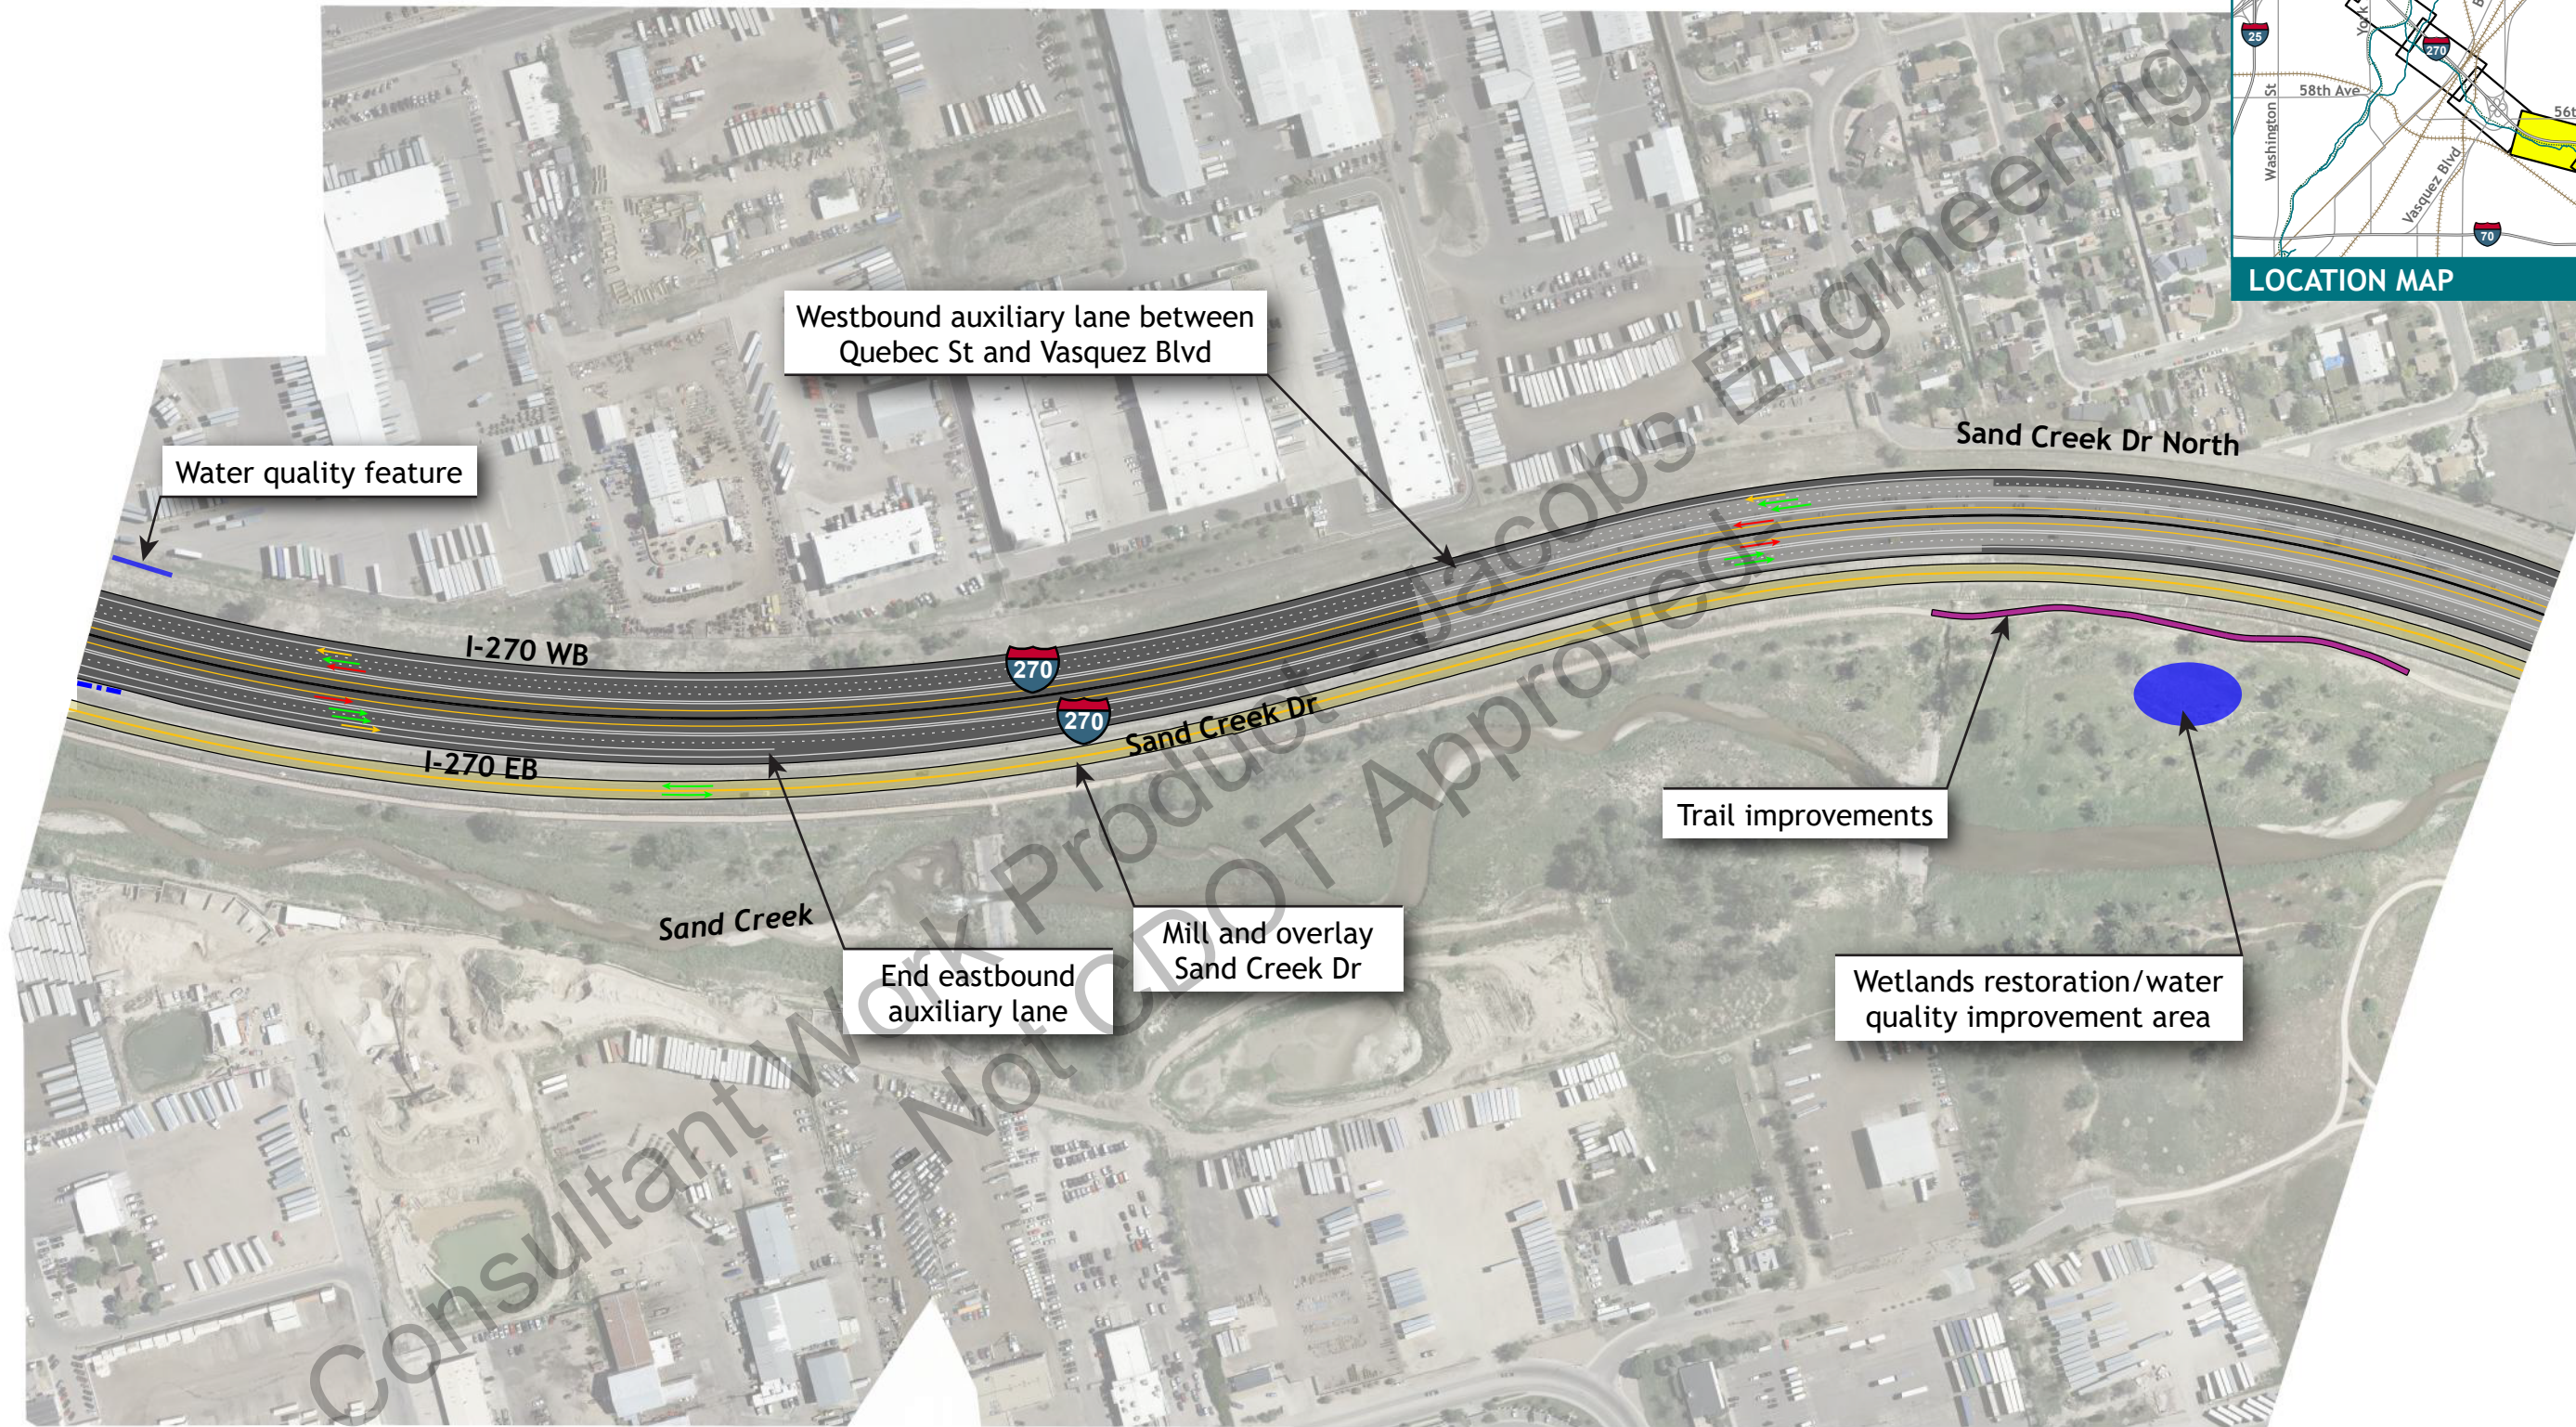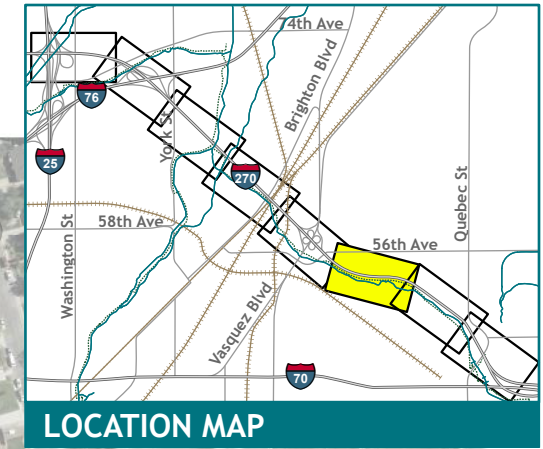

Legend:

- | | | | | |
|------------------------|----------------------|----------------|----------------------|------------------|
| Reconstructed Pavement | Mill/overlay | Water Quality | Express Lane | Accel/Decel Lane |
| Pavement to Remain | Reconstructed Bridge | Sidewalk/Trail | General Purpose Lane | |
| Asphalt Paving | Bridge to Remain | Retaining Wall | Auxiliary Lane | |





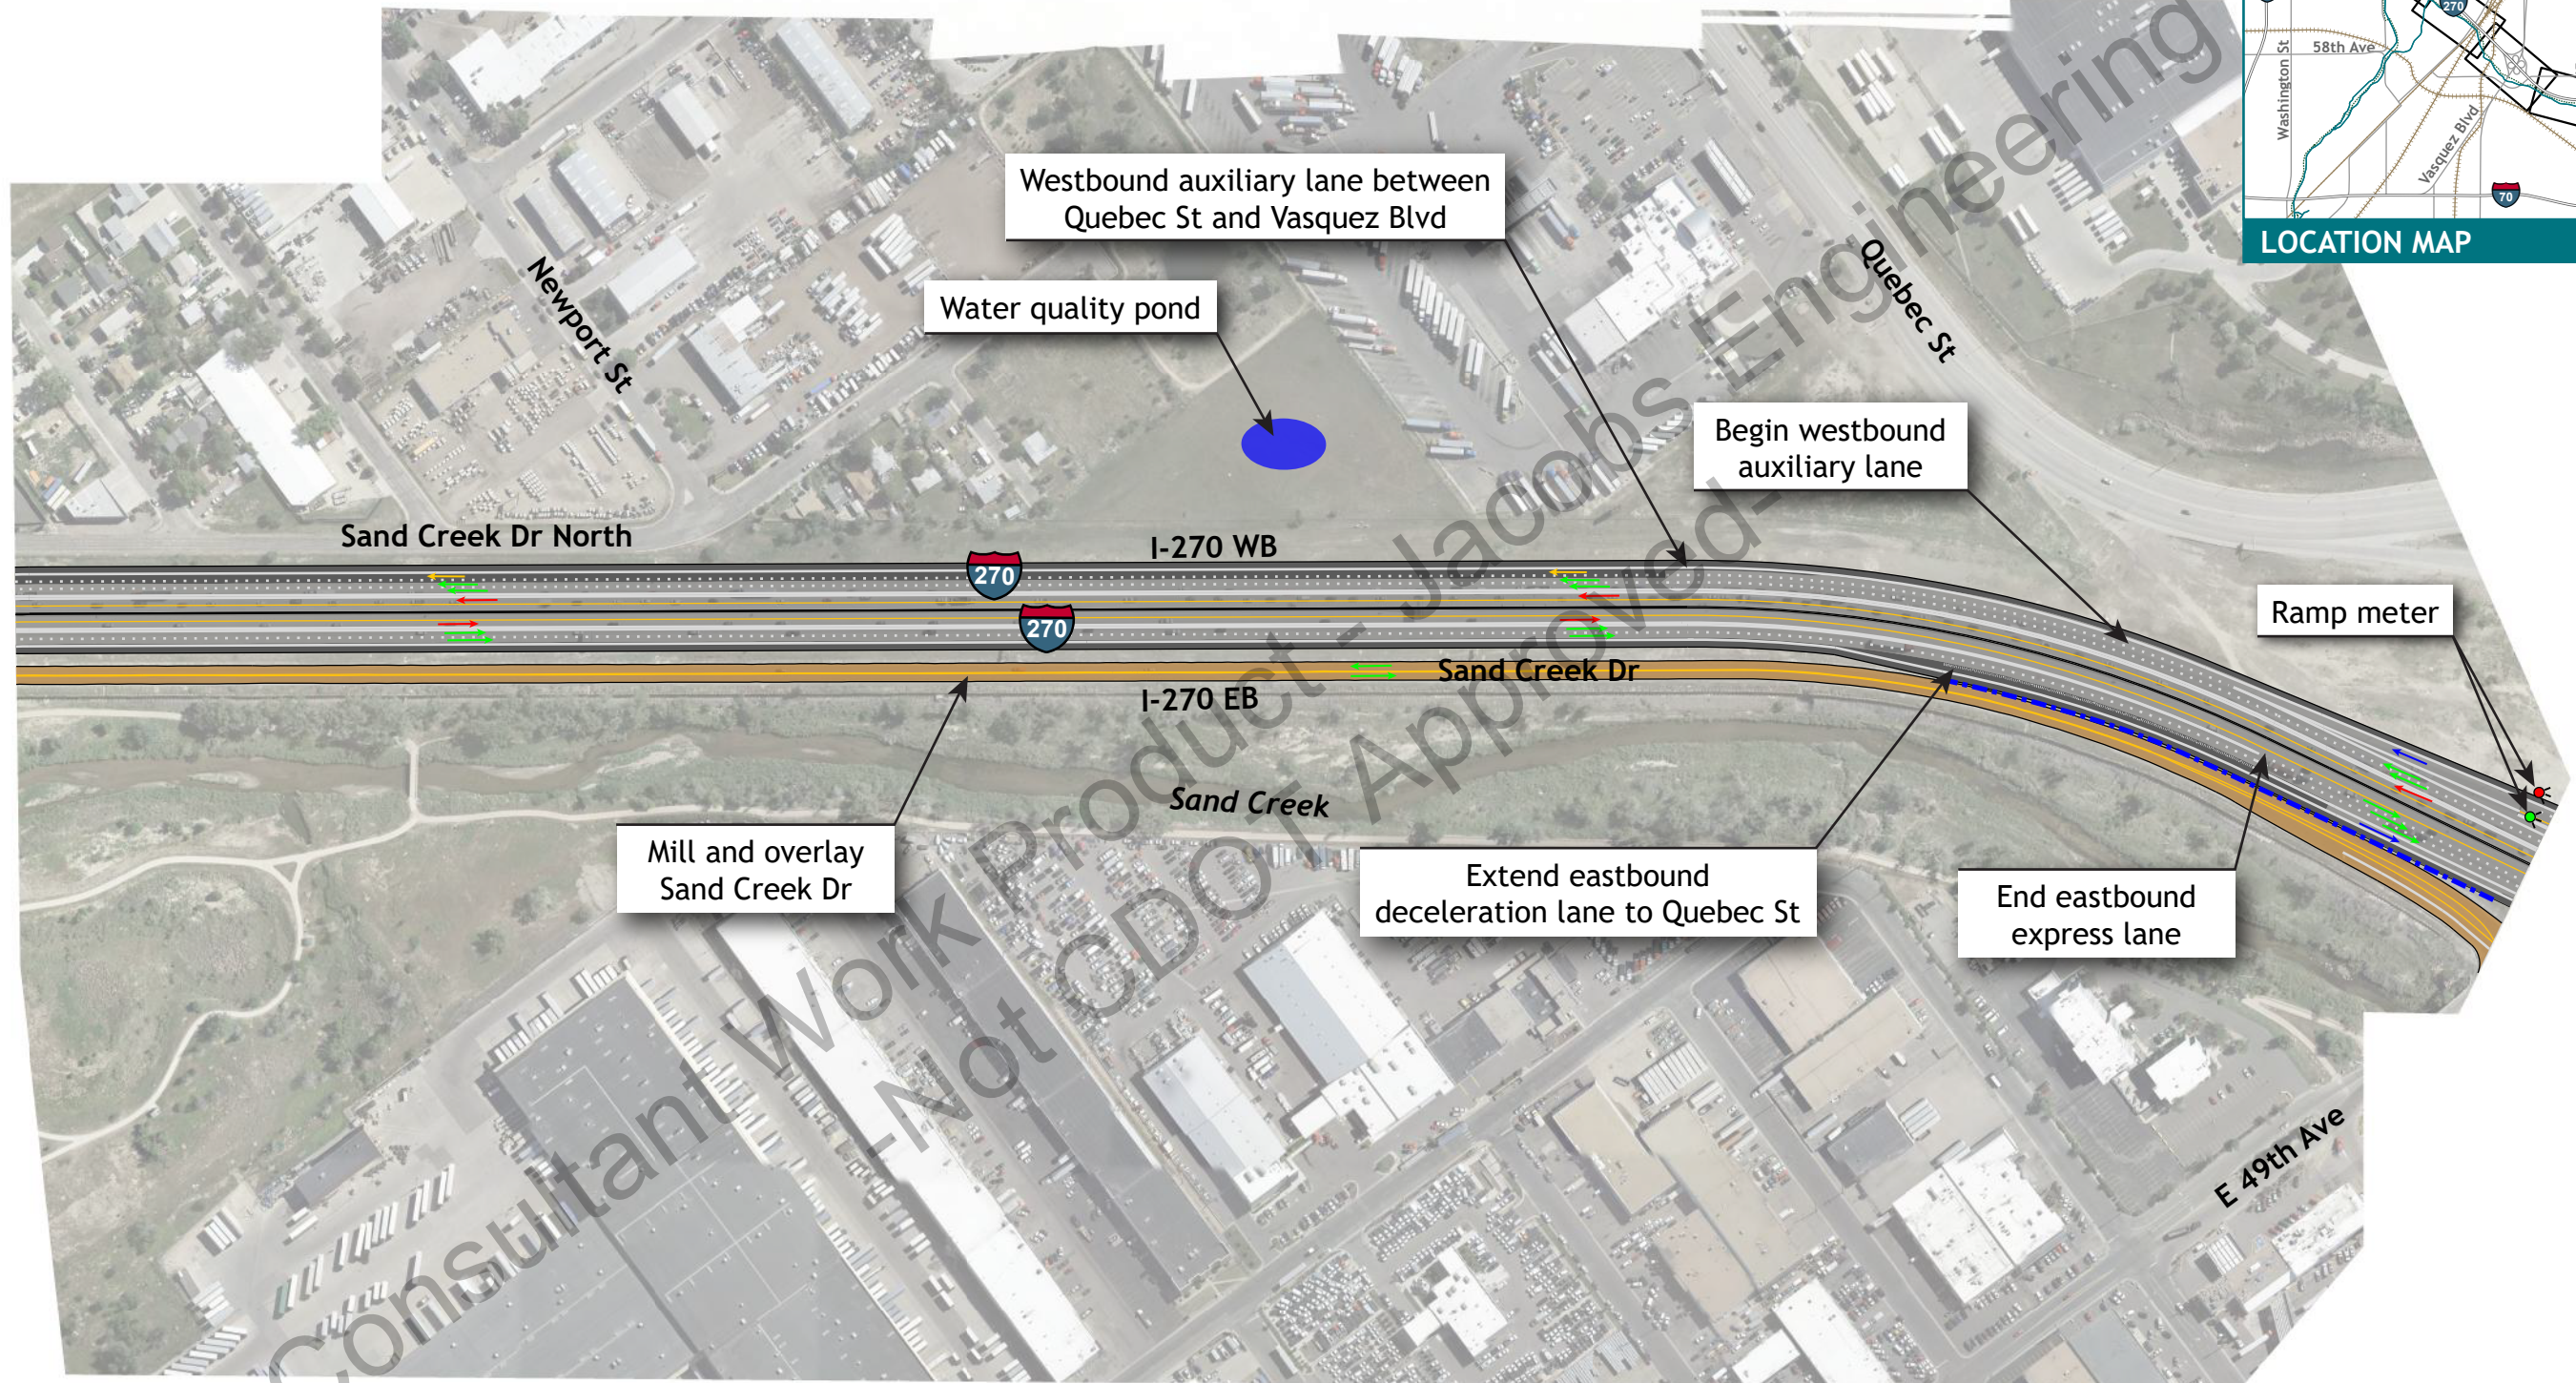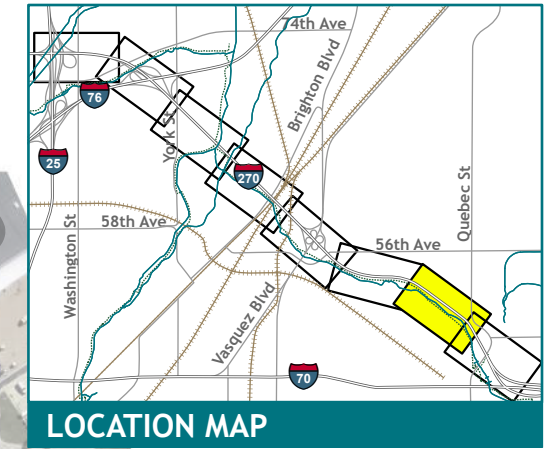

Legend:

- | | | | | |
|------------------------|----------------------|----------------|----------------------|------------------|
| Reconstructed Pavement | Mill/overlay | Water Quality | Express Lane | Accel/Decel Lane |
| Pavement to Remain | Reconstructed Bridge | Sidewalk/Trail | General Purpose Lane | |
| Asphalt Paving | Bridge to Remain | Retaining Wall | Auxiliary Lane | |



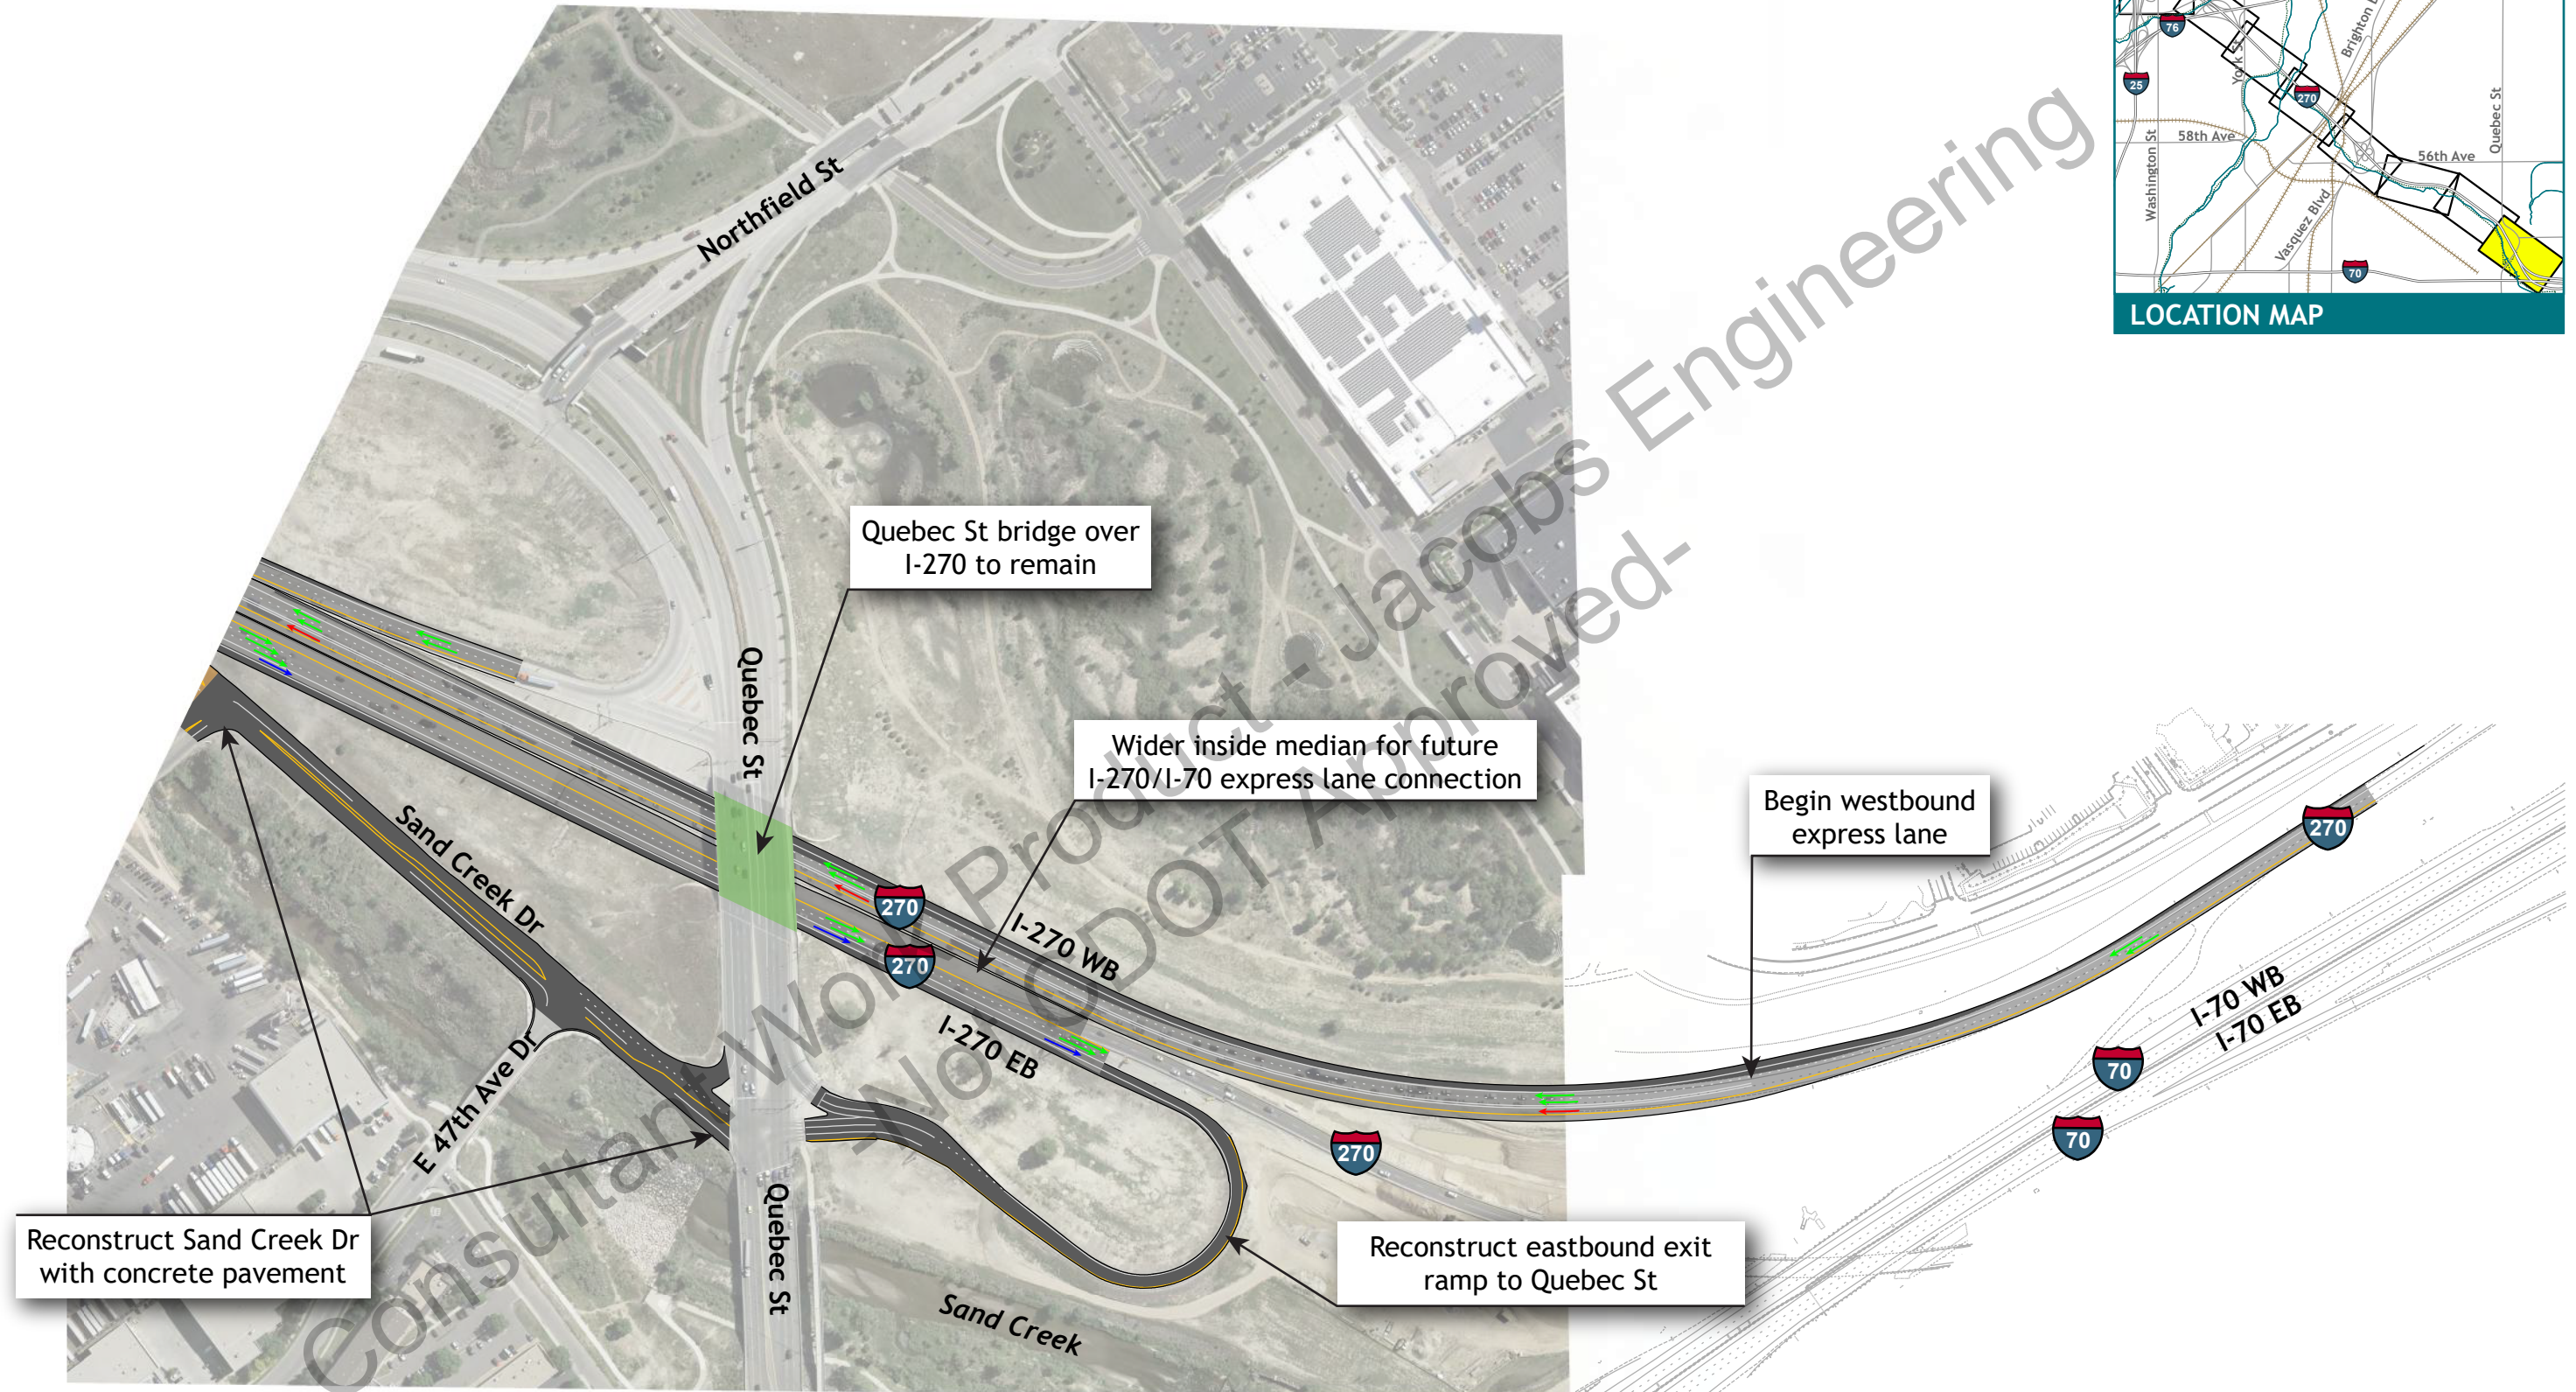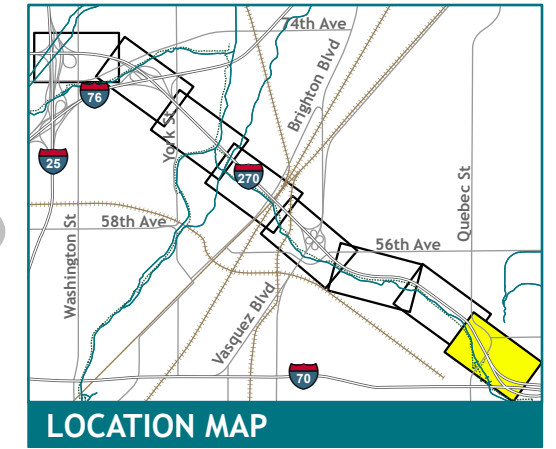

Legend:

- | | | | | |
|------------------------|----------------------|----------------|----------------------|------------------|
| Reconstructed Pavement | Mill/overlay | Water Quality | Express Lane | Accel/Decel Lane |
| Pavement to Remain | Reconstructed Bridge | Sidewalk/Trail | General Purpose Lane | |
| Asphalt Paving | Bridge to Remain | Retaining Wall | Auxiliary Lane | |

