




**Legend:**

- |                        |                      |                |                      |                    |
|------------------------|----------------------|----------------|----------------------|--------------------|
| Reconstructed Pavement | Mill/overlay         | Water Quality  | Express Lane         | Accel/Decel Lane   |
| Pavement to Remain     | Reconstructed Bridge | Sidewalk/Trail | General Purpose Lane | Impact Limits      |
| Asphalt Paving         | Bridge to Remain     | Retaining Wall | Auxiliary Lane       | ROW/Property Lines |

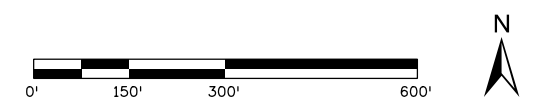


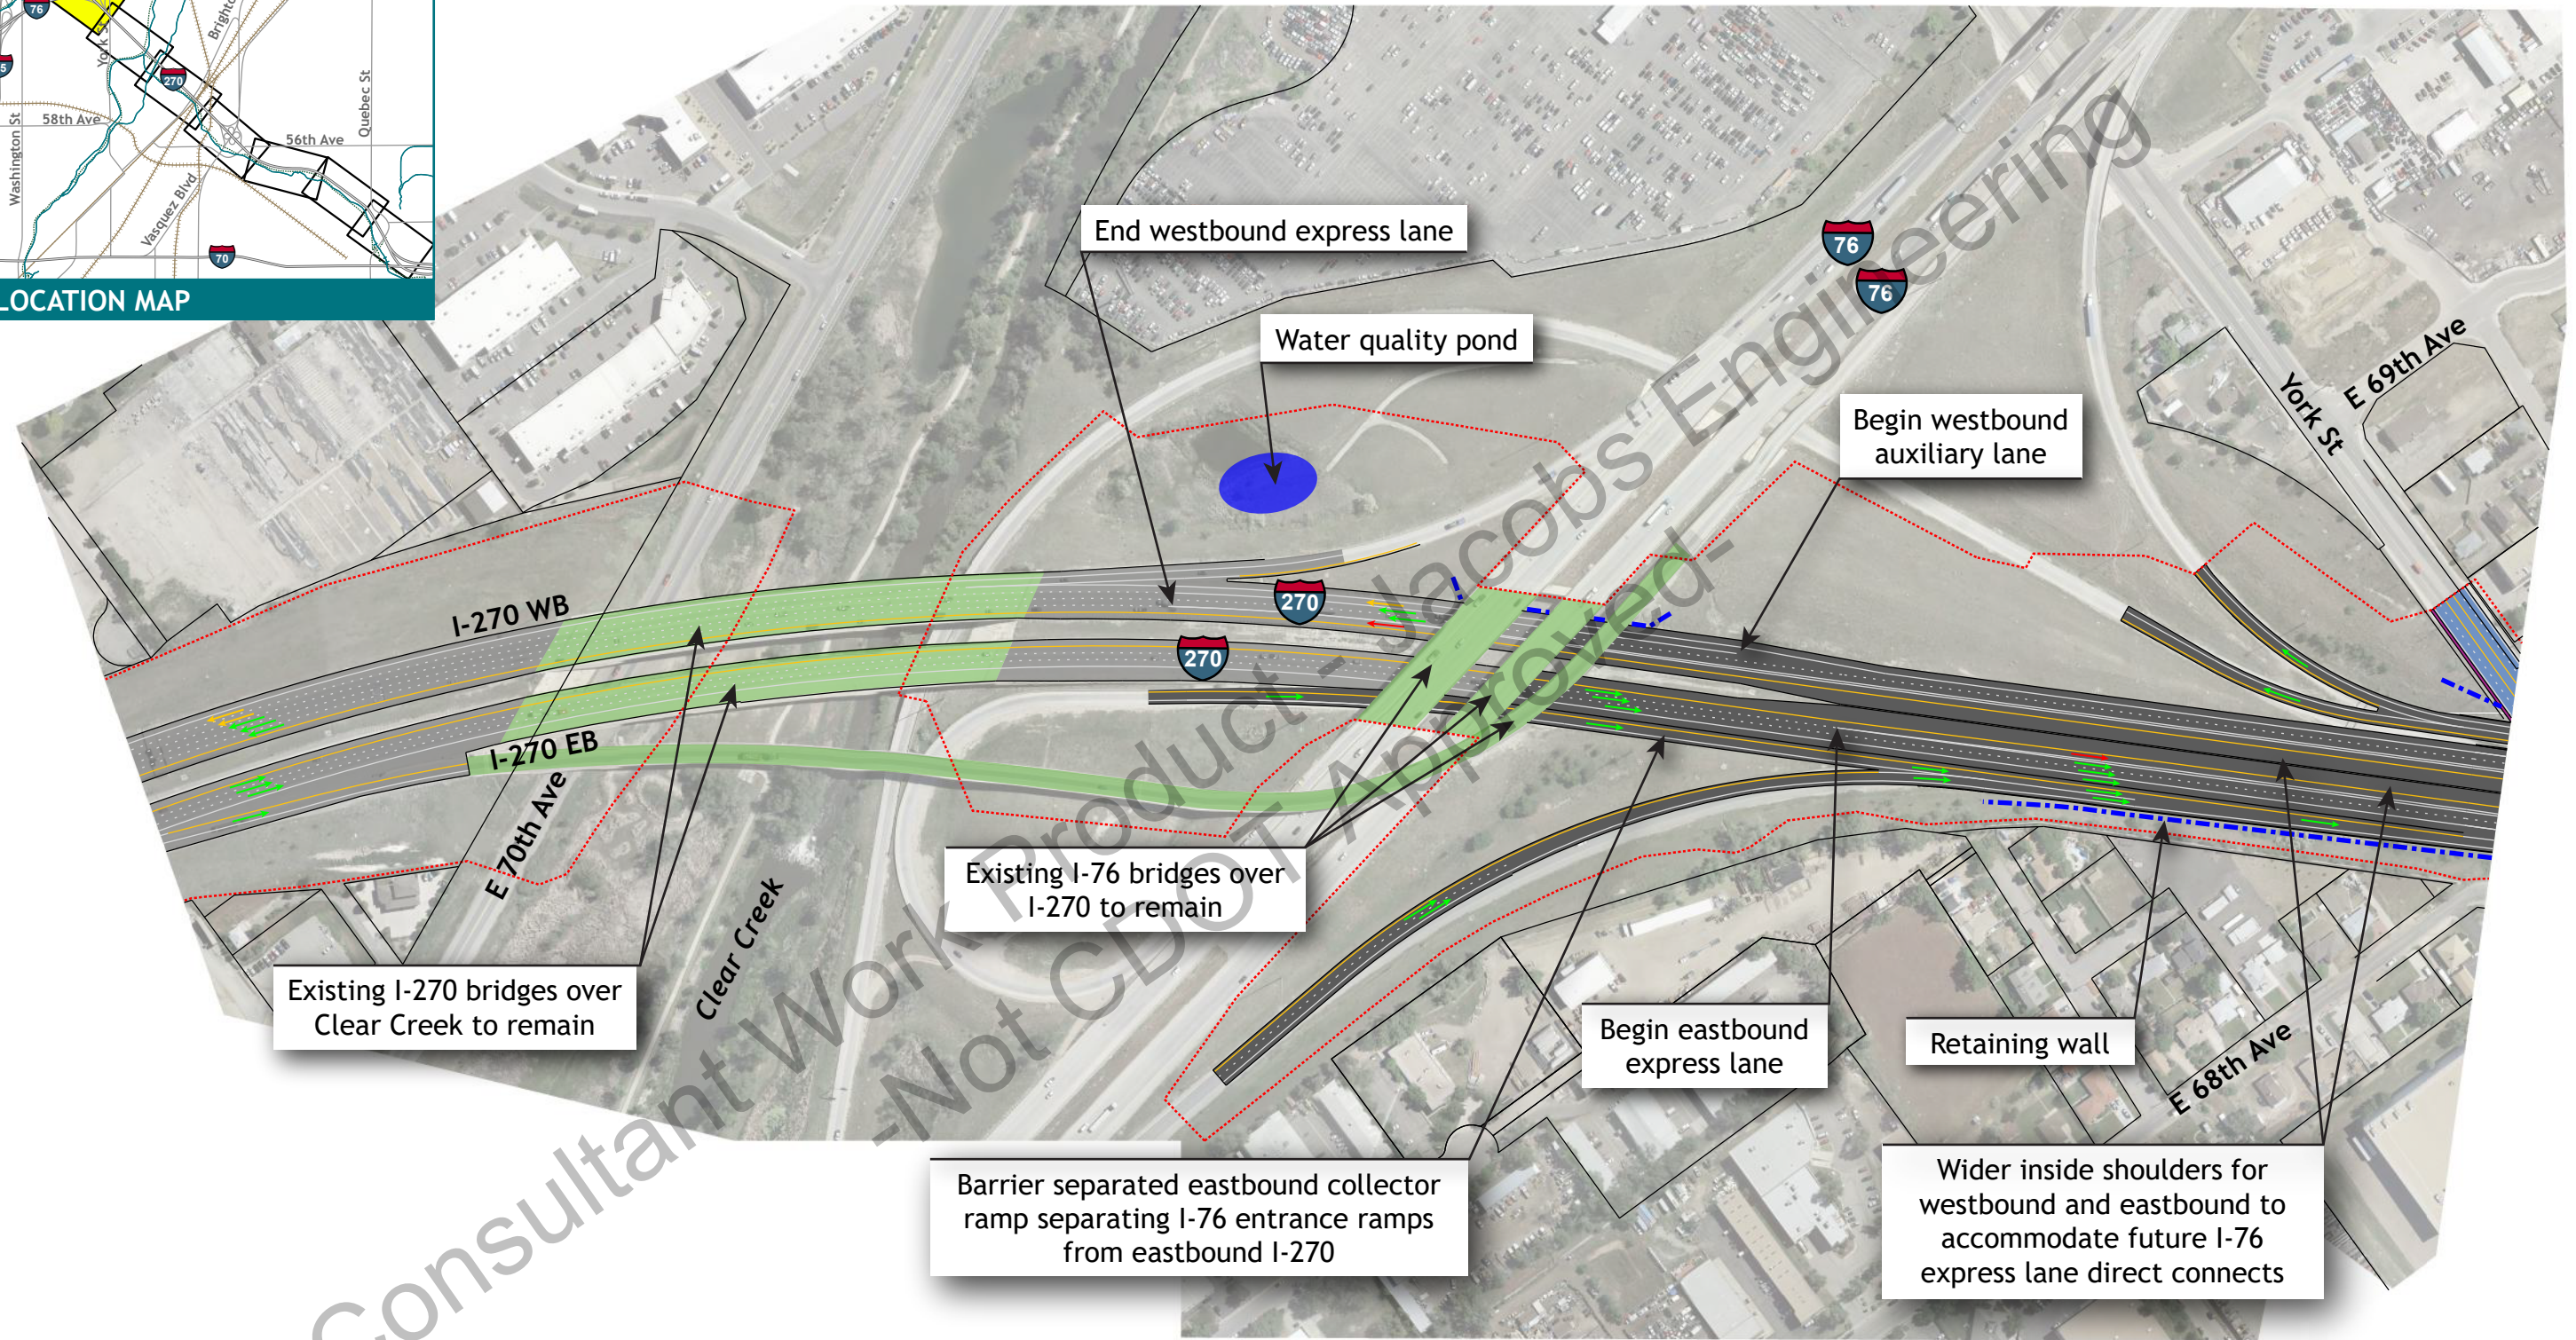

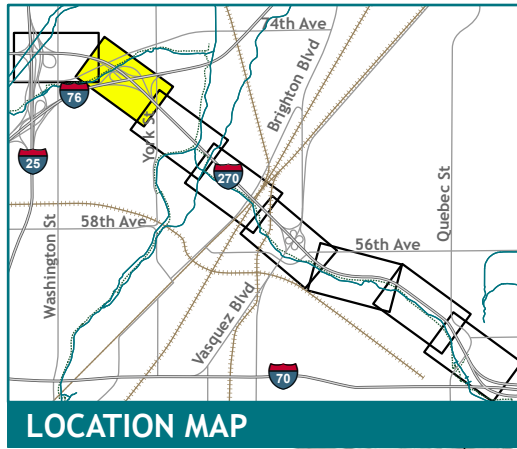


**Legend:**

Reconstructed Pavement	Mill/overlay	Water Quality	Express Lane	Accel/Decel Lane
Pavement to Remain	Reconstructed Bridge	Sidewalk/Trail	General Purpose Lane	Impact Limits
Asphalt Paving	Bridge to Remain	Retaining Wall	Auxiliary Lane	ROW/Property Lines


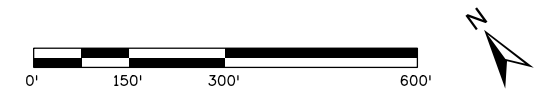




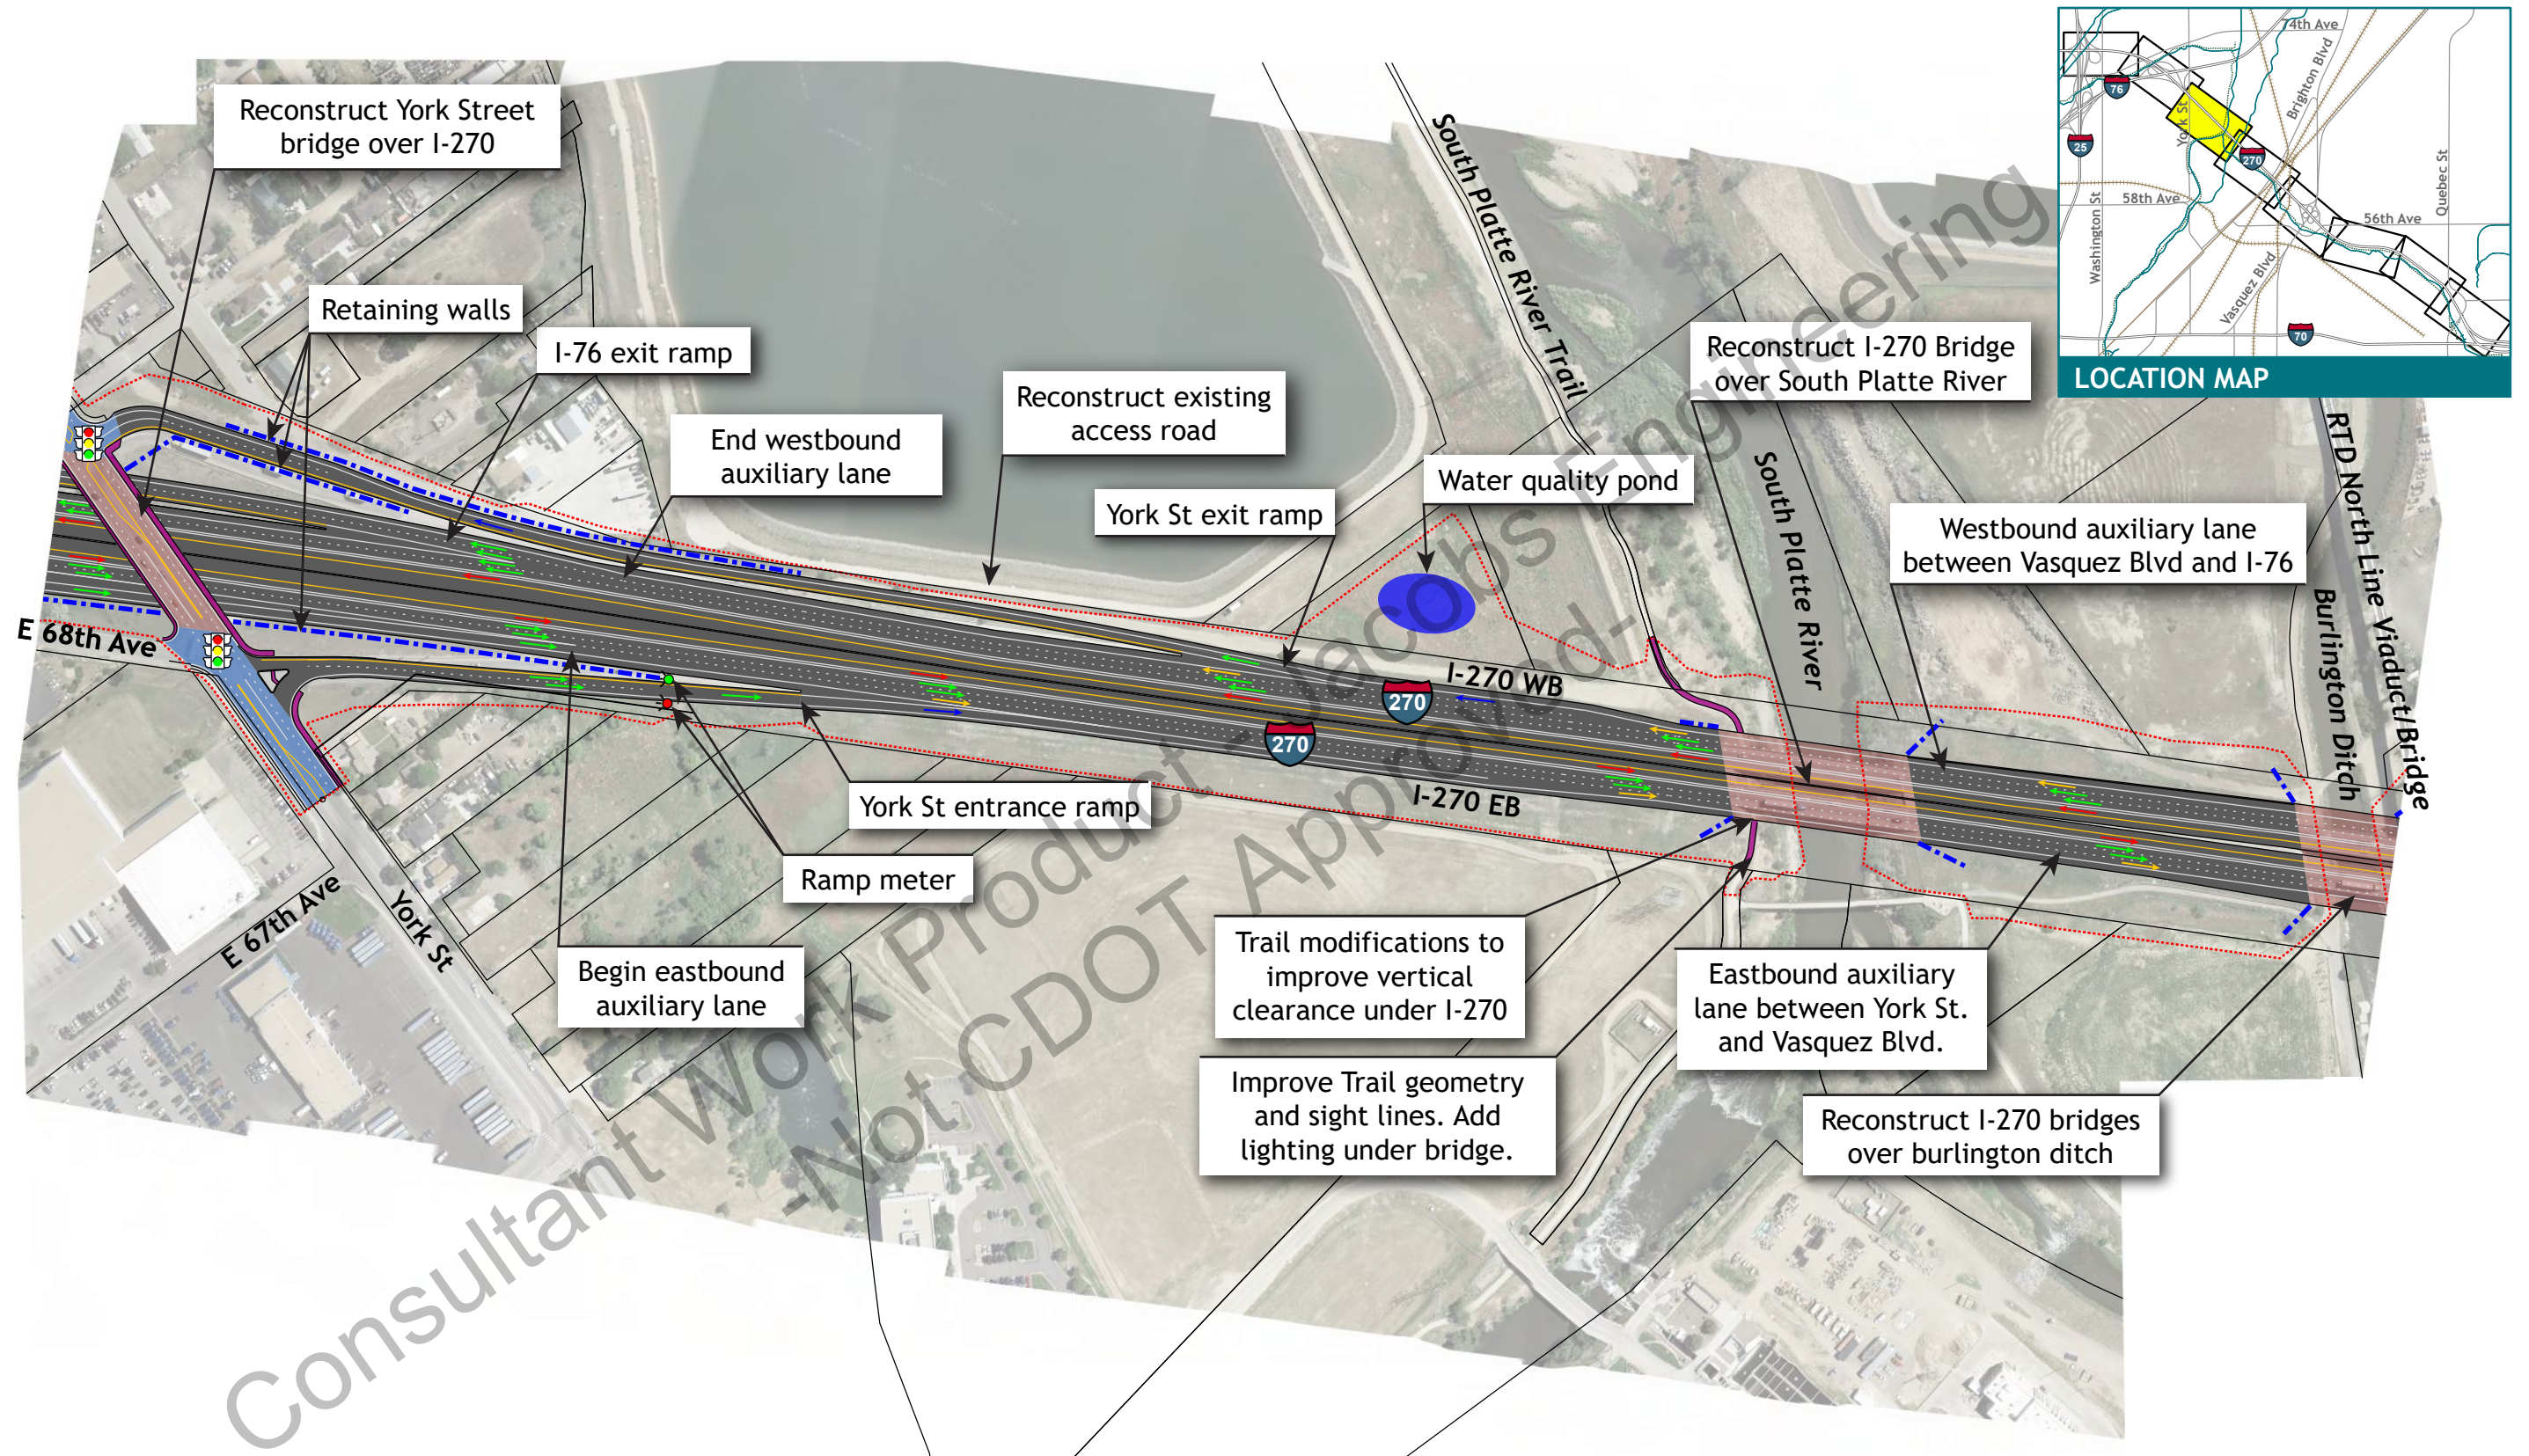


<b>Legend:</b>					
■ Reconstructed Pavement	■ Mill/overlay	■ Water Quality	→ Express Lane	→ Accel/Decel Lane	
■ Pavement to Remain	■ Reconstructed Bridge	■ Sidewalk/Trail	→ General Purpose Lane	→ Impact Limits	
■ Asphalt Paving	■ Bridge to Remain	--- Retaining Wall	→ Auxiliary Lane	— ROW/Property Lines	



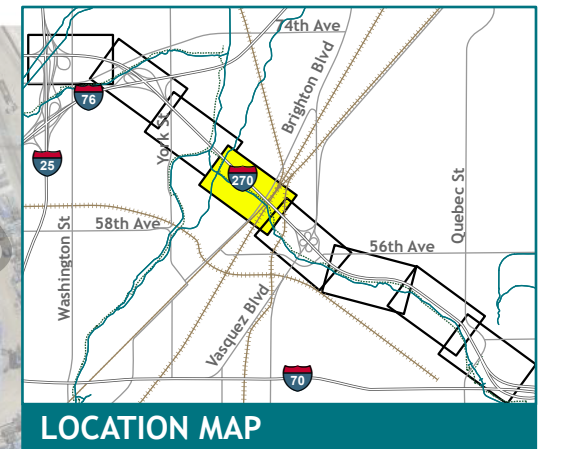
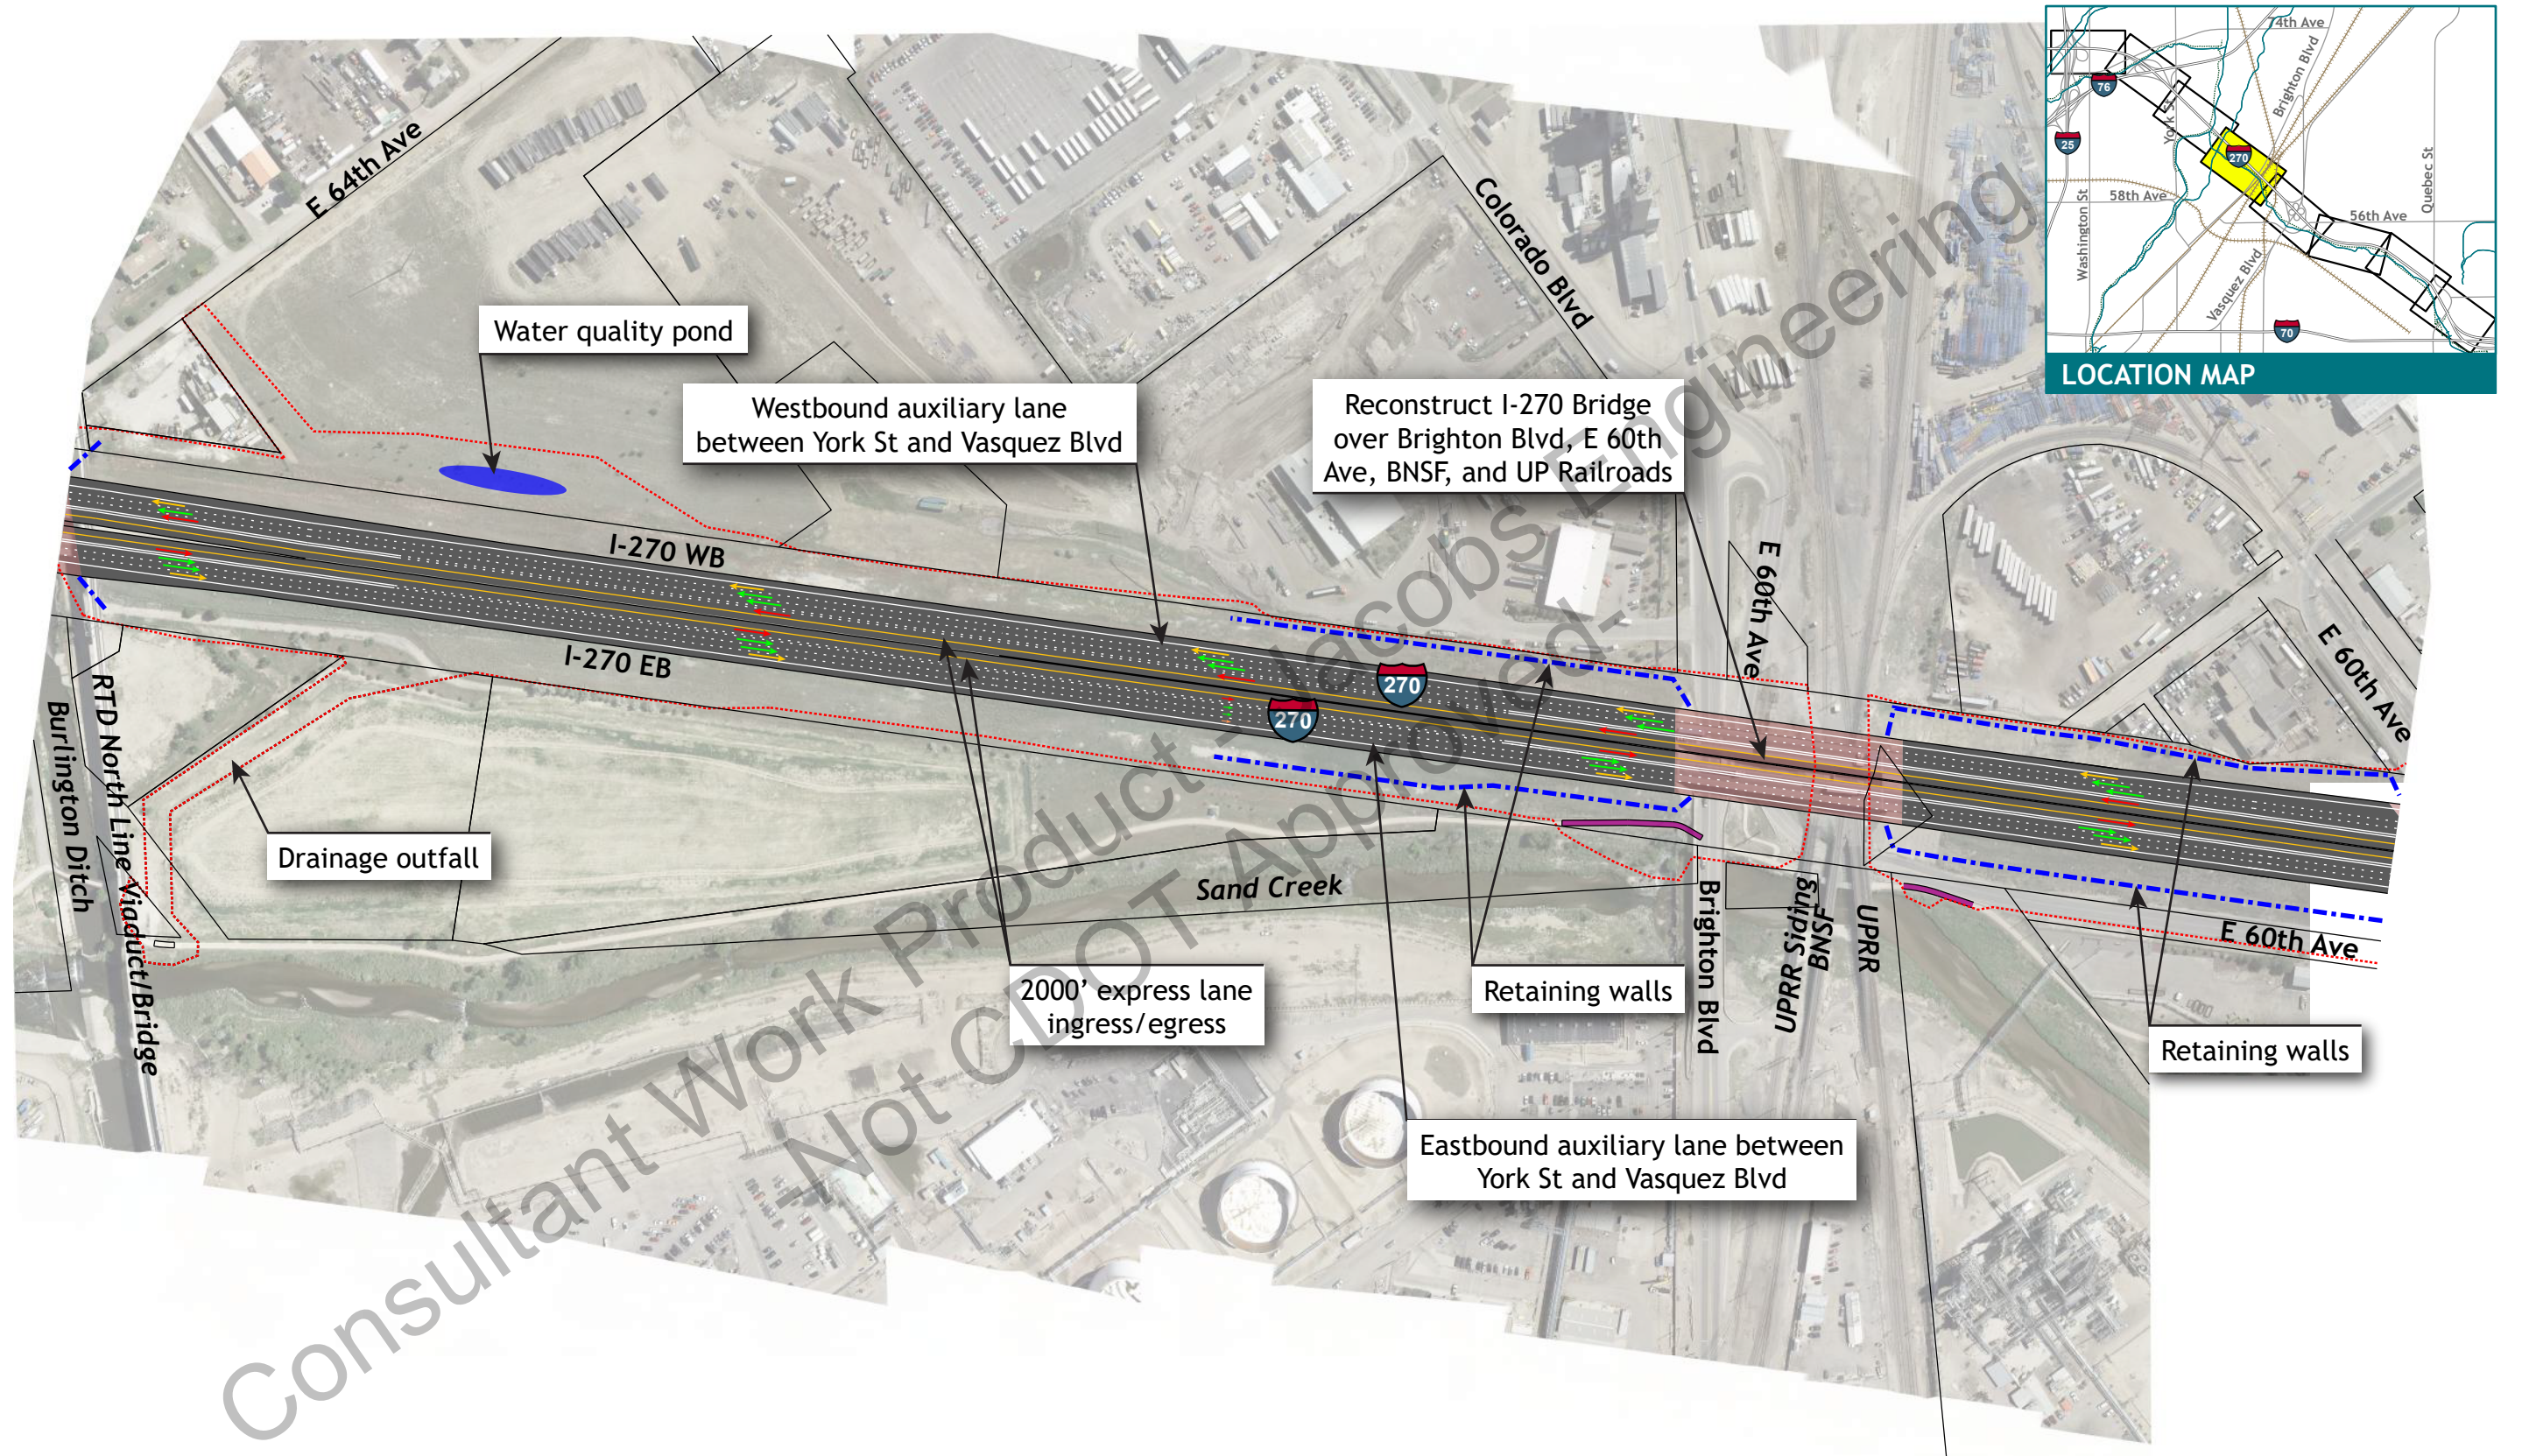


**Legend:**

- |                        |                      |                |                      |                    |
|------------------------|----------------------|----------------|----------------------|--------------------|
| Reconstructed Pavement | Mill/overlay         | Water Quality  | Express Lane         | Accel/Decel Lane   |
| Pavement to Remain     | Reconstructed Bridge | Sidewalk/Trail | General Purpose Lane | Impact Limits      |
| Asphalt Paving         | Bridge to Remain     | Retaining Wall | Auxiliary Lane       | ROW/Property Lines |

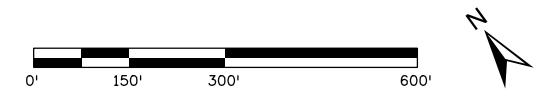




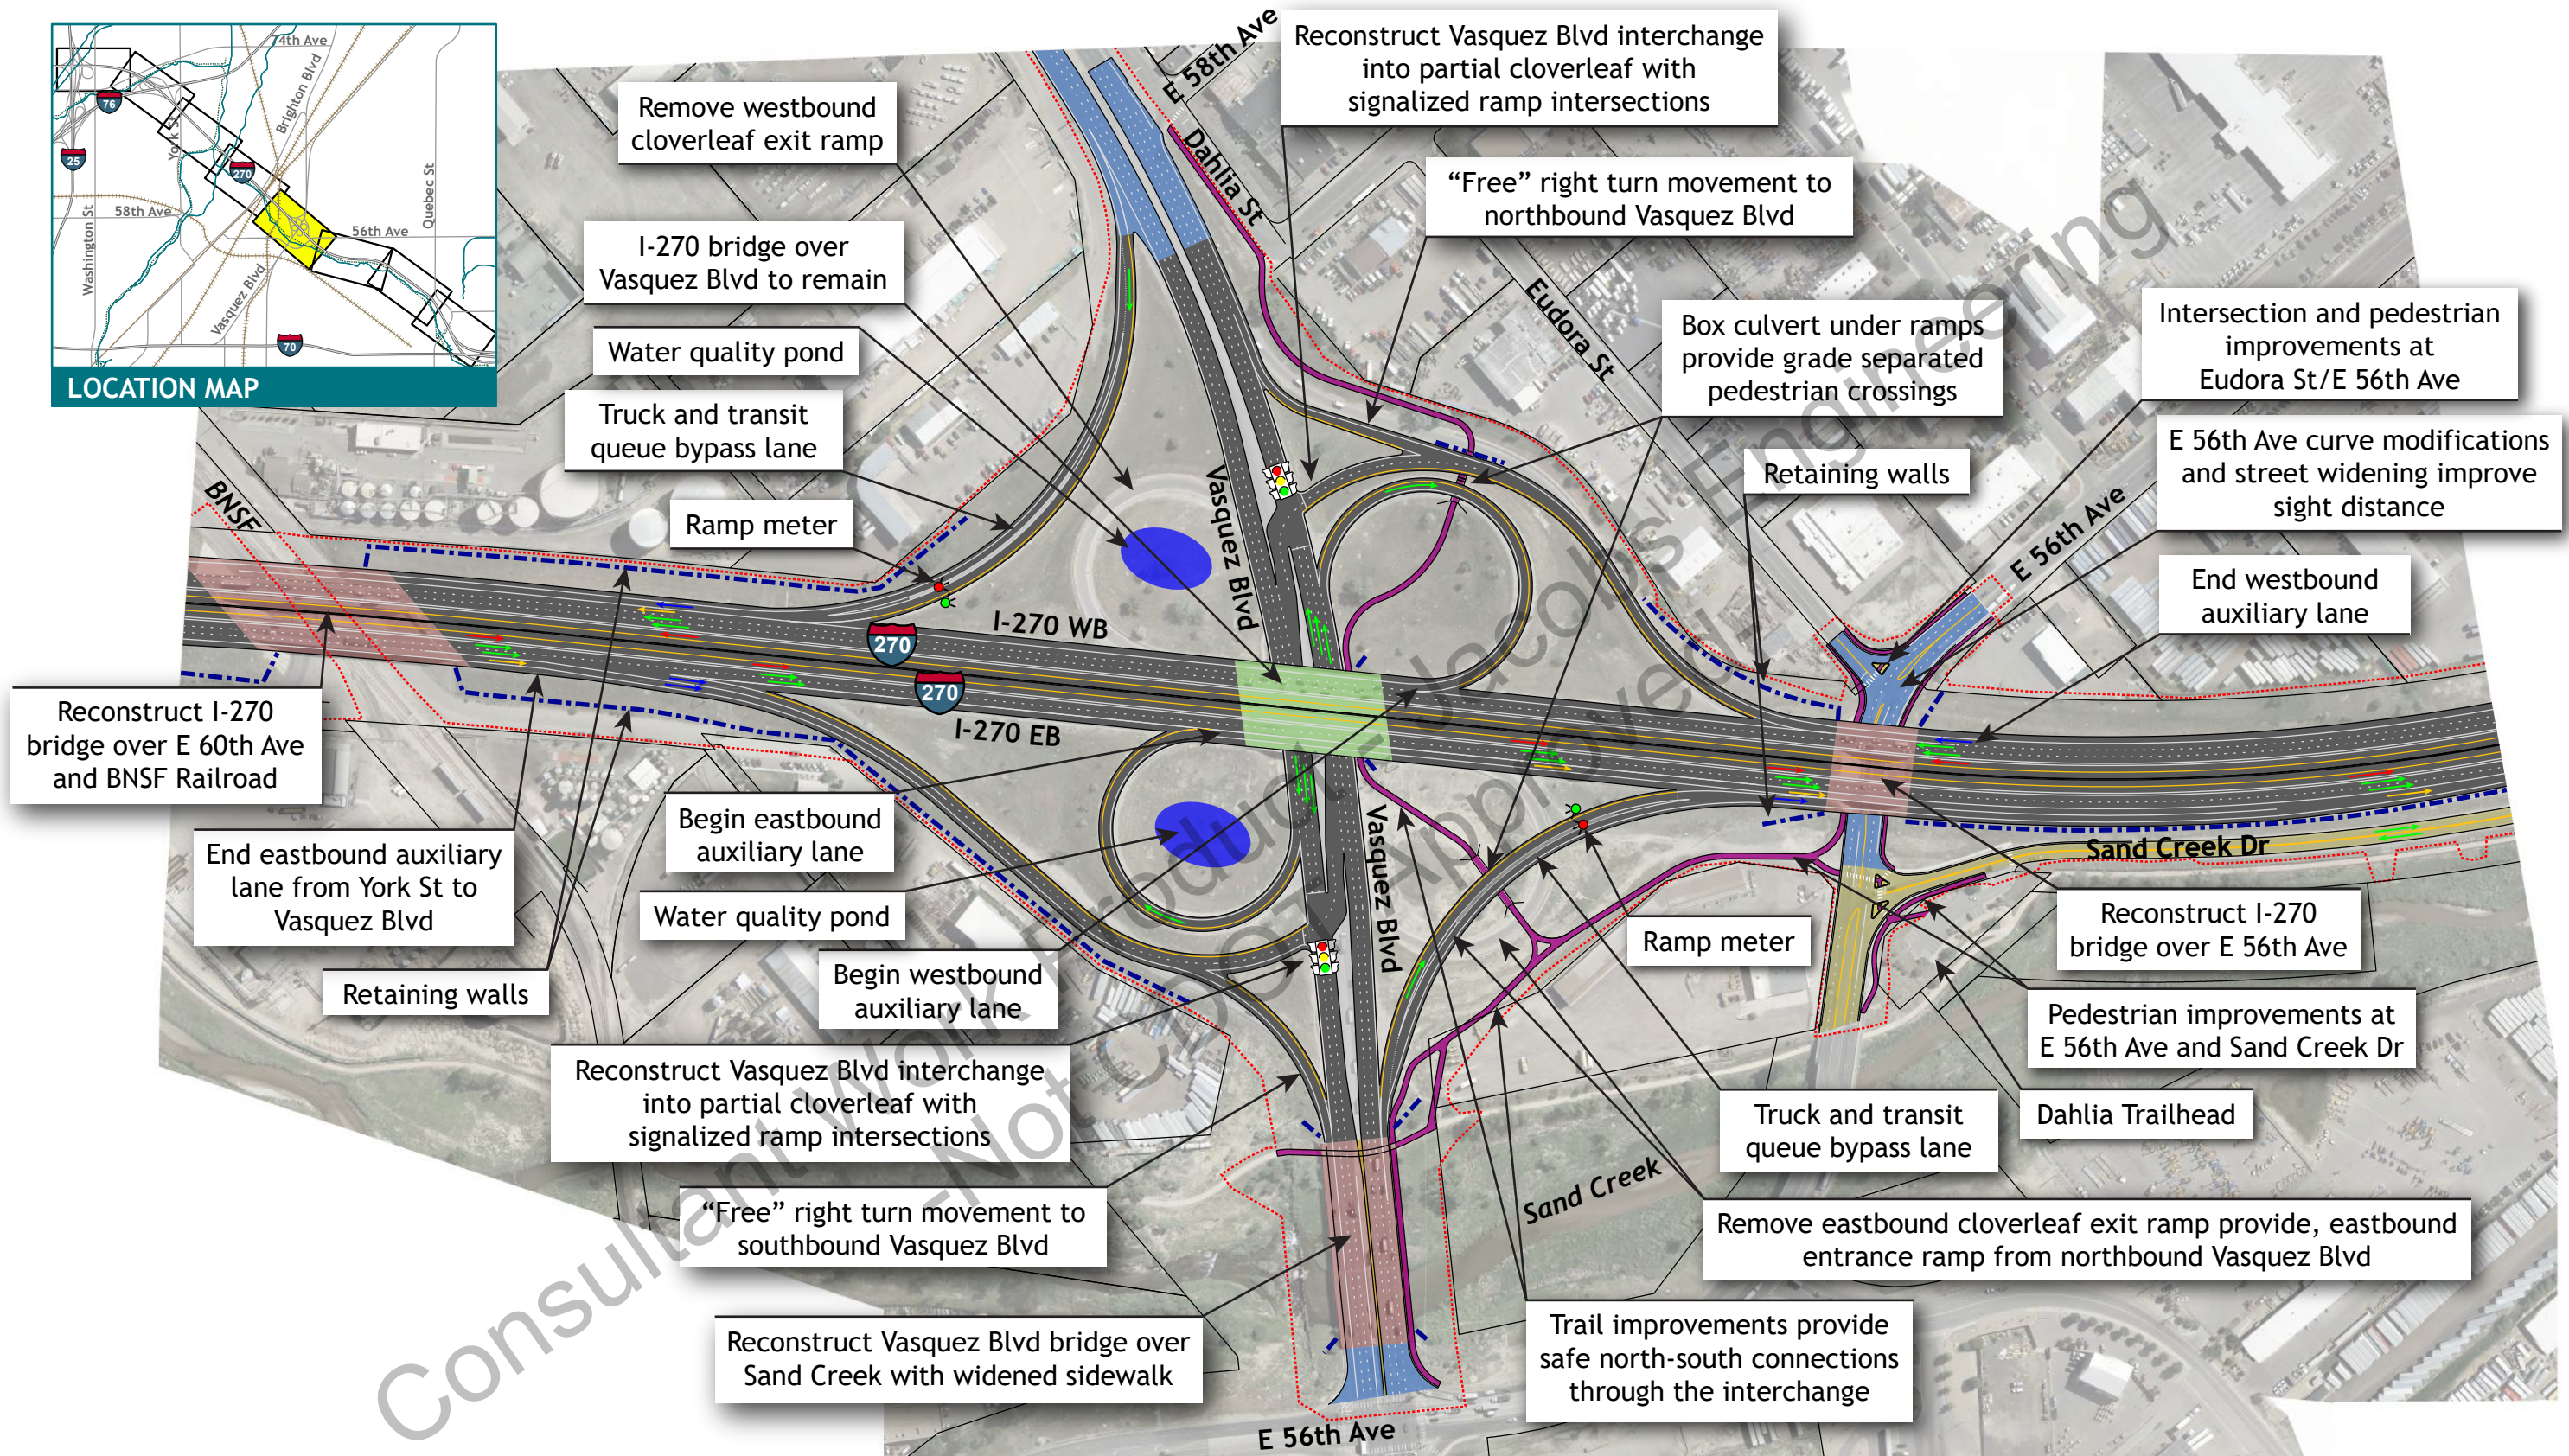
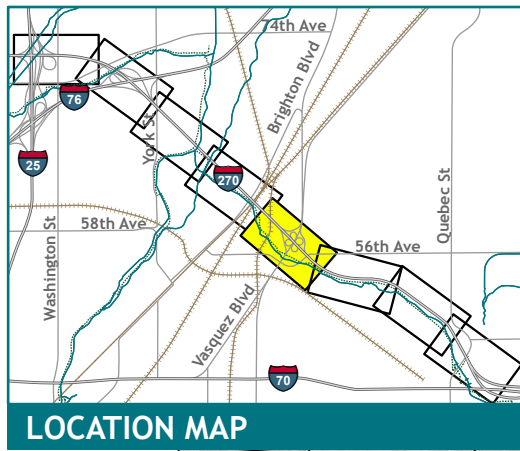


**Legend:**

- |                        |                      |                |                      |                    |
|------------------------|----------------------|----------------|----------------------|--------------------|
| Reconstructed Pavement | Mill/overlay         | Water Quality  | Express Lane         | Accel/Decel Lane   |
| Pavement to Remain     | Reconstructed Bridge | Sidewalk/Trail | General Purpose Lane | Impact Limits      |
| Asphalt Paving         | Bridge to Remain     | Retaining Wall | Auxiliary Lane       | ROW/Property Lines |

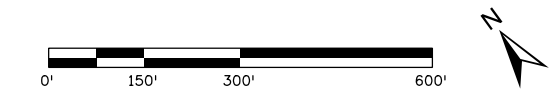



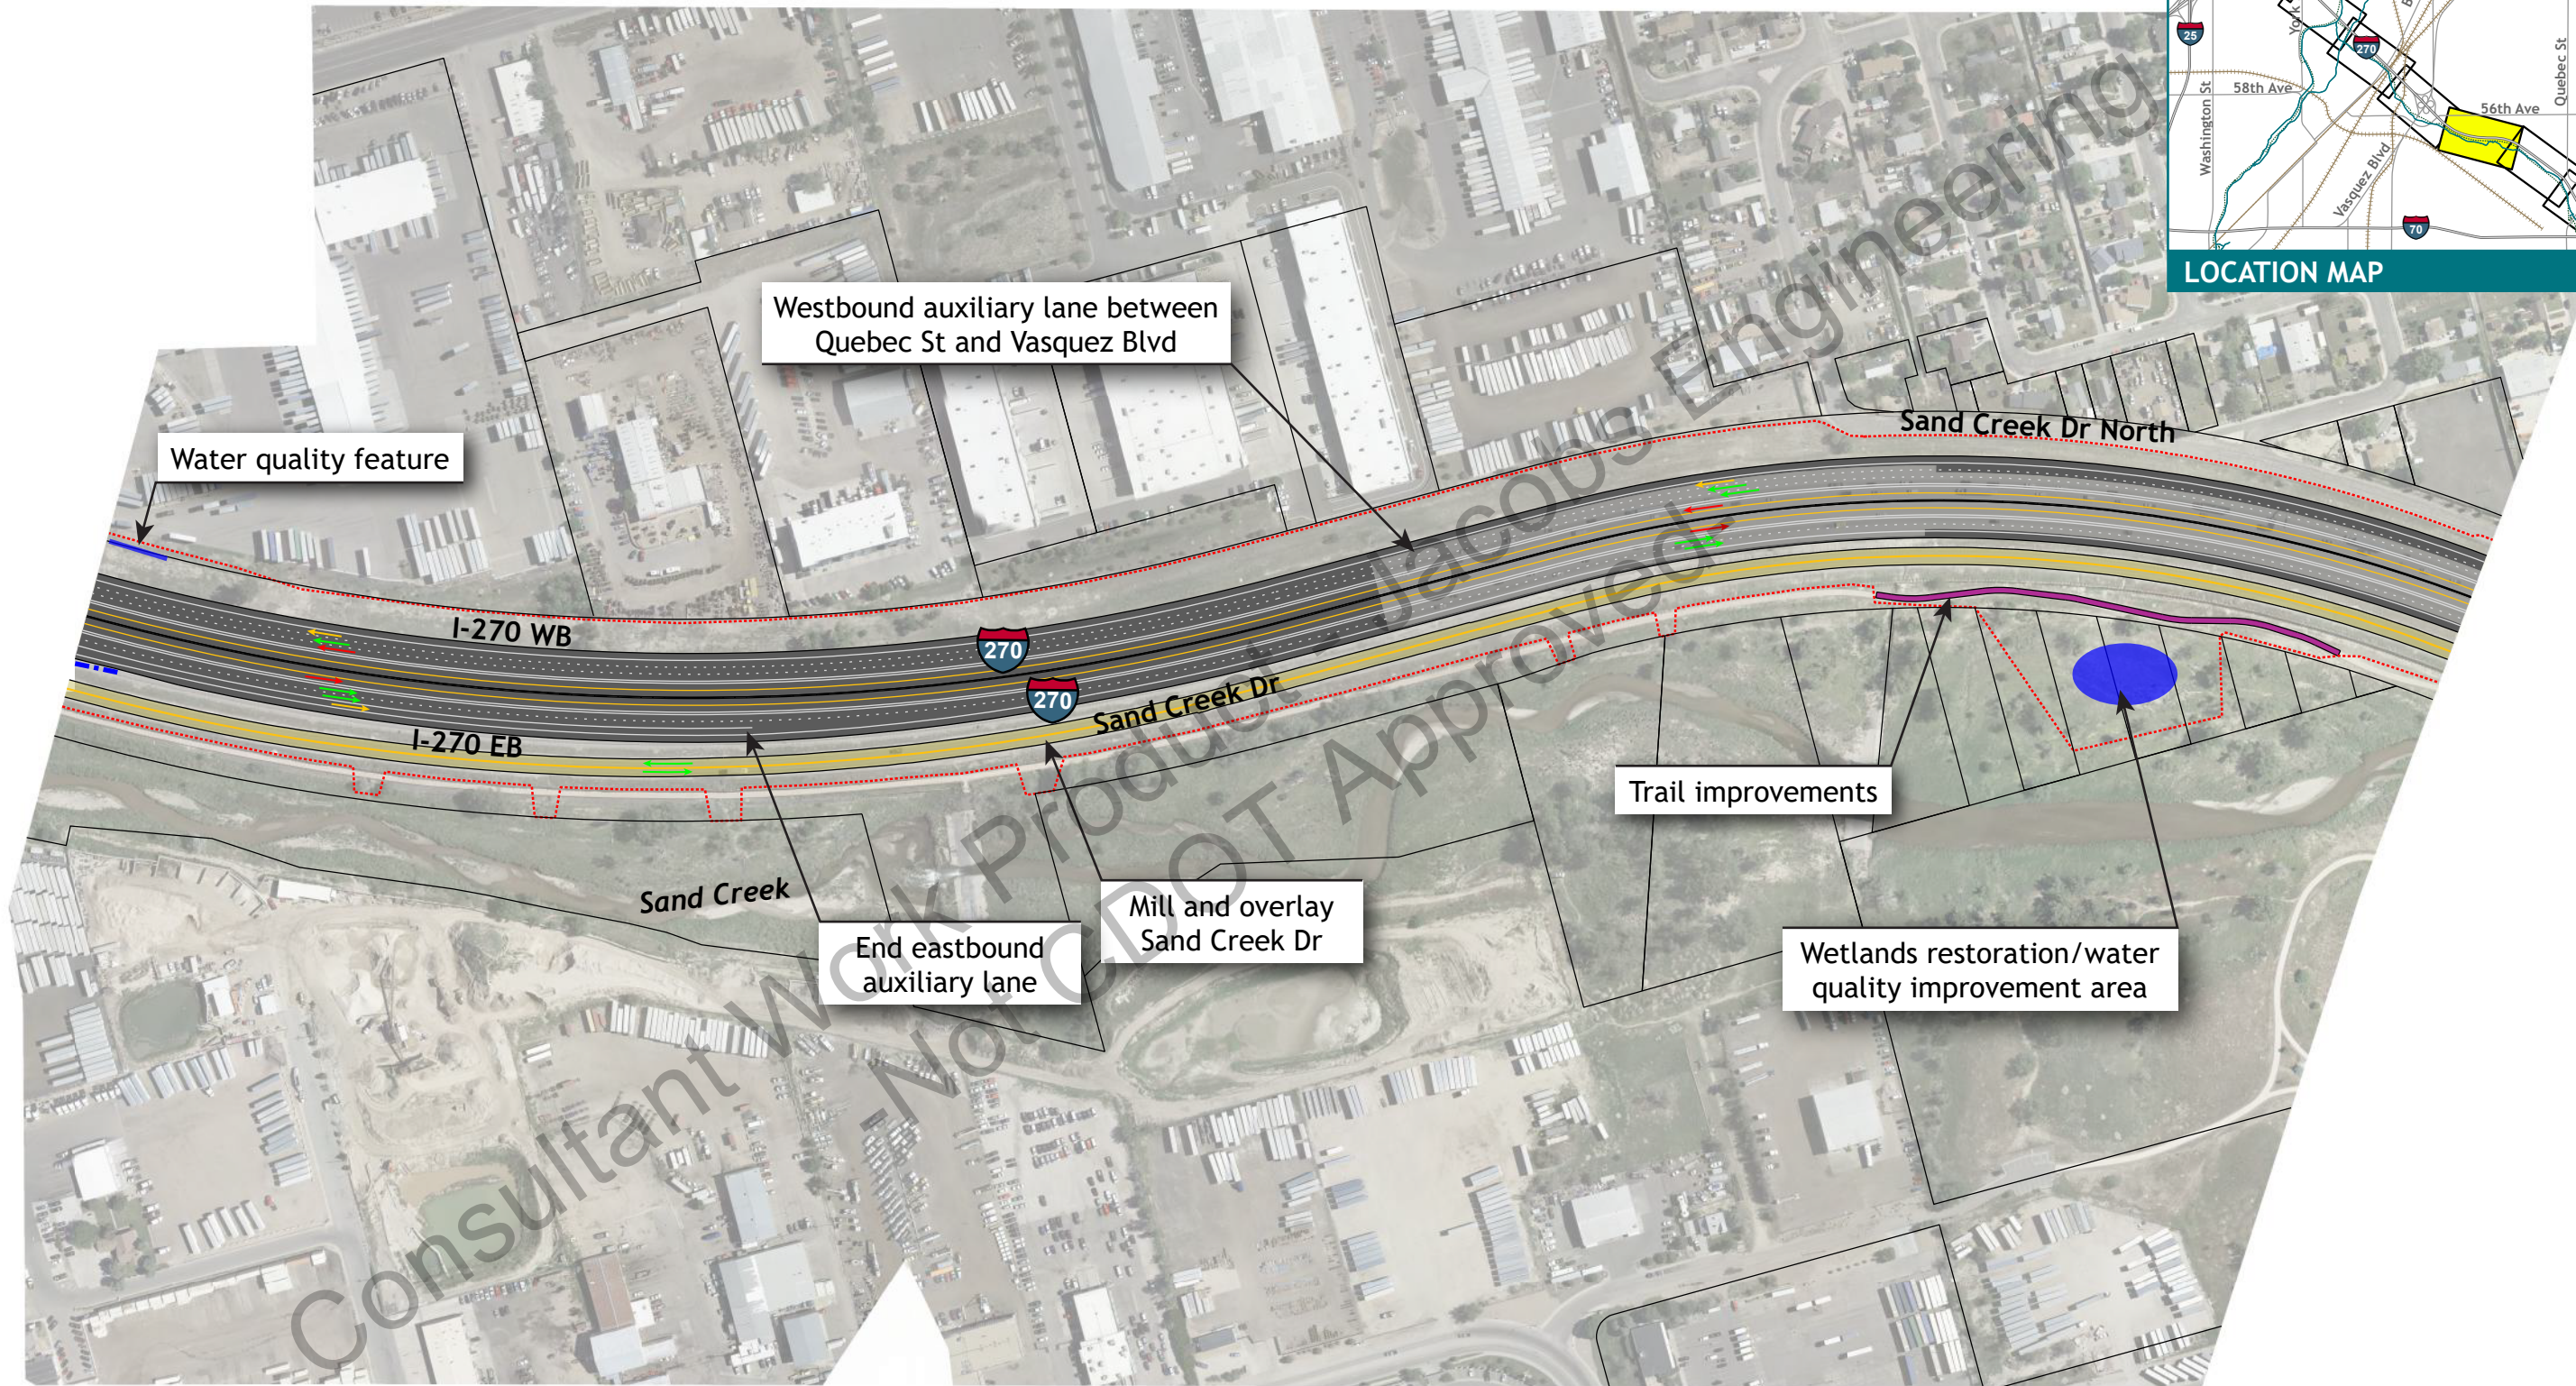
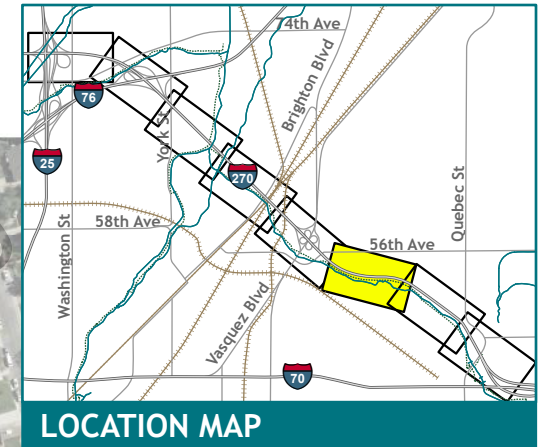


**Legend:**

- |                        |                      |                |                      |                    |
|------------------------|----------------------|----------------|----------------------|--------------------|
| Reconstructed Pavement | Mill/overlay         | Water Quality  | Express Lane         | Accel/Decel Lane   |
| Pavement to Remain     | Reconstructed Bridge | Sidewalk/Trail | General Purpose Lane | Impact Limits      |
| Asphalt Paving         | Bridge to Remain     | Retaining Wall | Auxiliary Lane       | ROW/Property Lines |






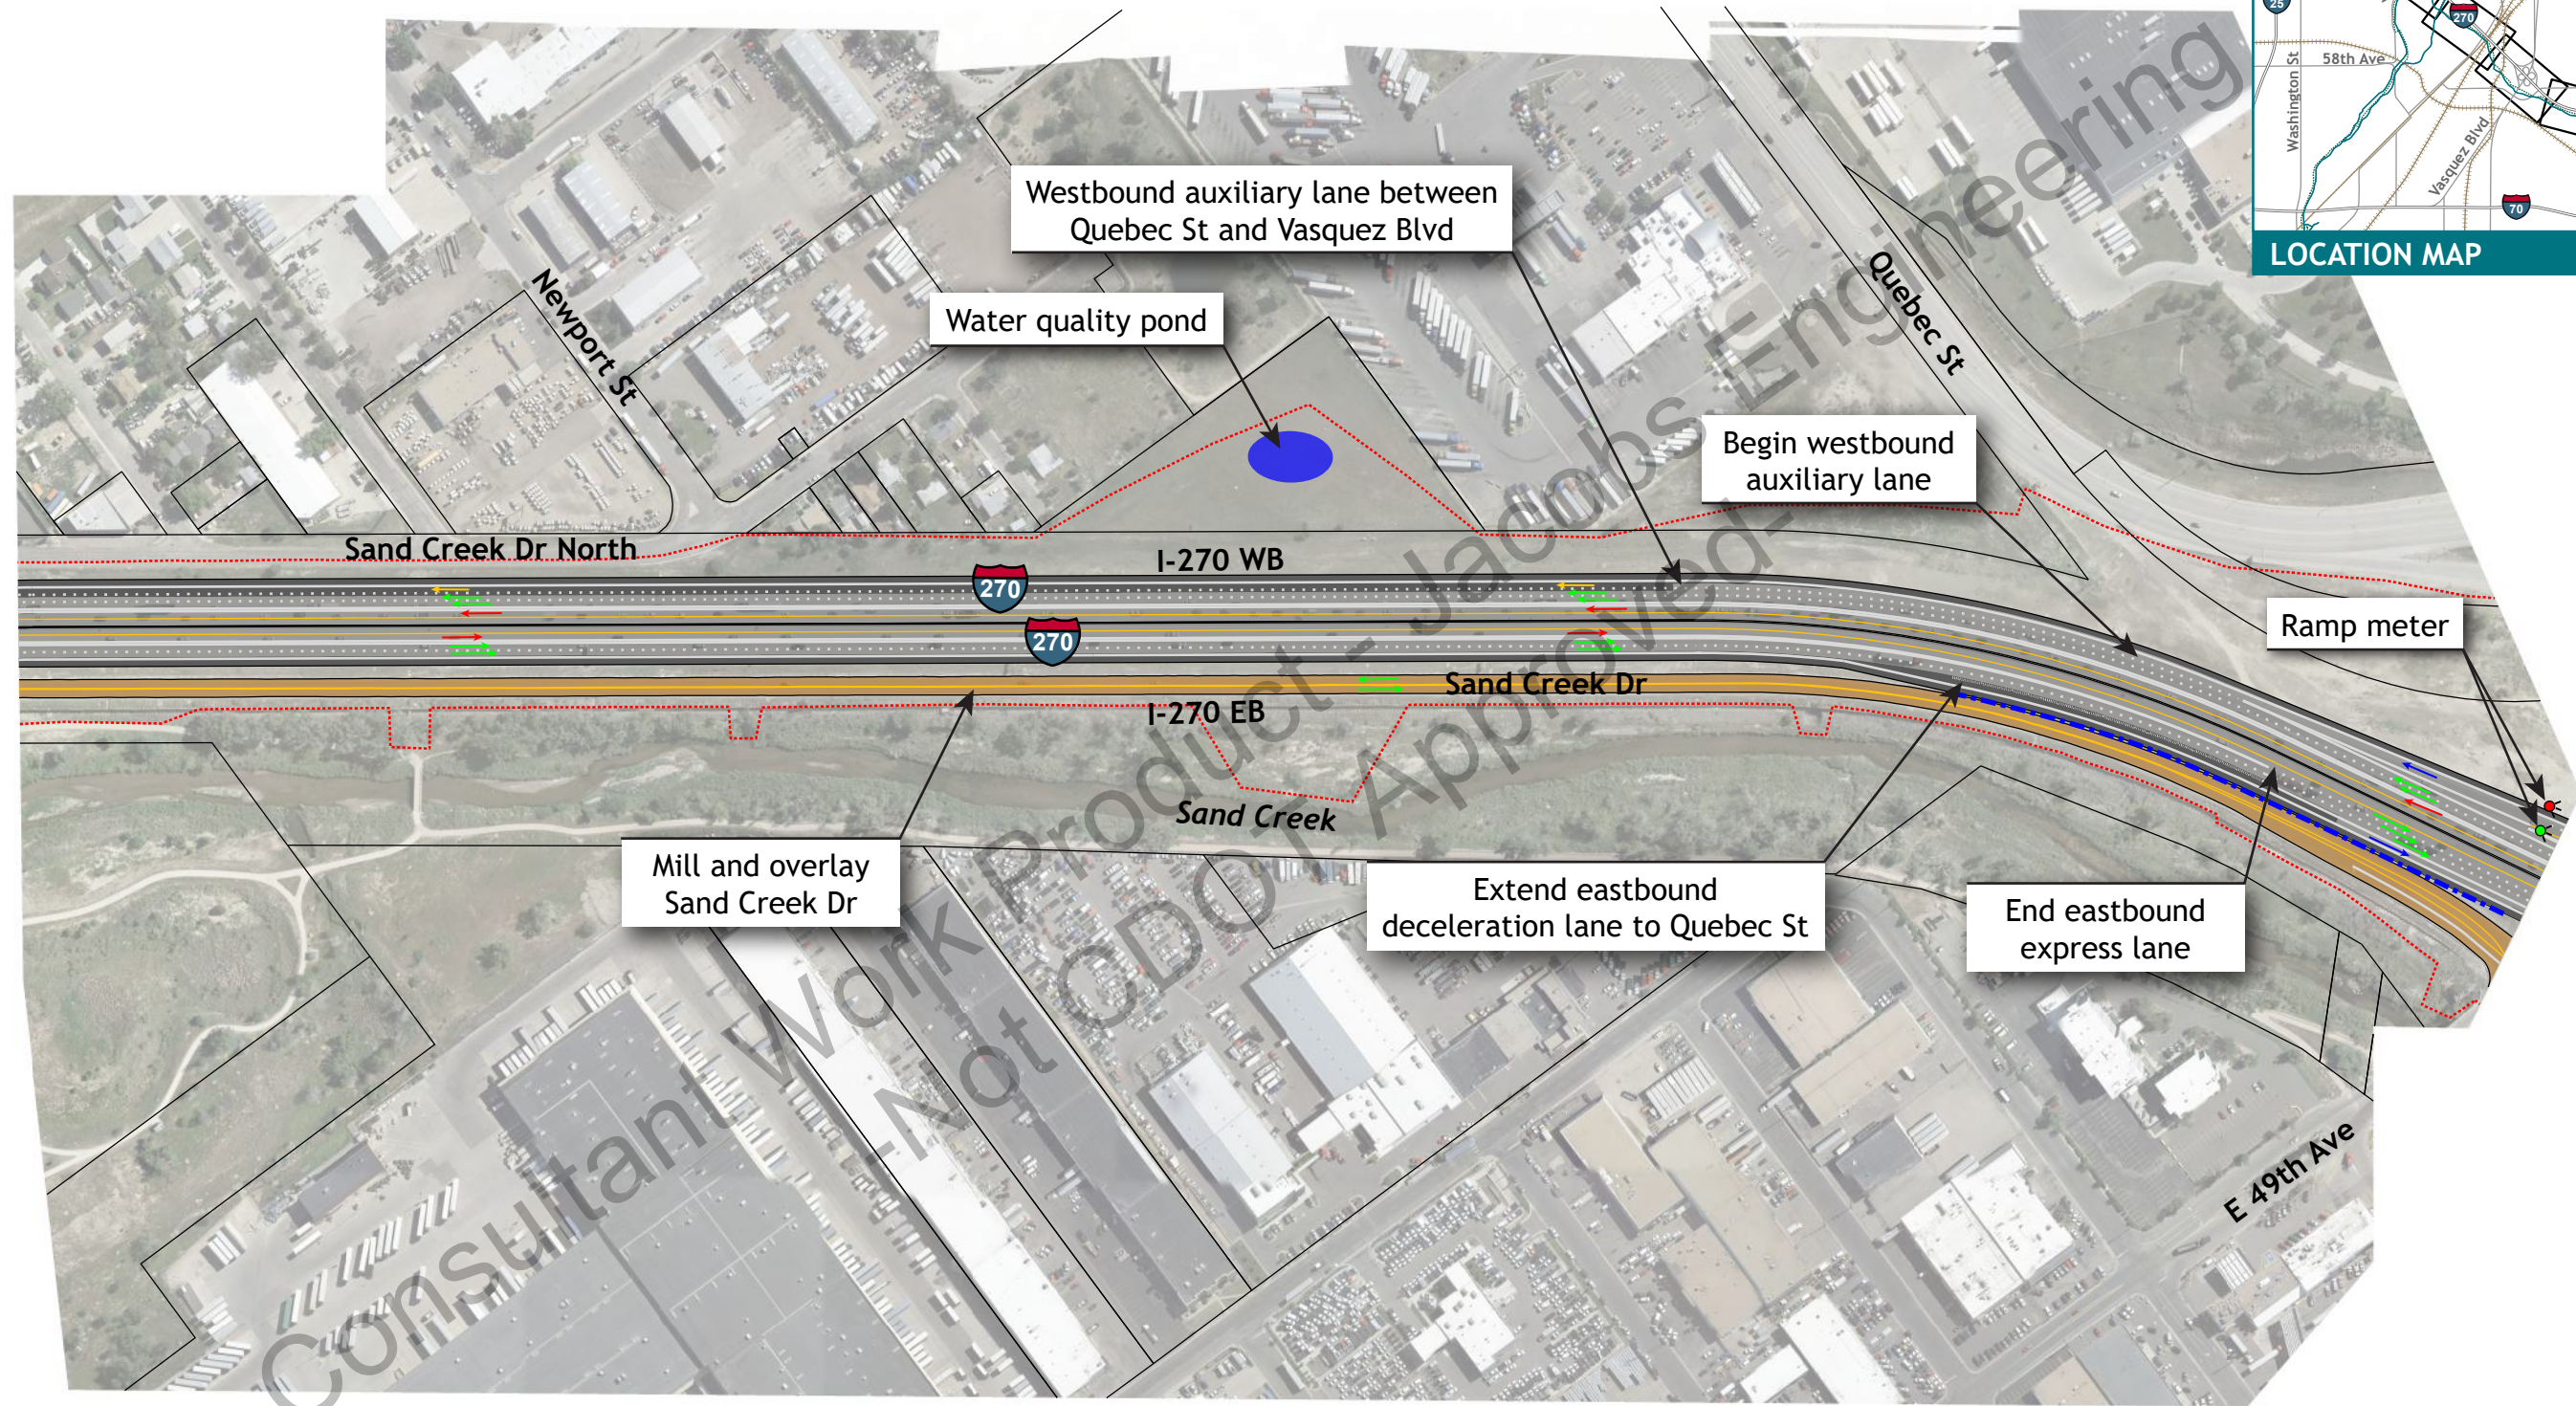
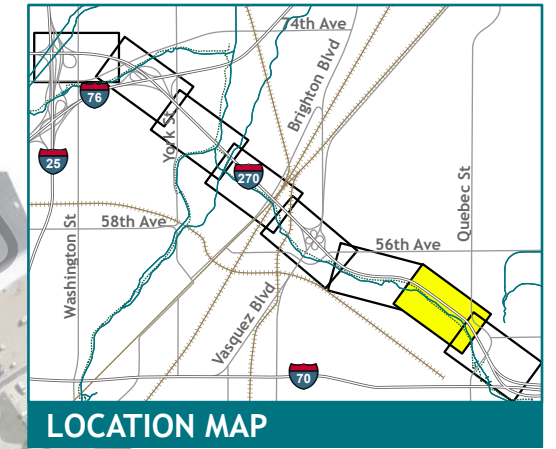


**Legend:**

- |                        |                      |                |                      |                    |
|------------------------|----------------------|----------------|----------------------|--------------------|
| Reconstructed Pavement | Mill/overlay         | Water Quality  | Express Lane         | Accel/Decel Lane   |
| Pavement to Remain     | Reconstructed Bridge | Sidewalk/Trail | General Purpose Lane | Impact Limits      |
| Asphalt Paving         | Bridge to Remain     | Retaining Wall | Auxiliary Lane       | ROW/Property Lines |

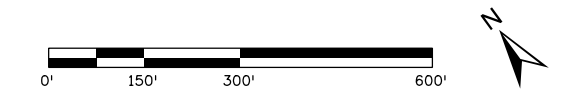



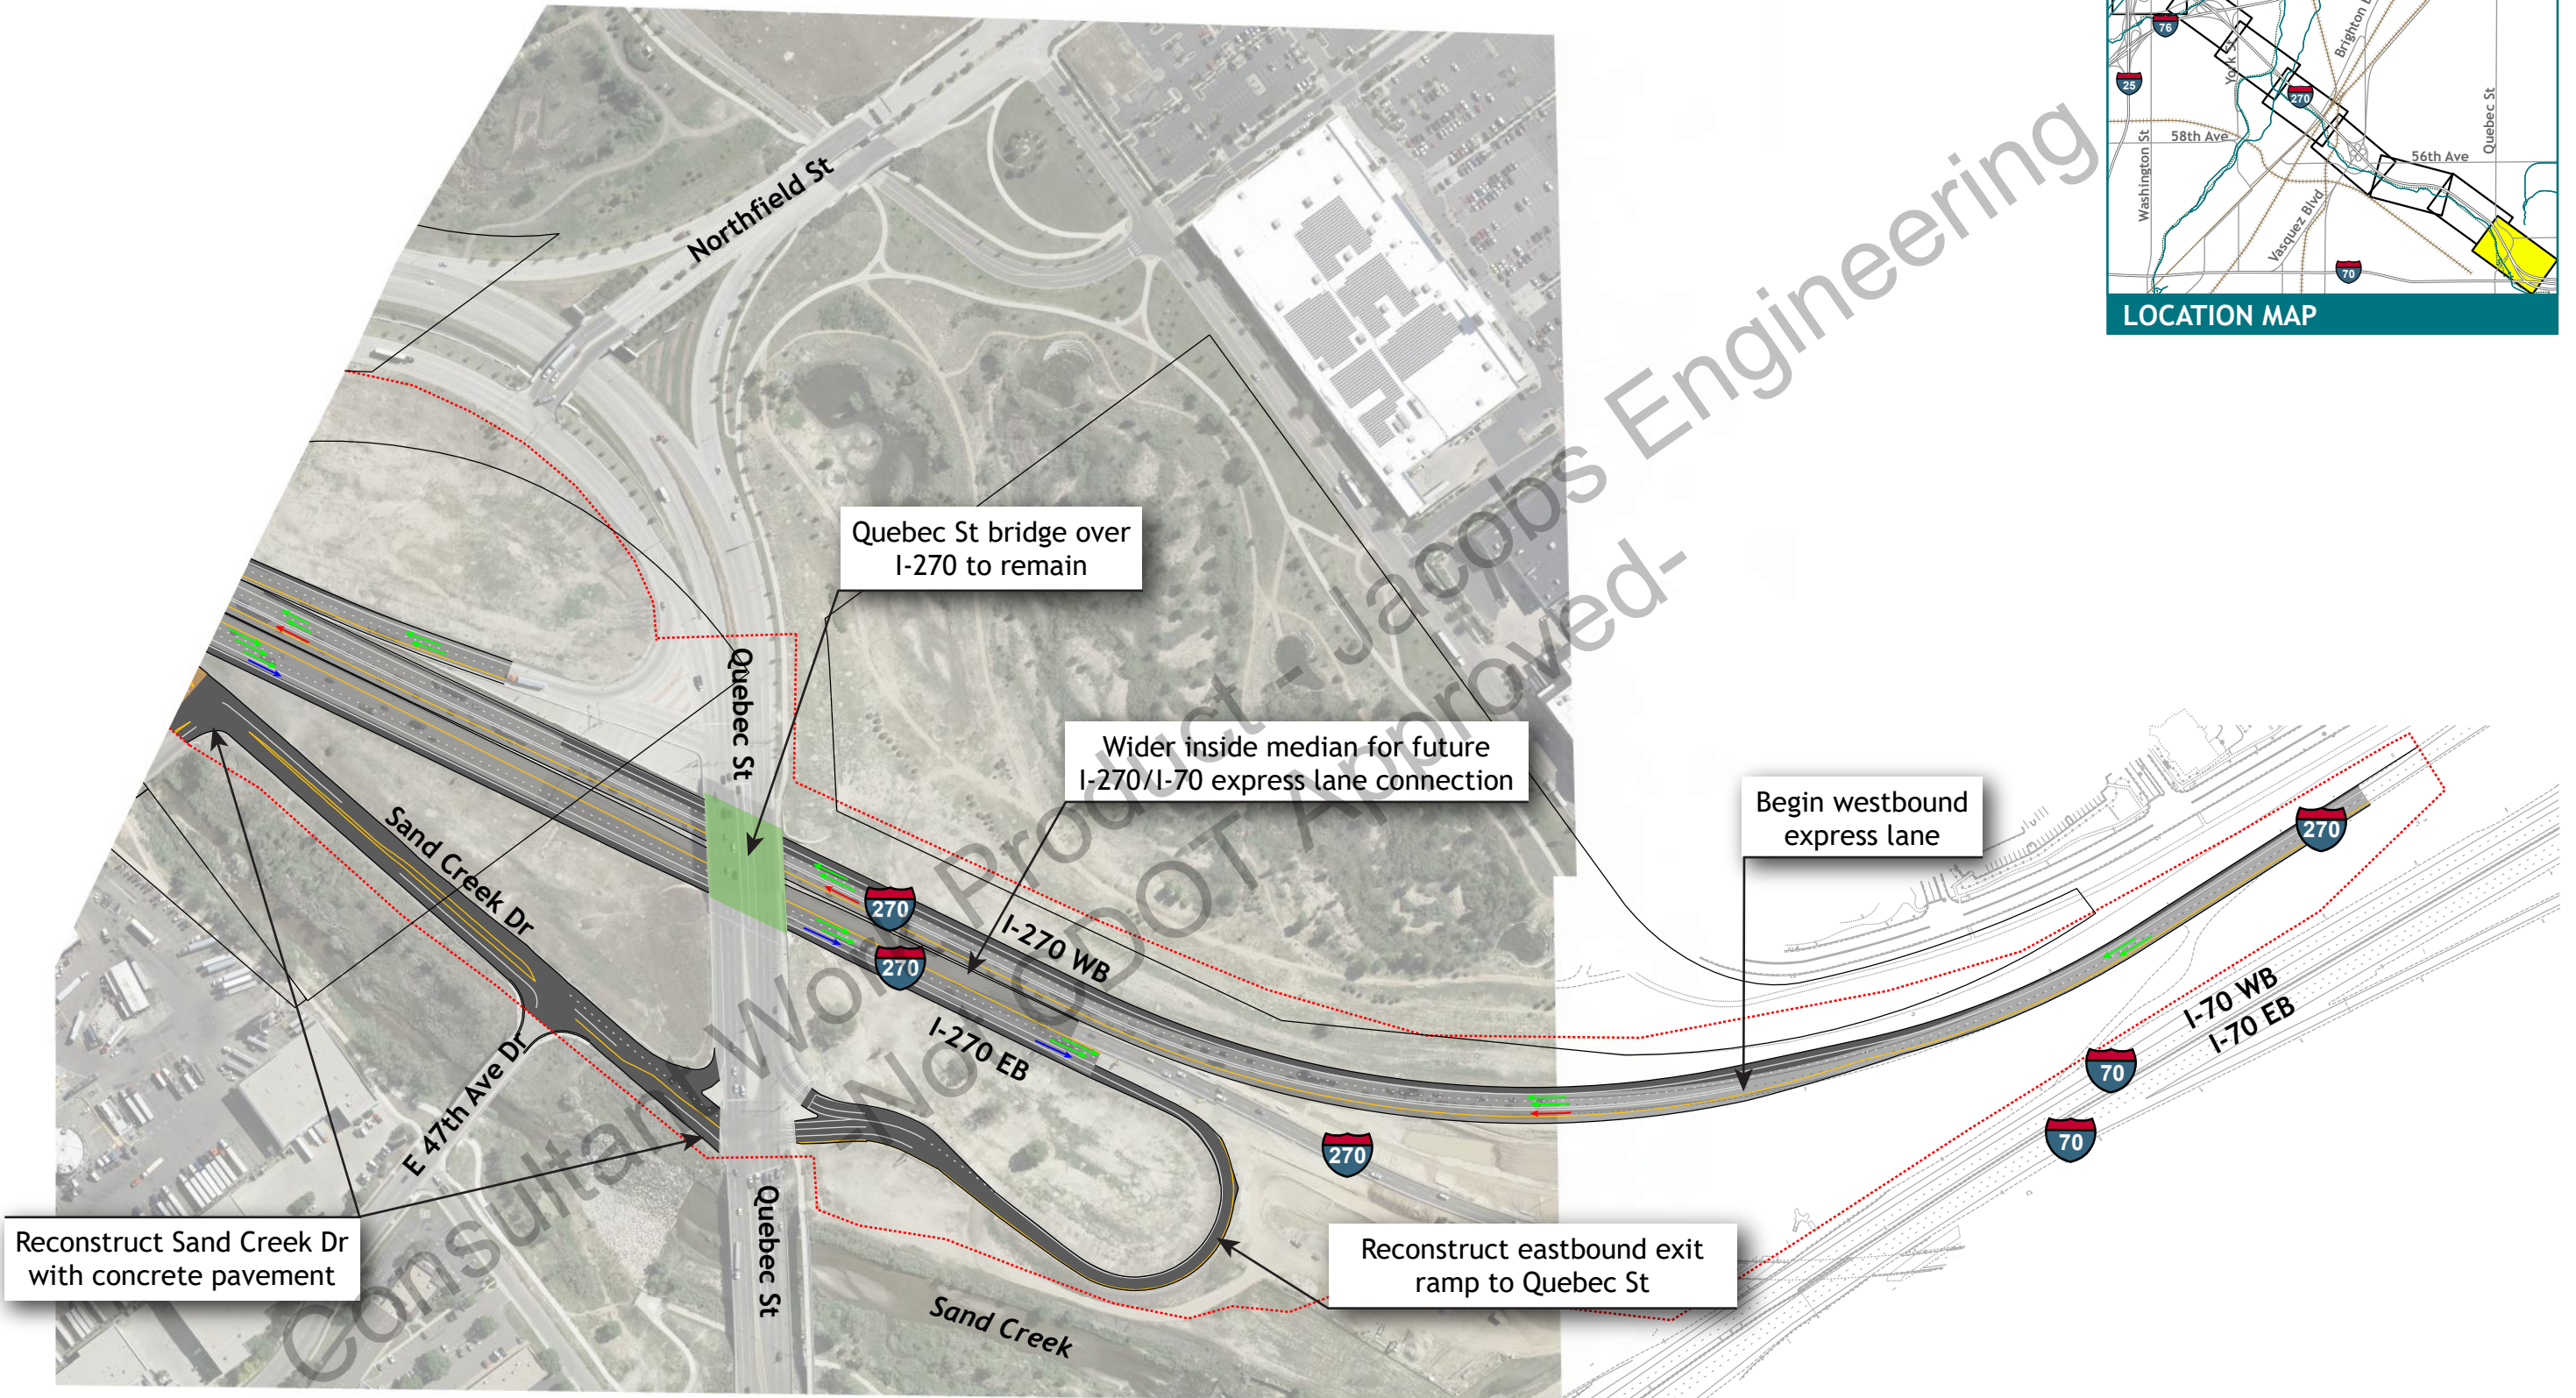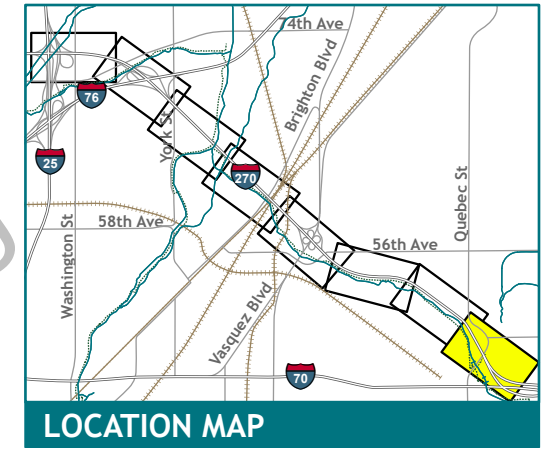

<b>Legend:</b>					
Reconstructed Pavement	Mill/overlay	Water Quality	Express Lane	Accel/Decel Lane	
Pavement to Remain	Reconstructed Bridge	Sidewalk/Trail	General Purpose Lane	Impact Limits	
Asphalt Paving	Bridge to Remain	Retaining Wall	Auxiliary Lane	ROW/Property Lines	