
West Corridor Access

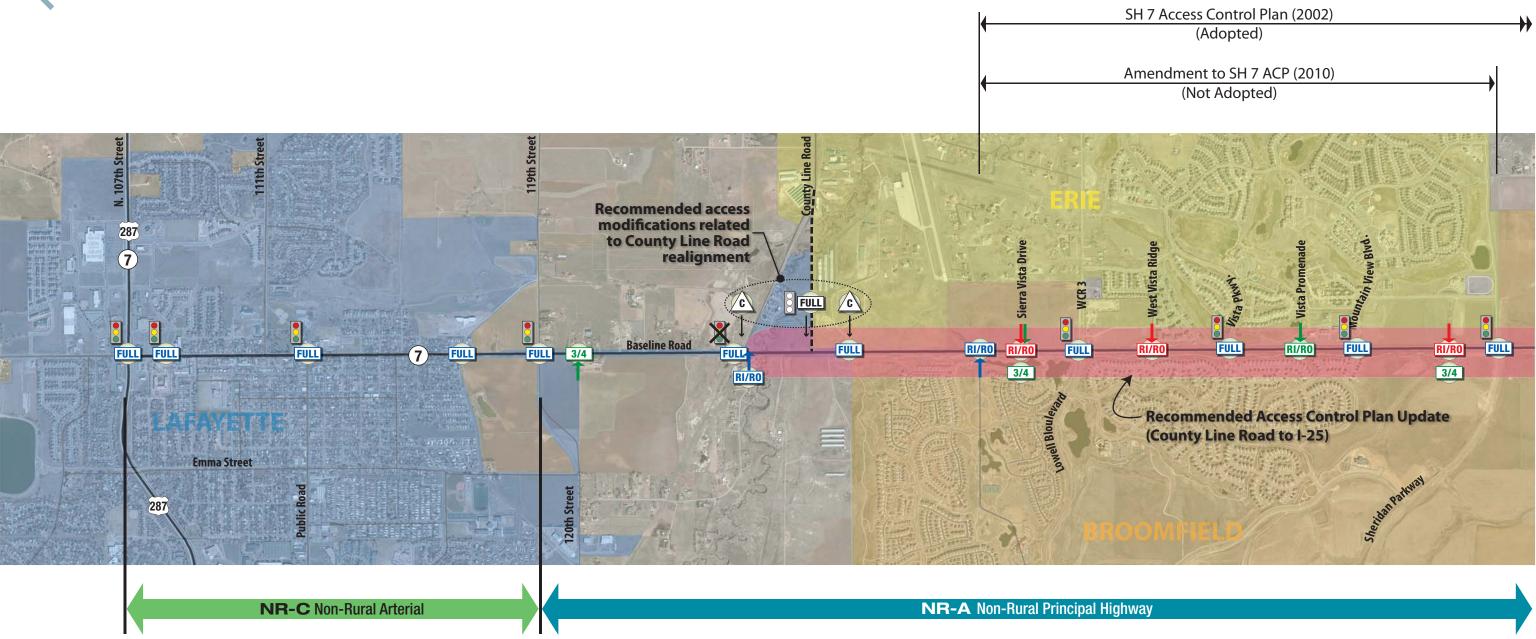

LEGEND			
ACCESS CONFIGURATION	SIGNALIZATION	ACCESS STATUS	
FULL Full Movement Access 3/4 3/4 Movement Access RI/RO Right-In/Right-Out Only Access C Closure	Existing Traffic Signal Future Traffic Signal Remove Traffic Signal	Existing Access: (current access configuration at major intersections; not all existing accesses are shown) Approved Access: (access configuration has CDOT approval through an IGA or access permit) Locally Proposed Access: (local agency's desired access configuration; CDOT has not approved, nor is this configuration expressly recommended in the Preferred Alternative)	NOR

