
 





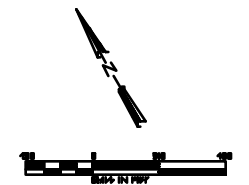
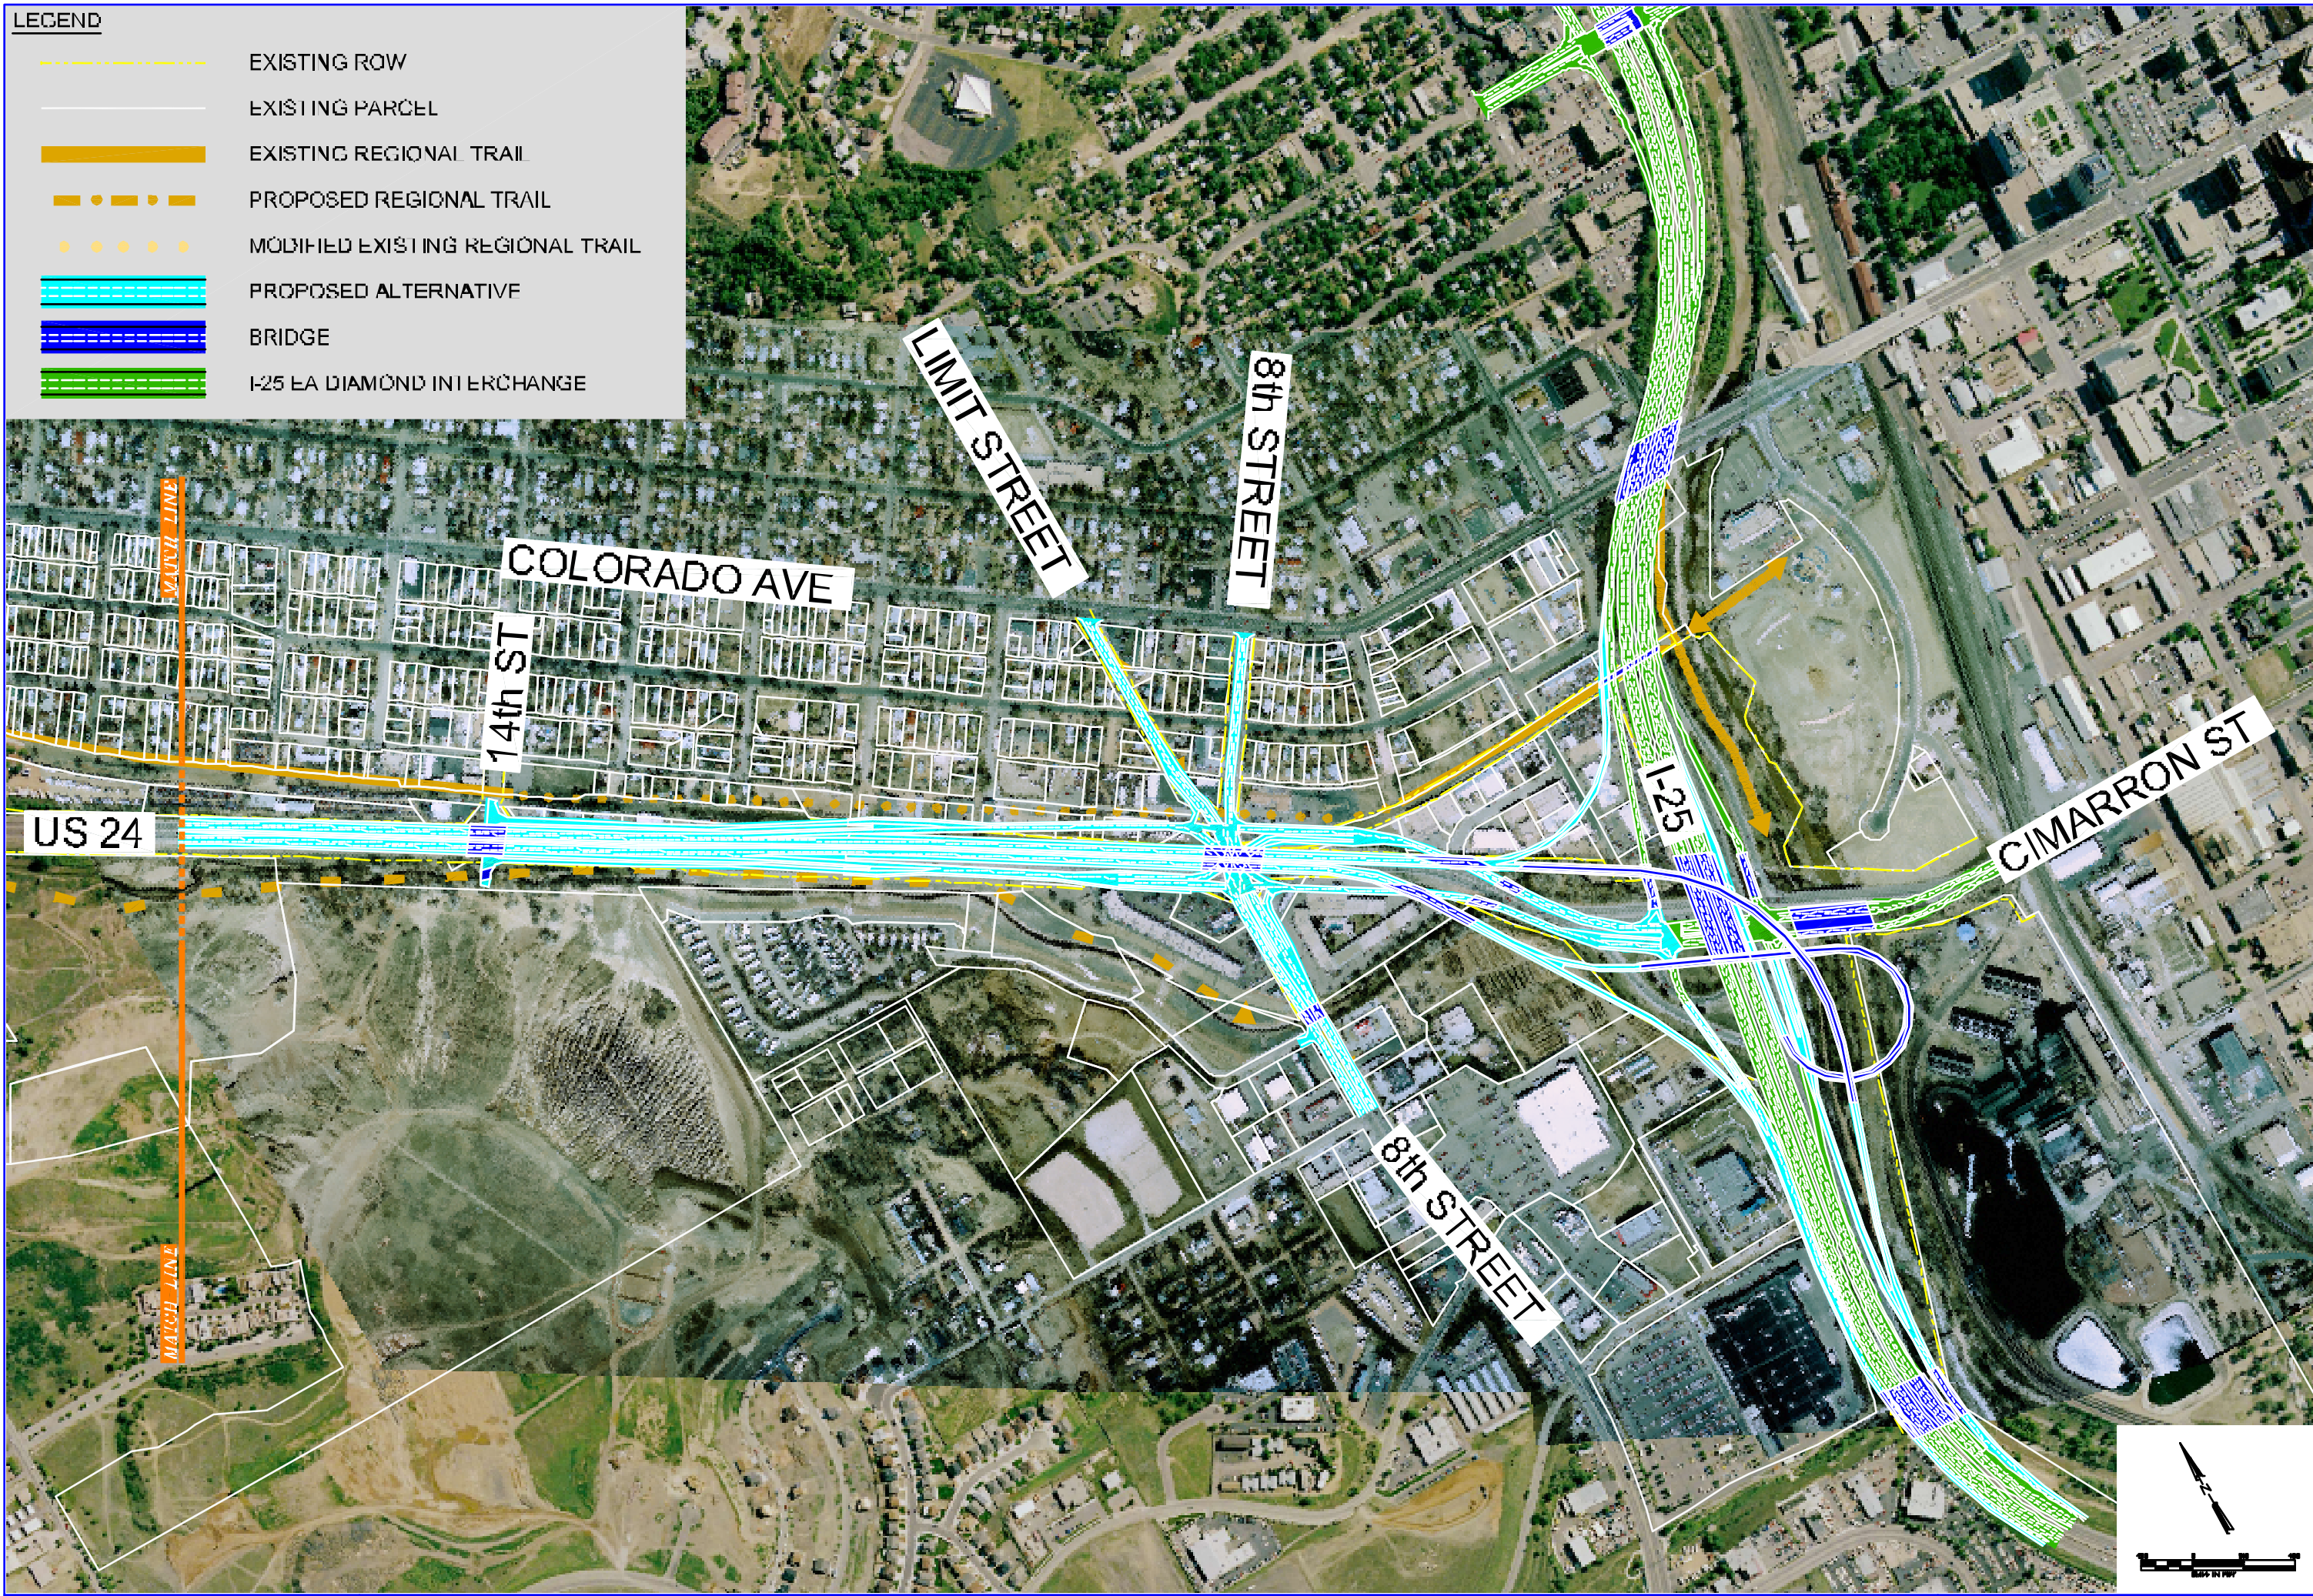


**LEGEND**

-  EXISTING ROW
-  EXISTING PARCEL
-  EXISTING REGIONAL TRAIL
-  PROPOSED REGIONAL TRAIL
-  MODIFIED EXISTING REGIONAL TRAIL
-  PROPOSED ALTERNATIVE
-  BRIDGE
-  I-25 EA DIAMOND INTERCHANGE



**DRAFT**  
DATE: 05 10/06

**I-25 DIRECT / 8th STREET SPUI / 14th STREET ACCESS**

DESIGN OPTION  
#19

