



Typical Cross Sections

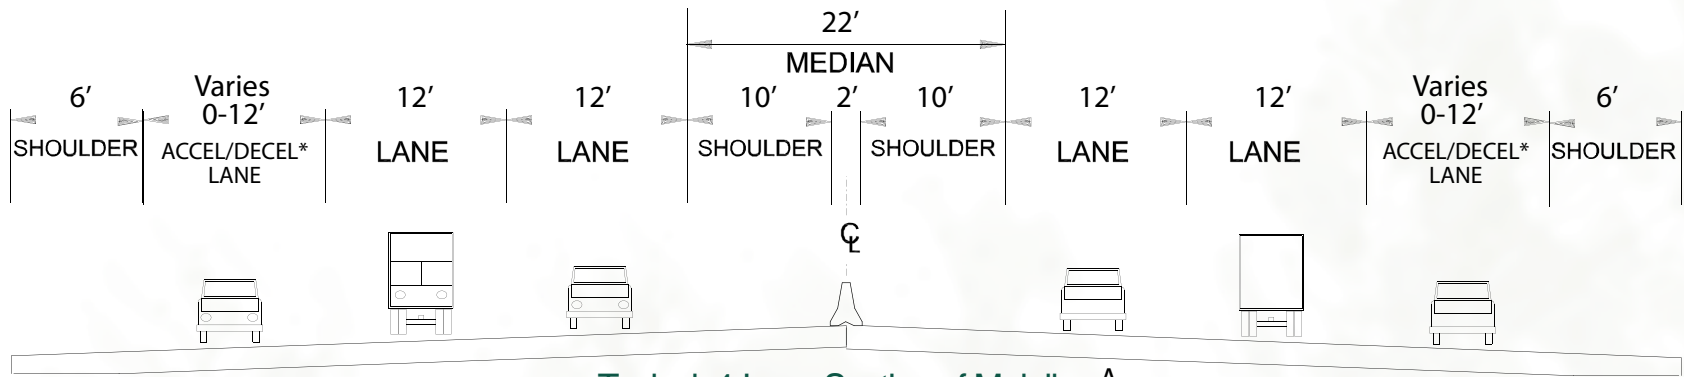

Typical 4-Lane Section of Mainline^A
I-25 to 21st Street and west of Ridge Road

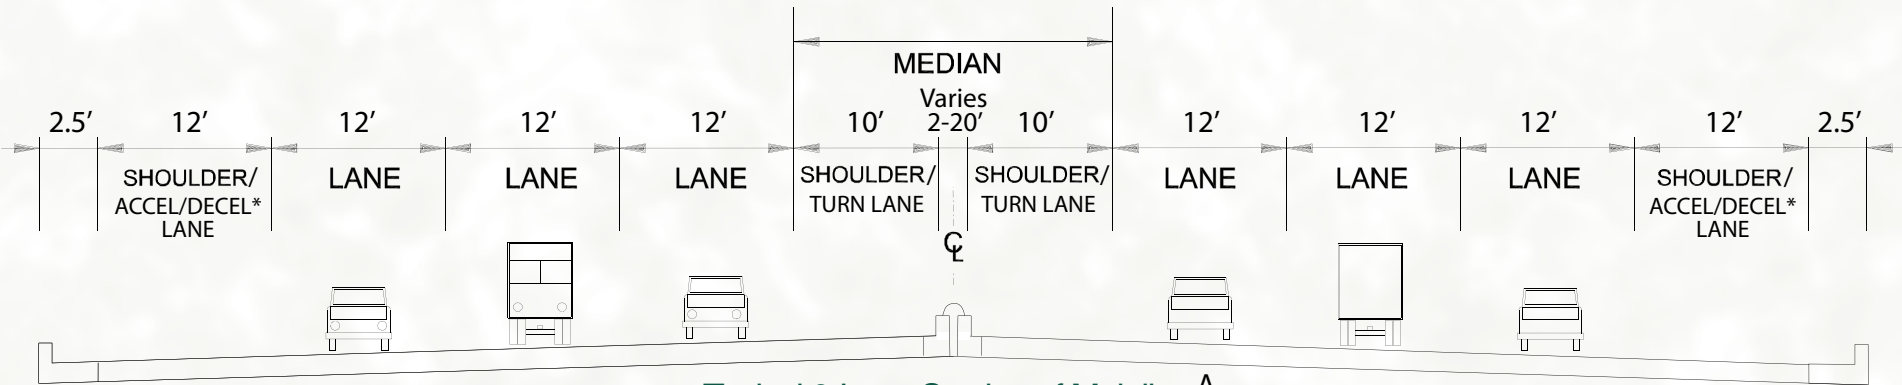

Typical 6-Lane Section of Mainline^A
21st Street to Ridge Road

* ACCEL/DECEL - Acceleration/Deceleration
A - Not to Scale



Envision **24** West

The Entryway