



4-LANE TYPICAL

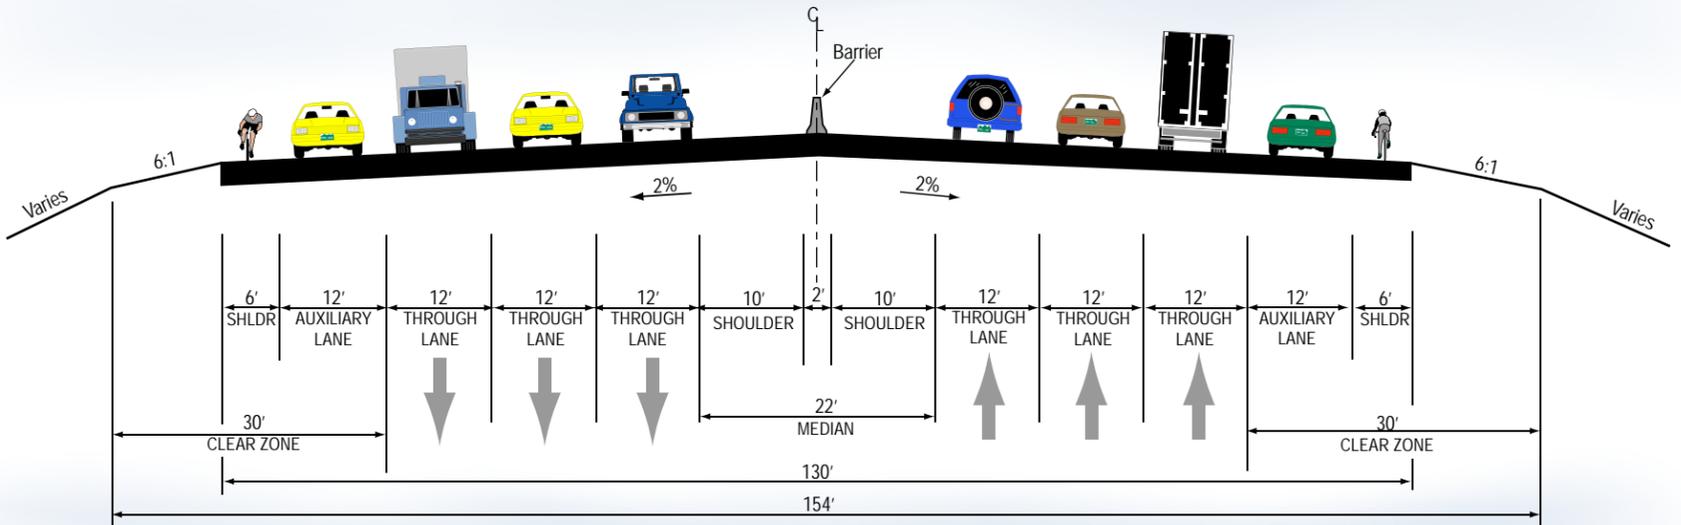

6-LANE TYPICAL
(BARRIER SEPARATED)

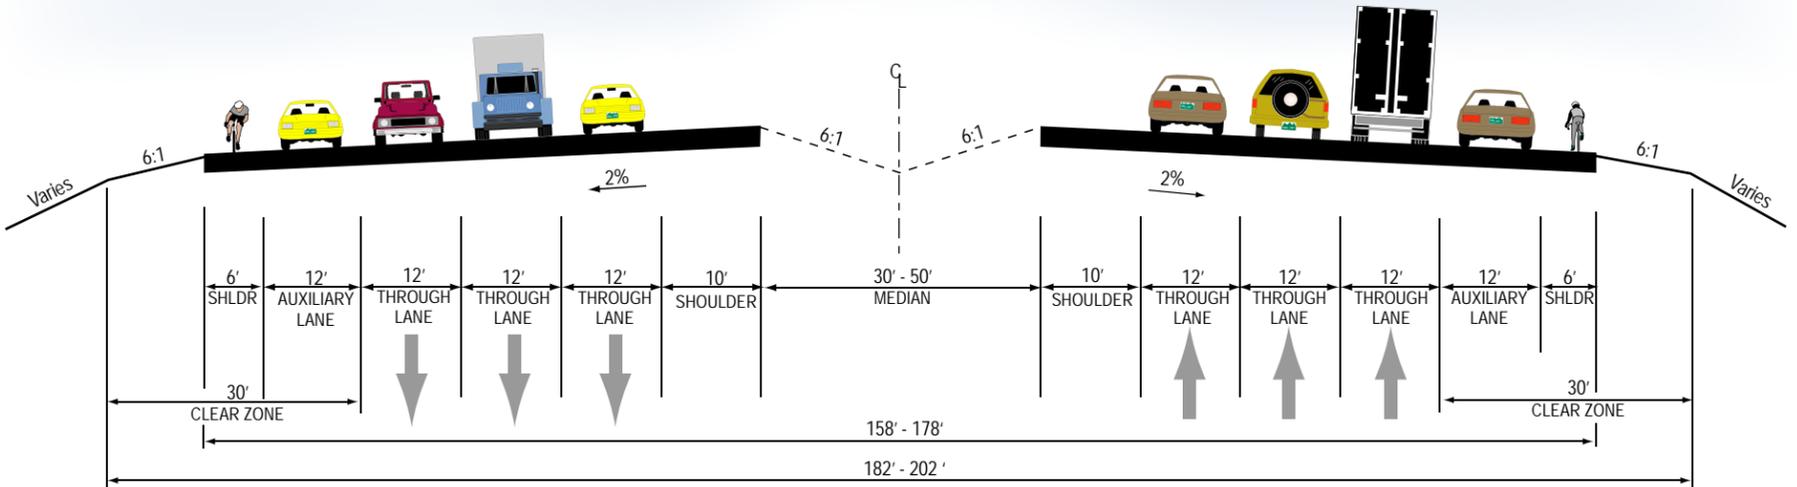

6-LANE TYPICAL
(DEPRESSED MEDIAN)

US 24 Freeway

Posted Speed: 55 mph

Laneage: 4-6 through lanes

Grade Separated Interchanges:

- I-25 and 8th Street
- 21st Street
- 31st Street
- Manitou Avenue

Overpass/Underpass:

- 14th Street
- 26th Street
- Ridge Road

Pedestrian Over crossing:

- 14th Street
- 26th Street
- Ridge Road