




4-LANE TYPICAL

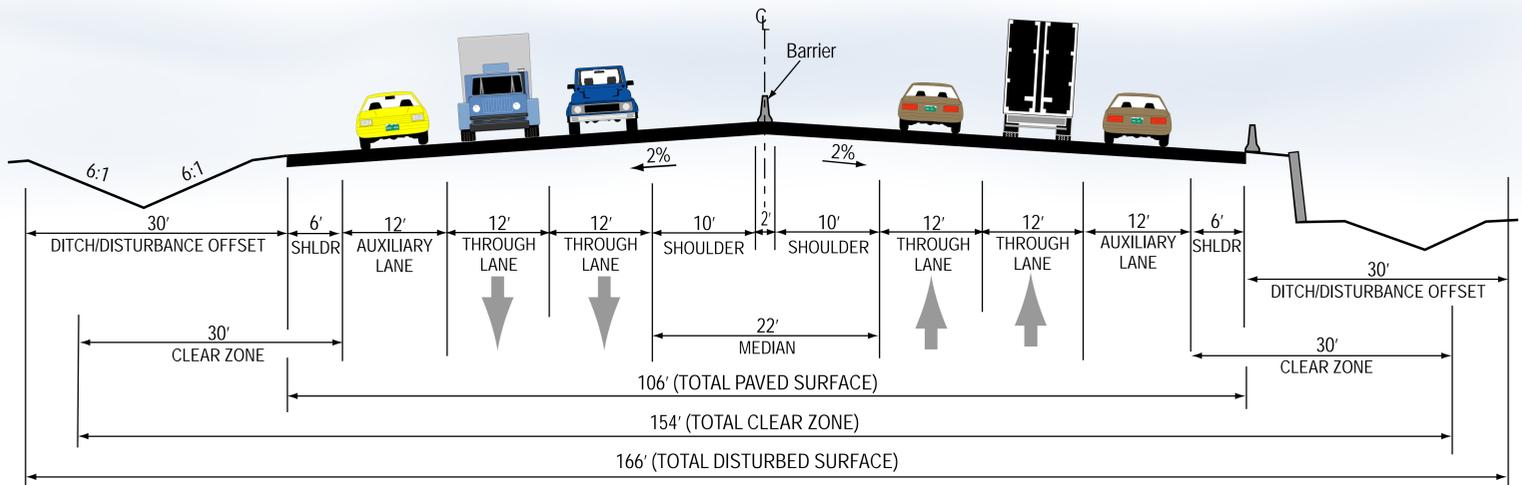

4-LANE WITH AUXILIARY LANE TYPICAL

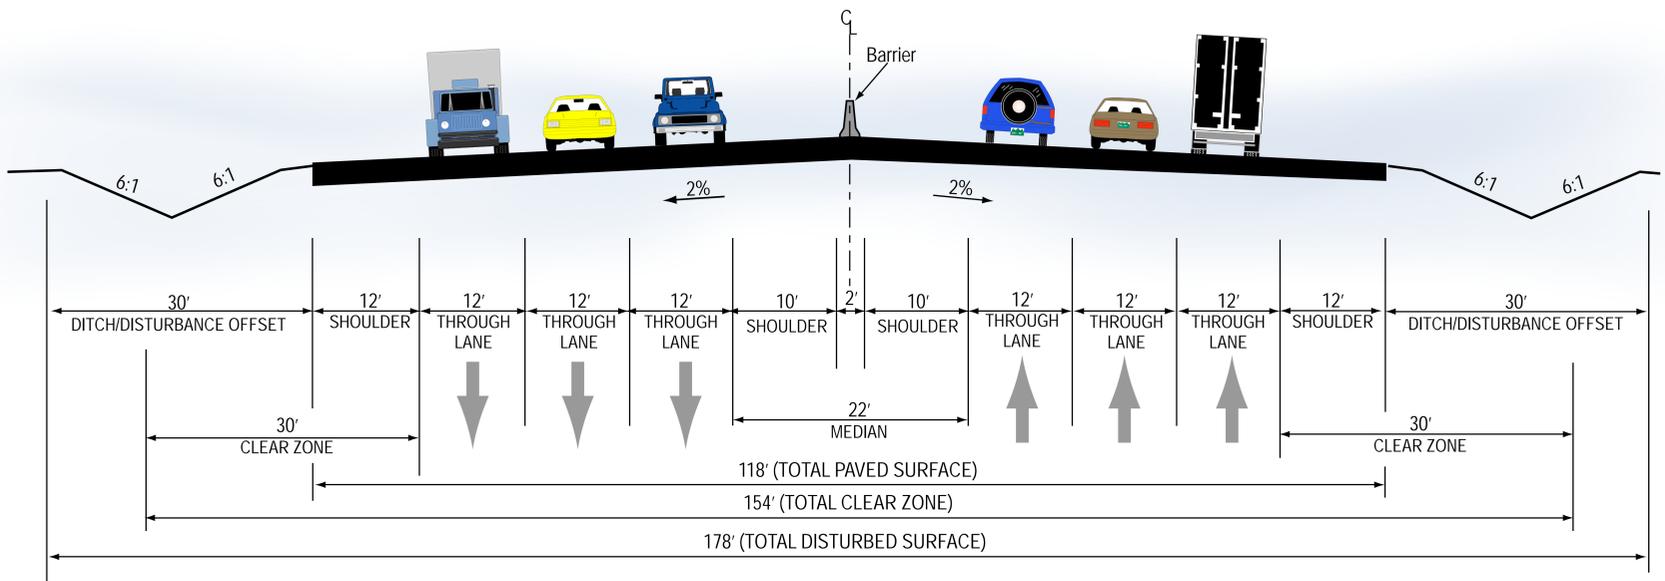

6-LANE TYPICAL

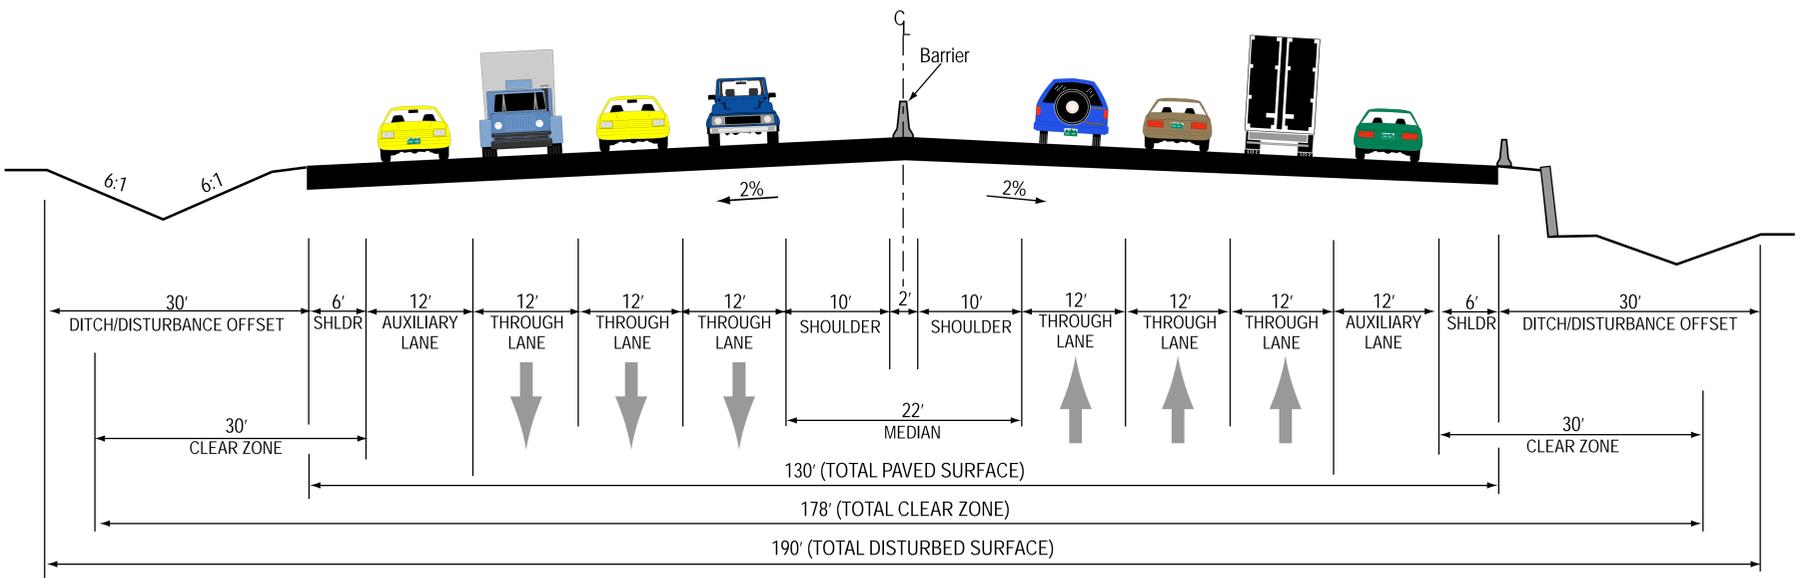

6-LANE WITH AUXILIARY LANE TYPICAL

Posted Speed: 55 mph

Lanage: 4-6 through lanes

Grade Separated Interchanges:

- I-25 and 8th Street
- 21st Street
- 31st Street
- Manitou Avenue
- 14th Street (1/2 Access WB-off/EB-on)

Overpass/Underpass:

- 26th Street
- Ridge Road

Pedestrian Over crossing:

- 14th Street
- 26th Street
- Ridge Road