



6-LANE TYPICAL

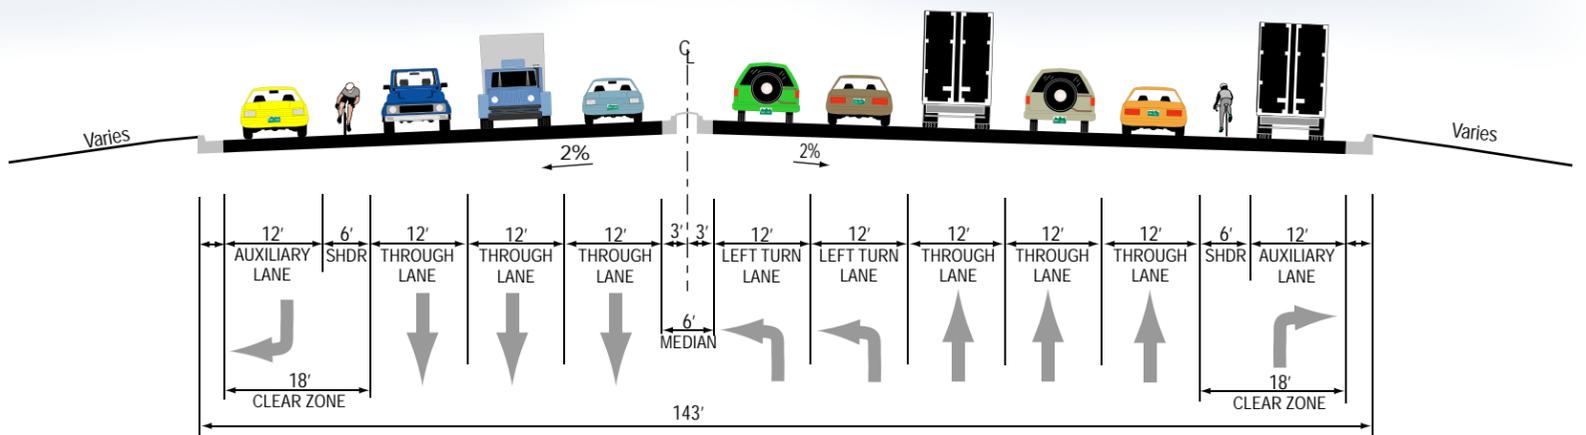

6-LANE INTERSECTION TYPICAL

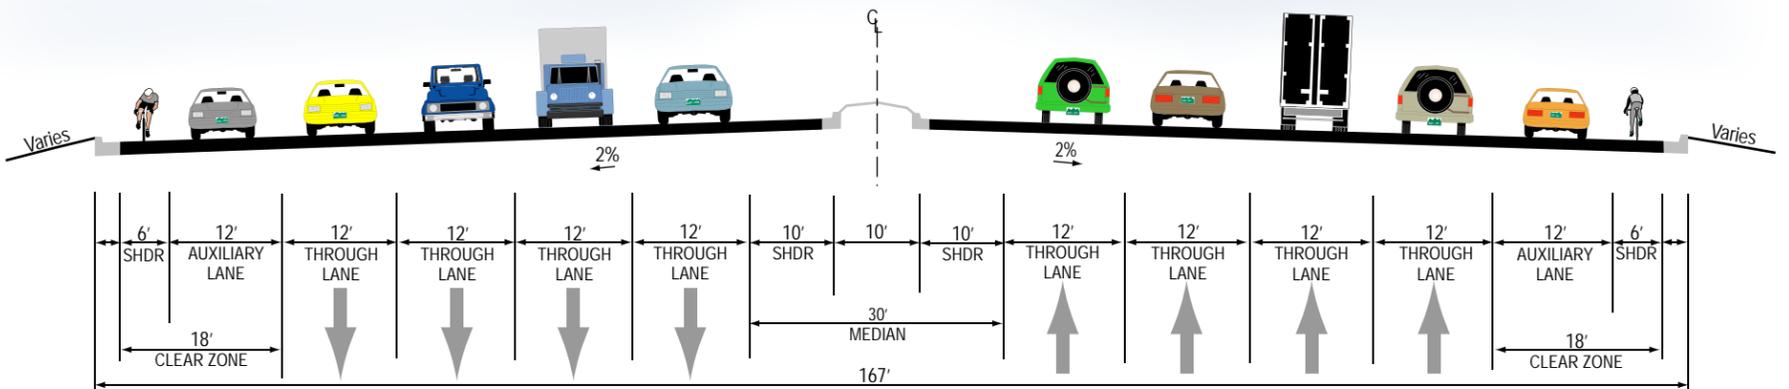

8-LANE TYPICAL

Midland Expressway

Posted Speed: 40mph

Laneage: 6-8 through lanes

Grade Separated Interchanges:

- I-25 and 8th Street
- Manitou Avenue

Signalized Intersections:

- 14th (signalized or right in right out)
- 21st Street
- 26th Street
- 31st Street
- Ridge Road

Pedestrian Over crossing: Between 31st Street and Ridge Road